


EROSION CONTROL LEGEND

- SODDING, SALT TOLERATE
- STORM SEWER INLET PROTECTION - INLET FILTER BASKET
- TEMPORARY FENCE
- DITCH CHECK - GEO-RIDGE
- SEDIMENT TRAP WITH CORR ROLL
- TEMPORARY FENCE

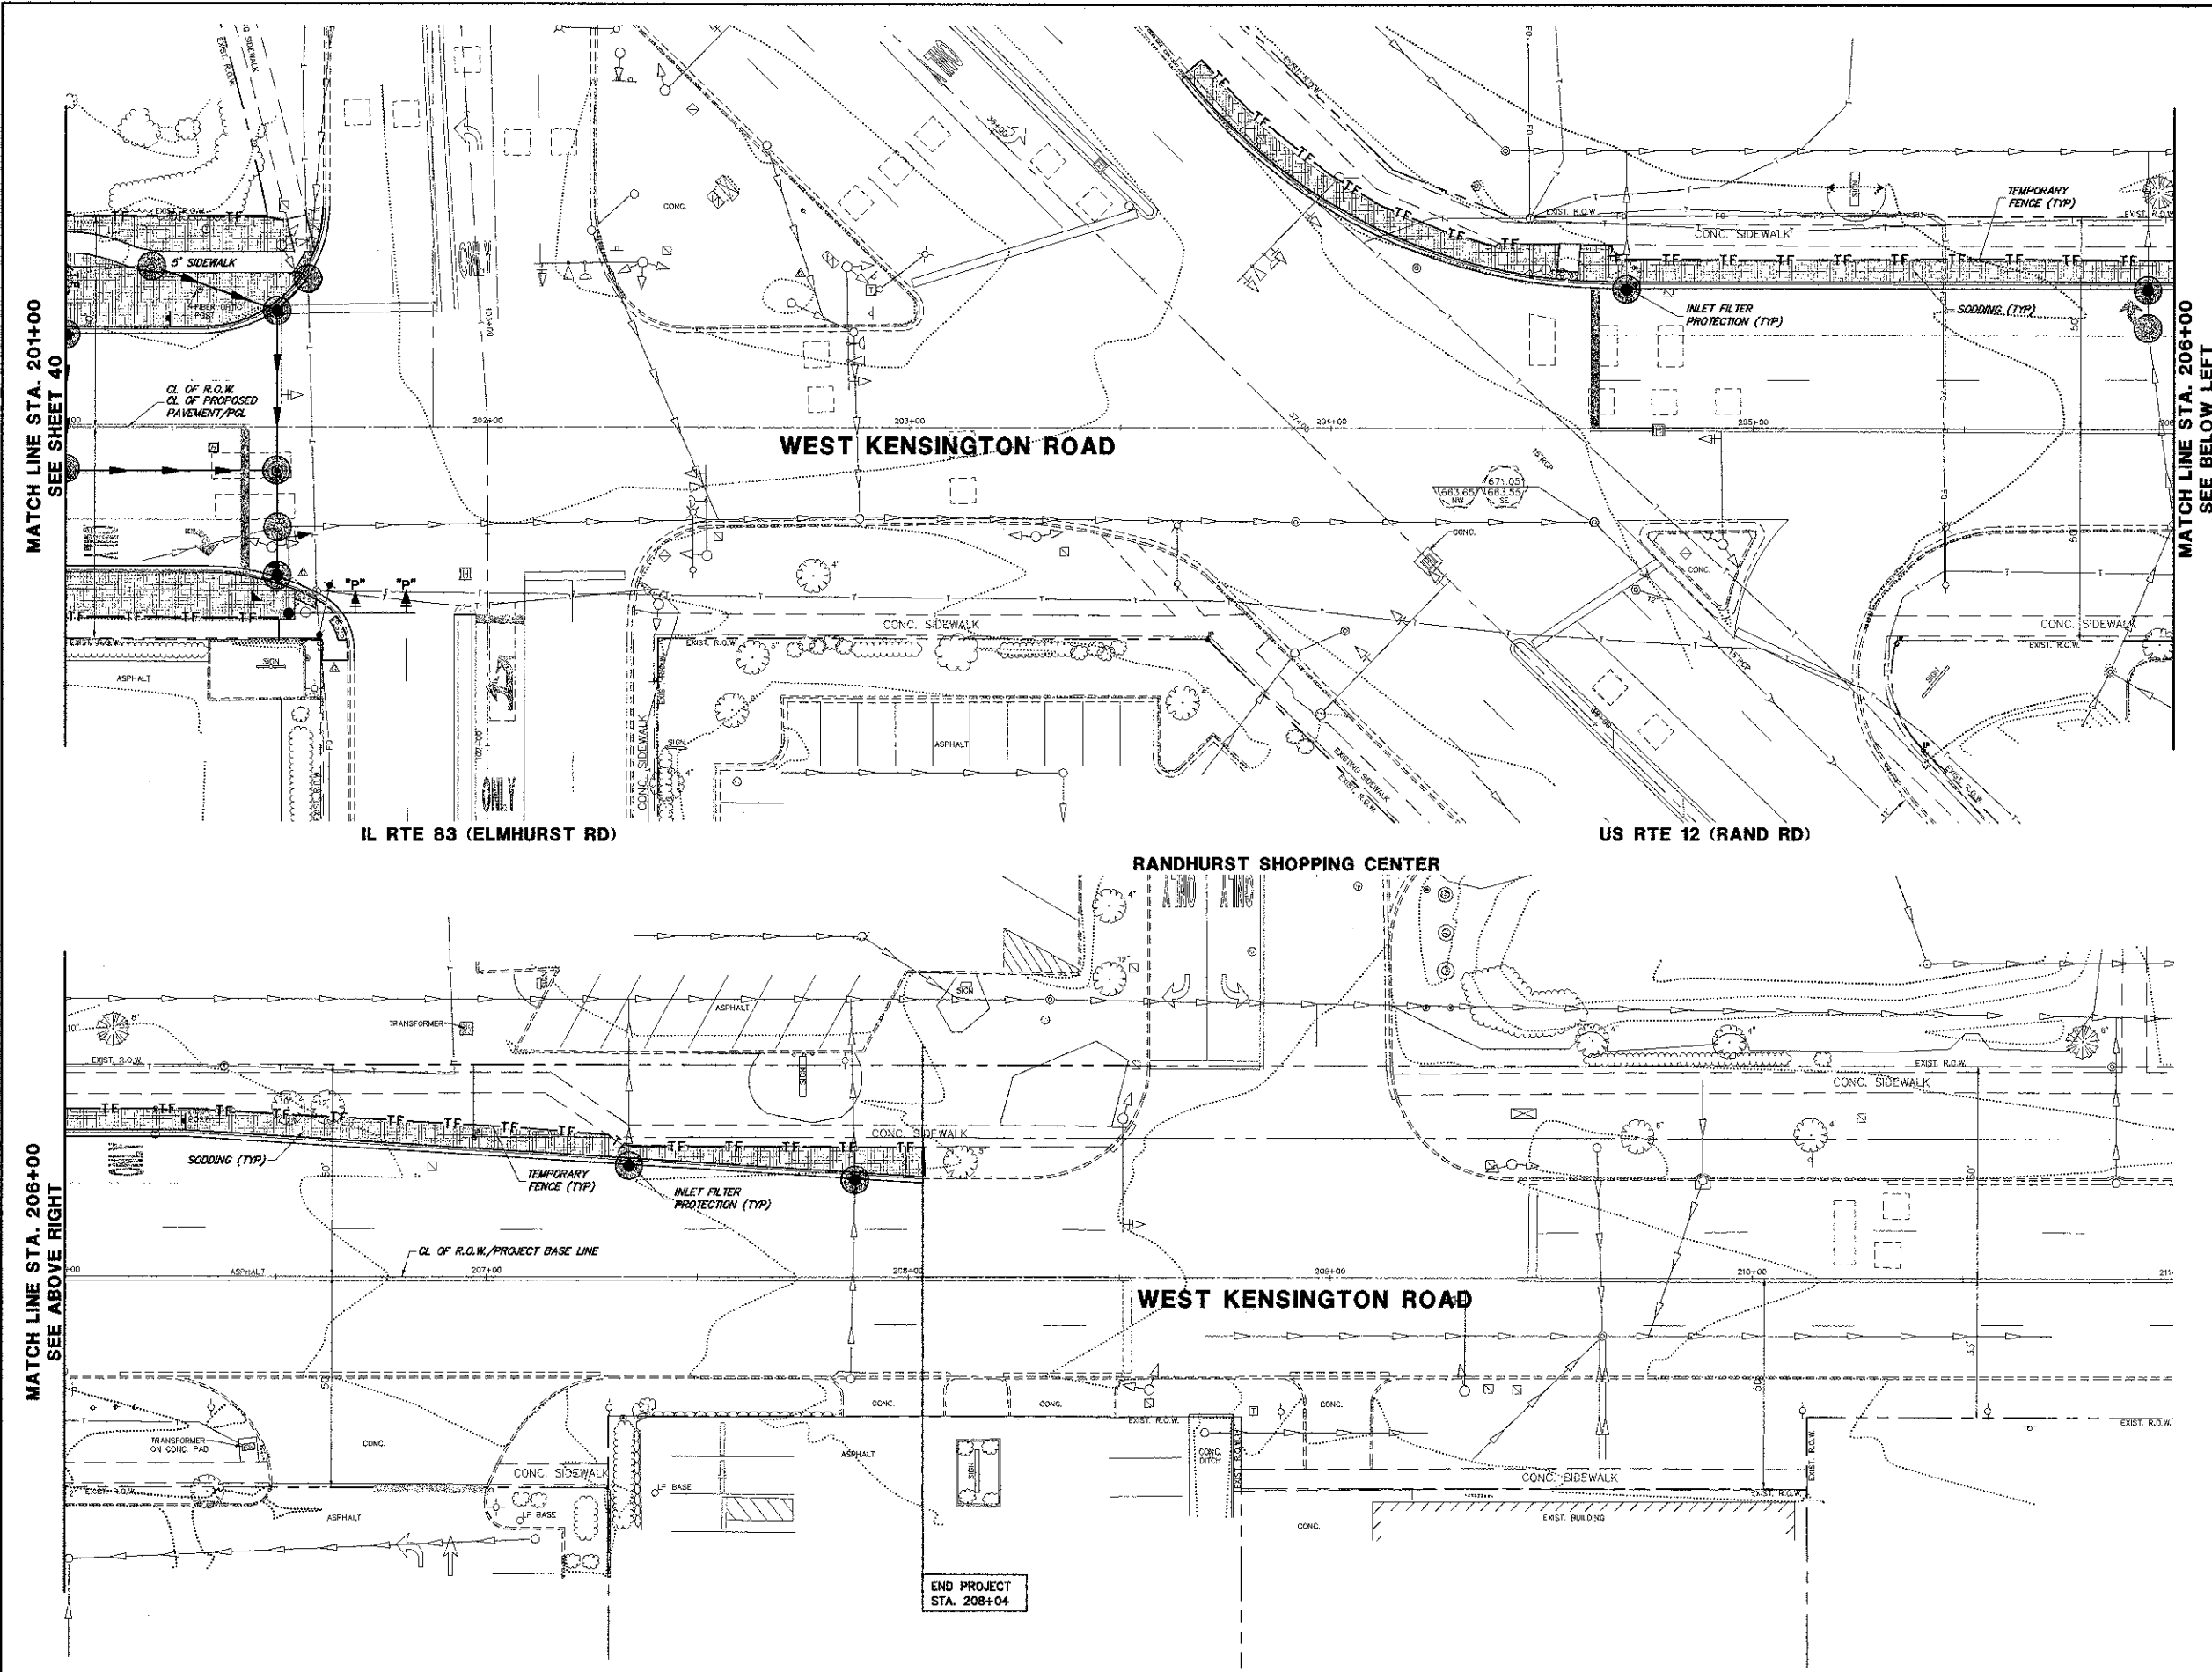

FILE NAME = 4185.800-PR3.dwg
 USER NAME = PAUL SWATEK
 PLOT SCALE = 1" = 20'
 PLOT DATE = 10/17/2012

DESIGNED - BVS
 DRAWN - PJS
 CHECKED - KLB
 DATE - 10/17/12

REVISED -
 REVISED -
 REVISED -
 REVISED -

STATE OF ILLINOIS
 DEPARTMENT OF TRANSPORTATION

**STATE OF ILLINOIS
 DEPARTMENT OF TRANSPORTATION**

**SOIL EROSION AND SEDIMENT CONTROL PLAN
 KENSINGTON ROAD IMPROVEMENTS**

SCALE: 1"=20' SHEET NO. OF SHEETS STA. 201+00 TO STA. 211+00

FAU RTE	SECTION	COUNTY	TOTAL SHEETS	SHEET NO.
1295	09-00154-00-PV	COOK	119	41
CONTRACT #:			63746	
ILLINOIS FED. AID PROJECT				