

 


LEGEND:

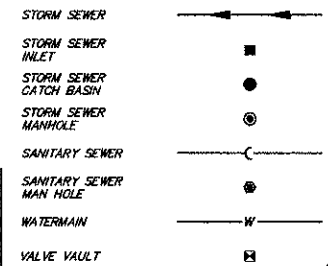


MATCH LINE STA. 171+50
SEE SHEET 45

MATCH LINE STA. 176+50
SEE SHEET 47

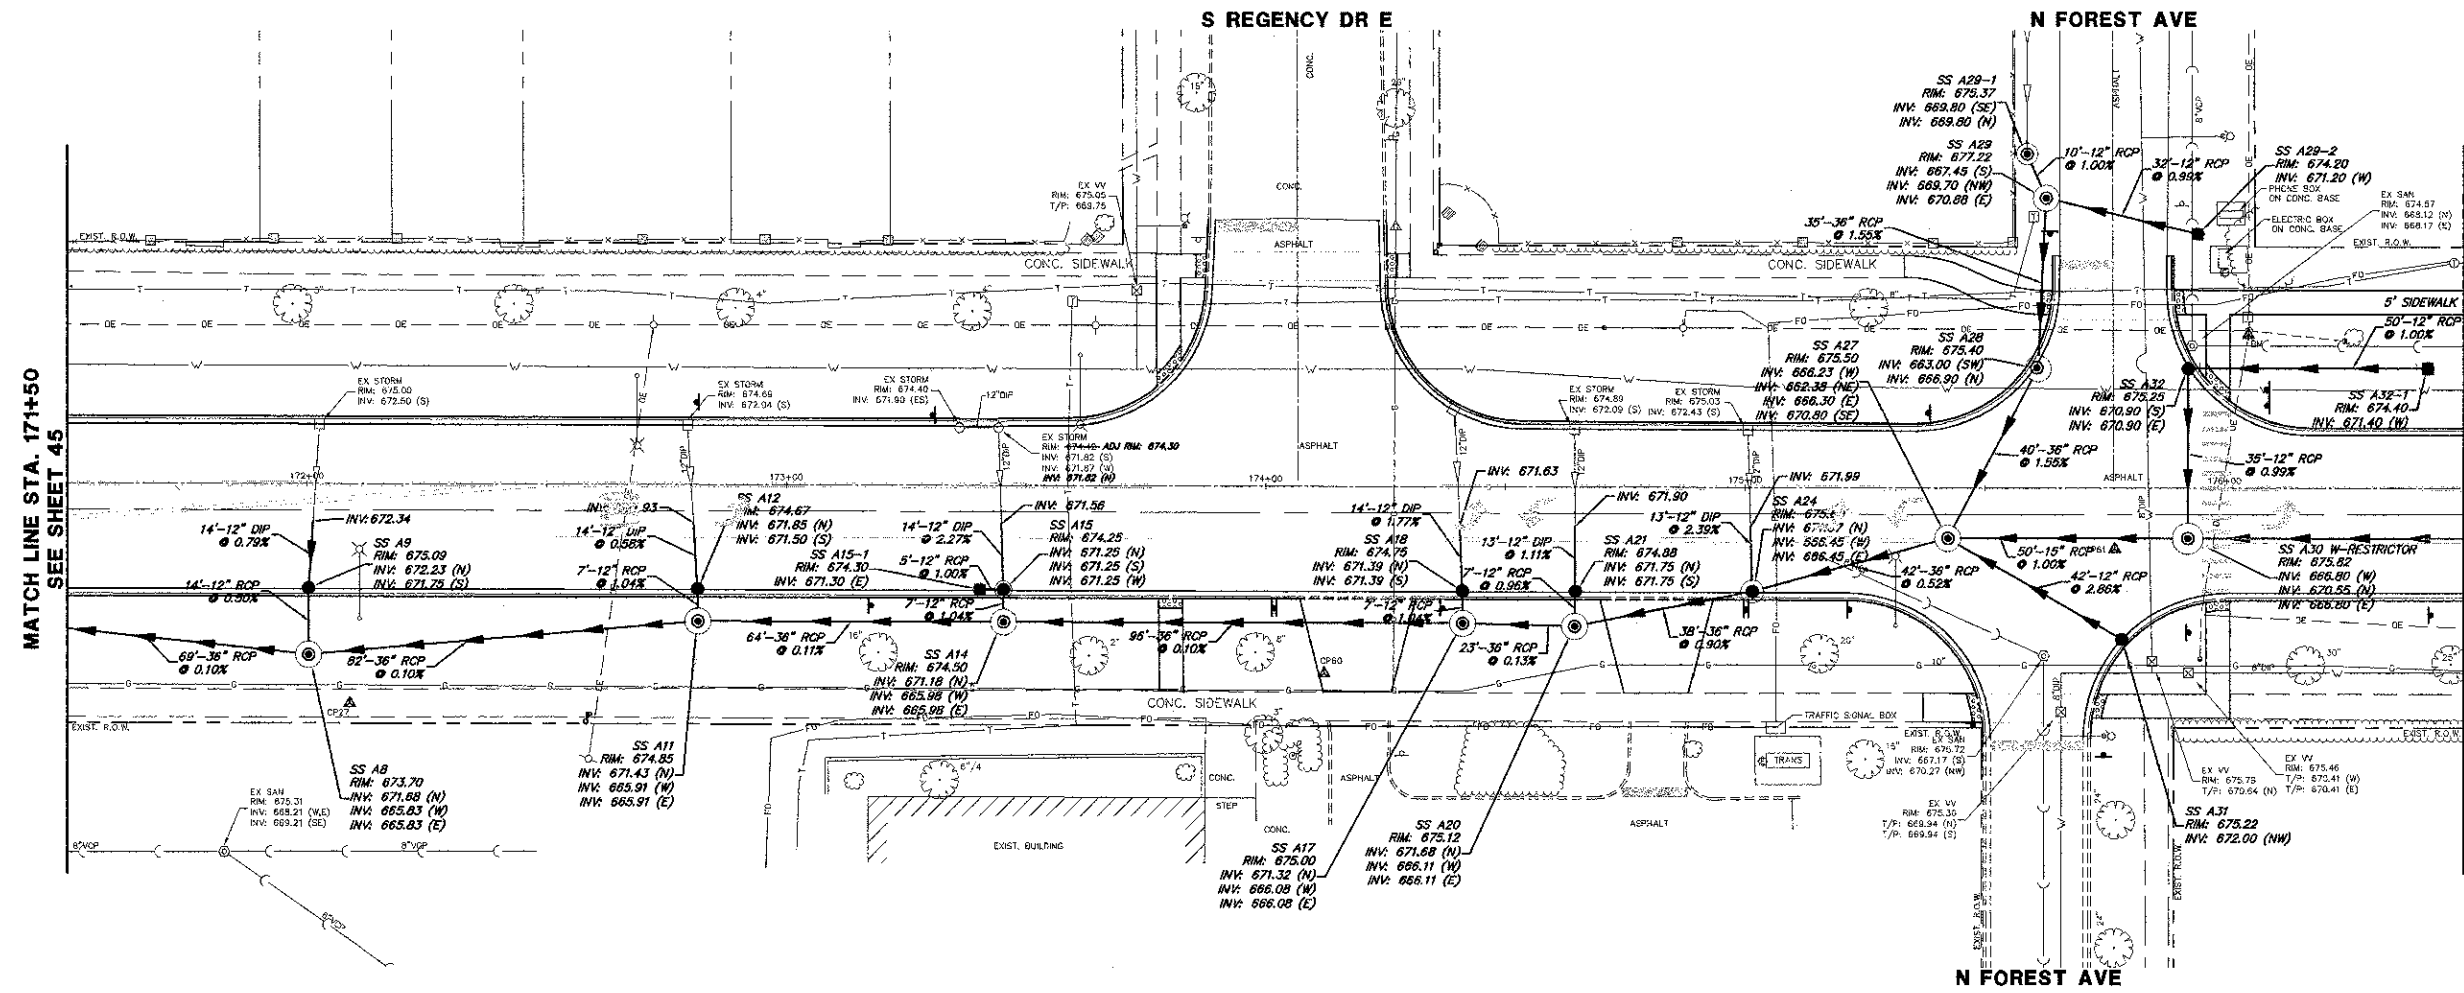

| STORM STRUCTURES | | |
|------------------|--------------------|--------------------|
| STRUCTURE # | TYPE | FRAME & GRATE |
| SS A8 | MH TYPE A, 5' DIA. | TYPE 1 FR & CL |
| SS A9 | CB TYPE C | TYPE 23 FR & GR |
| SS A11 | MH TYPE A, 5' DIA. | TYPE 1 FR & CL |
| SS A12 | CB TYPE C | TYPE 23 FR & GR |
| SS A14 | MH TYPE A, 5' DIA. | TYPE 1 FR & CL |
| SS A15 | CB TYPE A, 4' DIA. | TYPE 23 FR & GR |
| SS A15-1 | INLET TYPE A | TYPE 23 FR & GR |
| SS A17 | MH TYPE A, 5' DIA. | TYPE 1 FR & CL |
| SS A18 | CB TYPE C | TYPE 23 FR & GR |
| SS A20 | MH TYPE A, 5' DIA. | TYPE 1 FR & CL |
| SS A21 | CB TYPE C | TYPE 23 FR & GR |
| SS A23 | MH TYPE A, 5' DIA. | TYPE 1 FR & CL |
| SS A24 | CB TYPE A, 4' DIA. | TYPE 23 FR & GR |
| SS A26 | MH TYPE A, 7' DIA. | TYPE 23 FR & GR |
| SS A27 | MH TYPE A, 7' DIA. | TYPE 1 FR & CL |
| SS A28 | MH TYPE A, 5' DIA. | TYPE 23 FR & GR |
| SS A29 | MH TYPE A, 5' DIA. | TYPE 1 FR & OL |
| SS A29-1 | MH TYPE A, 4' DIA. | TYPE 1 FR & OL |
| SS A29-2 | INLET TYPE A | TYPE 8 GRATE |
| SS A30 | MH TYPE A, 7' DIA. | TYPE 1 FR & CL (2) |
| SS A31 | INLET TYPE A | TYPE 23 FR & GR |
| SS A32 | CB TYPE C | TYPE 23 FR & GR |
| SS A 32-1 | INLET TYPE A | TYPE 8 GRATE |

* MANHOLE WITH RESTRICTOR PLATE SEE DETAIL

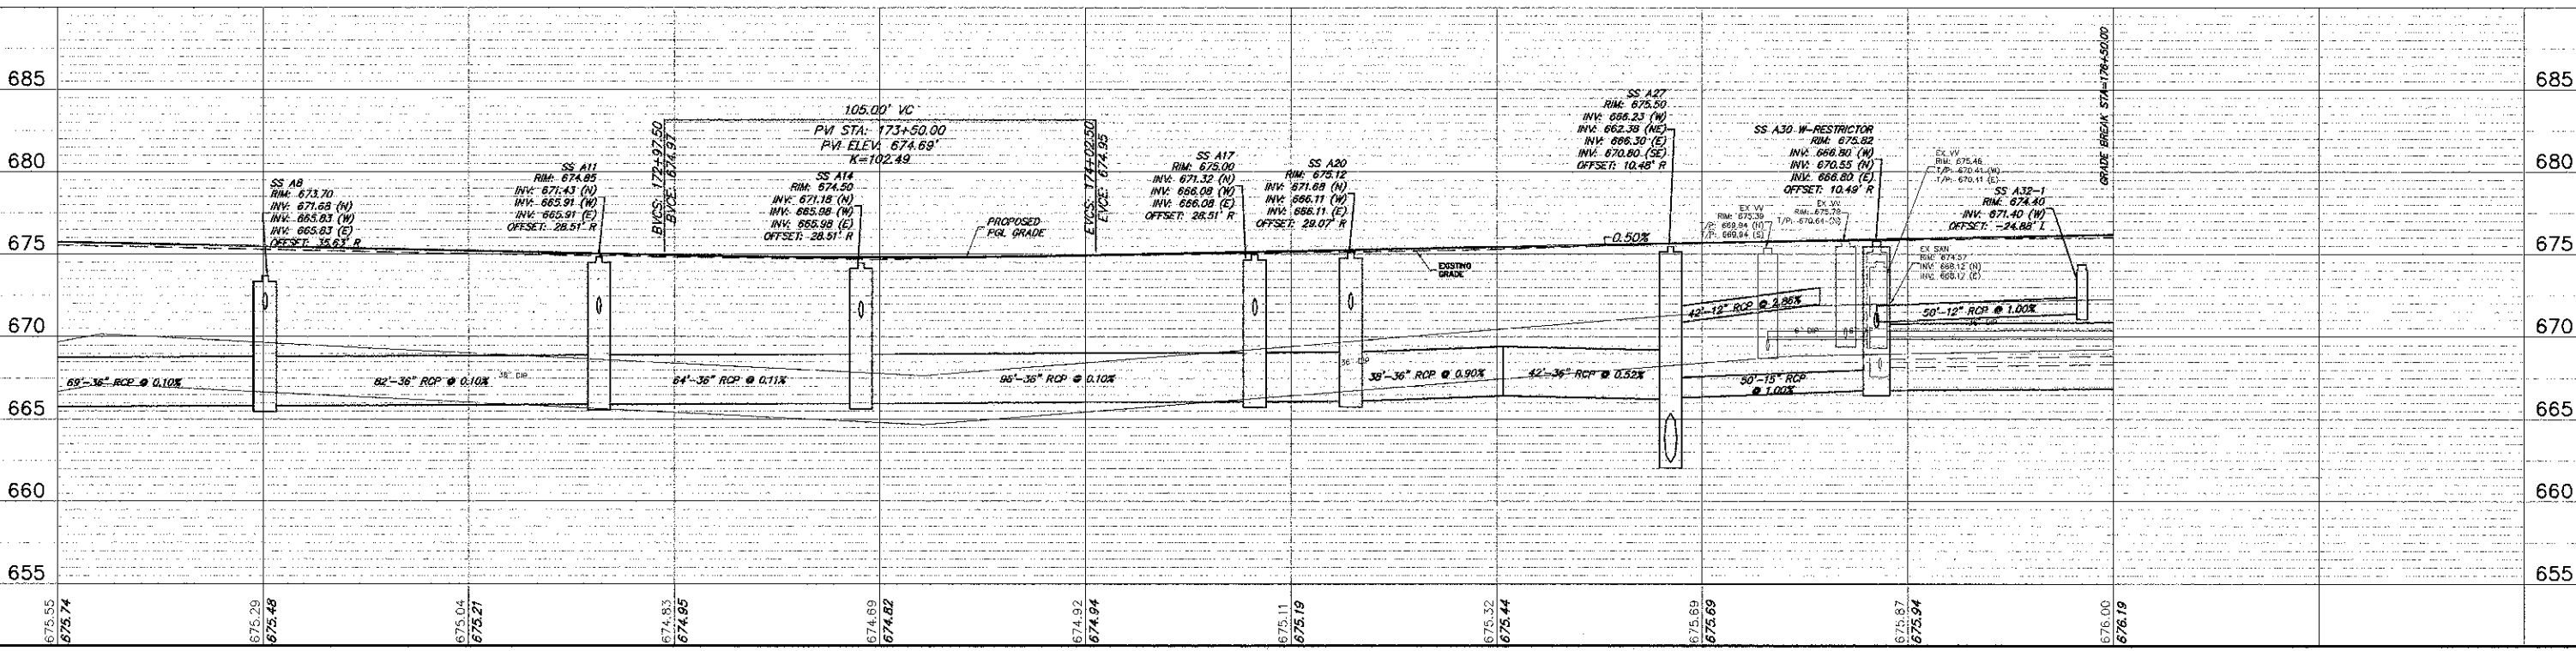

| | | | | | | | | | | | |
|------------------------------|--------------------------|-----------------|----------|---|---|---------------|----------------|---------------------|--------------|----------------------------|--|
| FILE NAME = 4185.800-PR3.dwg | USER NAME = PAUL SWIATEK | DESIGNED - BVS | REVISD - | STATE OF ILLINOIS DEPARTMENT OF TRANSPORTATION | DRAINAGE AND UTILITY - PLAN AND PROFILE KENSINGTON ROAD IMPROVEMENTS | FAU RATE | SECTION | COUNTY | TOTAL SHEETS | SHEET NO. | |
| | PLOT SCALE = 1" = 08' | DRAWN - PJS | REVISD - | | | 1295 | 09-00154-00-PV | COOK | 119 | 46 | |
| | PLOT DATE = 10/17/2012 | CHECKED - KLB | REVISD - | | | CONTRACT #: | | 63746 | | | |
| | | DATE - 10/17/12 | REVISD - | | | SCALE: 1"=20' | | SHEET NO. OF SHEETS | | STA. 171+50 TO STA. 176+50 | |

ILLINOIS FED. AID PROJECT