


PLAN	DESIGNED	DATE	BY
	PLOTTED		
	NOTE BOOK	ALIGNED CHECKED	
		NO. OF SHEETS	
		NO. OF SHEETS	
		NO. OF SHEETS	

PROFILE	DESIGNED	DATE	BY
	PLOTTED		
	NOTE BOOK	GRADES CHECKED	
		NO. OF SHEETS	
		NO. OF SHEETS	
		NO. OF SHEETS	

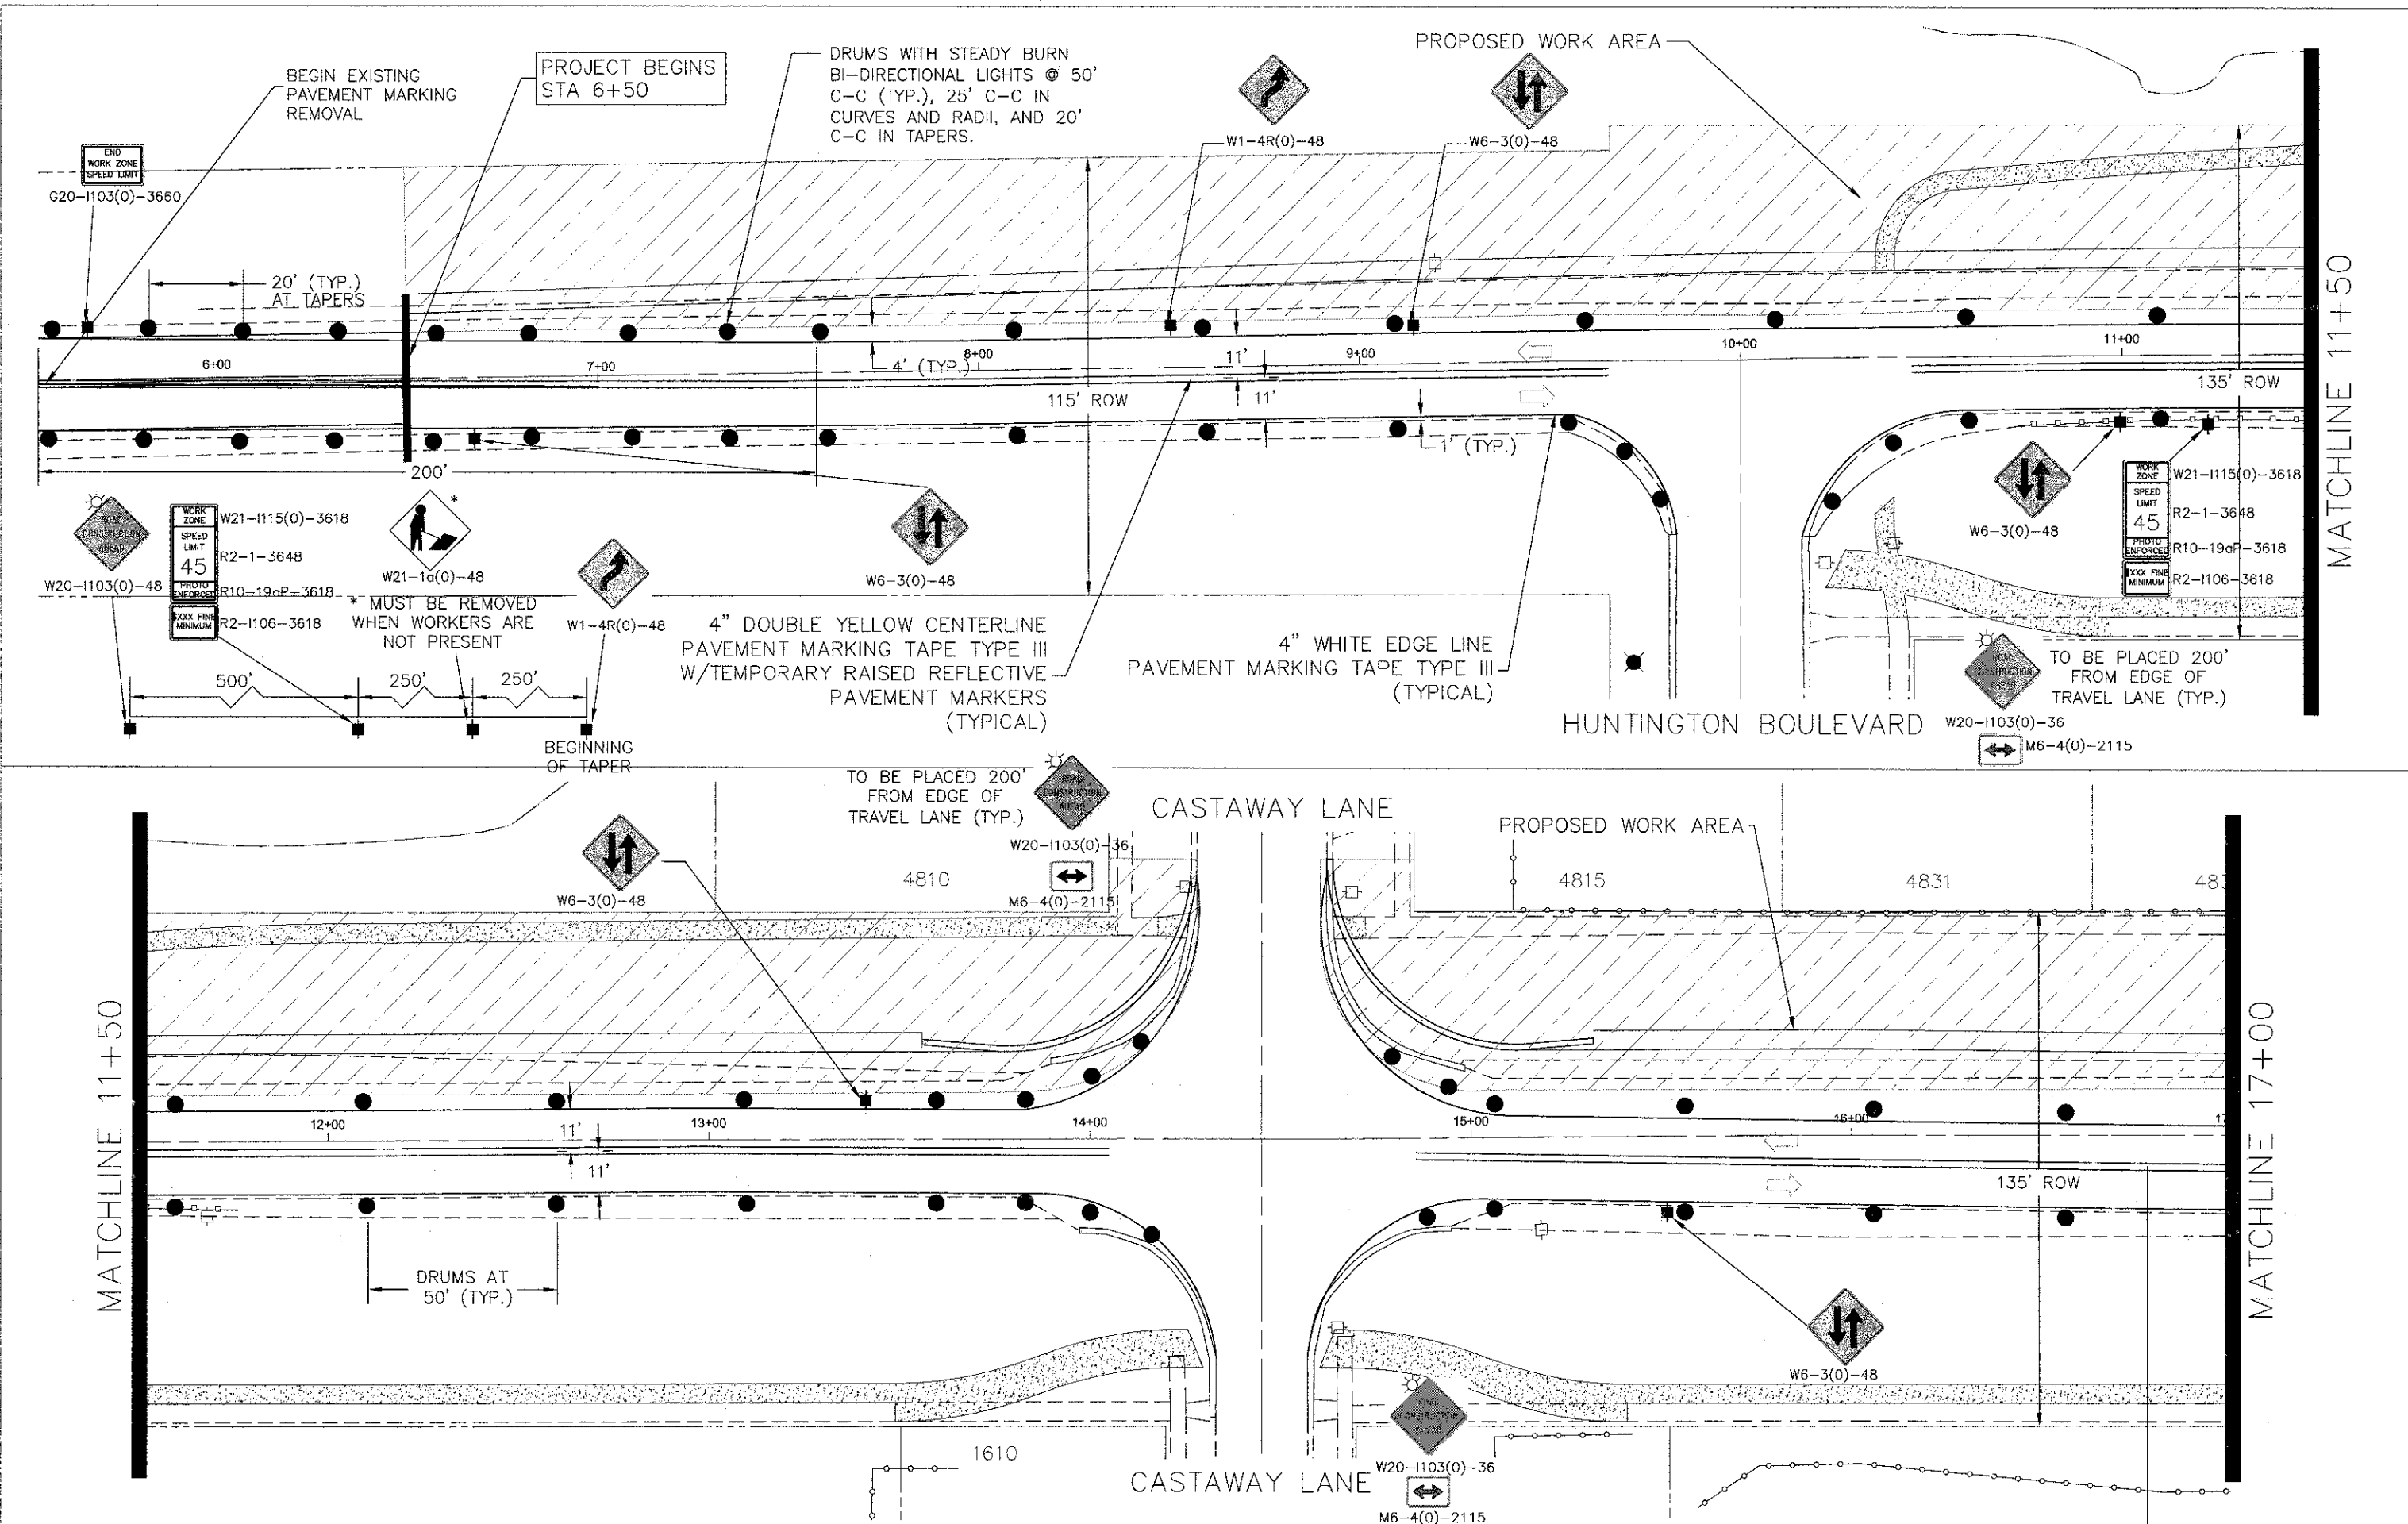

FILE NAME = Palatine Plan and Profile NEW.dwg

DESIGNED -	REVISED -
DRAWN -	REVISED -
CHECKED -	REVISED -
DATE -	REVISED -

**STATE OF ILLINOIS
DEPARTMENT OF TRANSPORTATION**

Palatine Road Widening STP Project
Construction Staging 1 Plan

SCALE: 1" = 20' SHEET NO. 2 OF 13 SHEETS STA. 6+00 TO STA 17+00

F.A.U. RTE.	SECTION	COUNTY	TOTAL SHEETS	SHEET NO.
1285	09-00082-00-CH	Cook	97	8
CONTRACT NO. 63749			ILLINOIS FED. AID PROJECT CMM 9003(492)	