
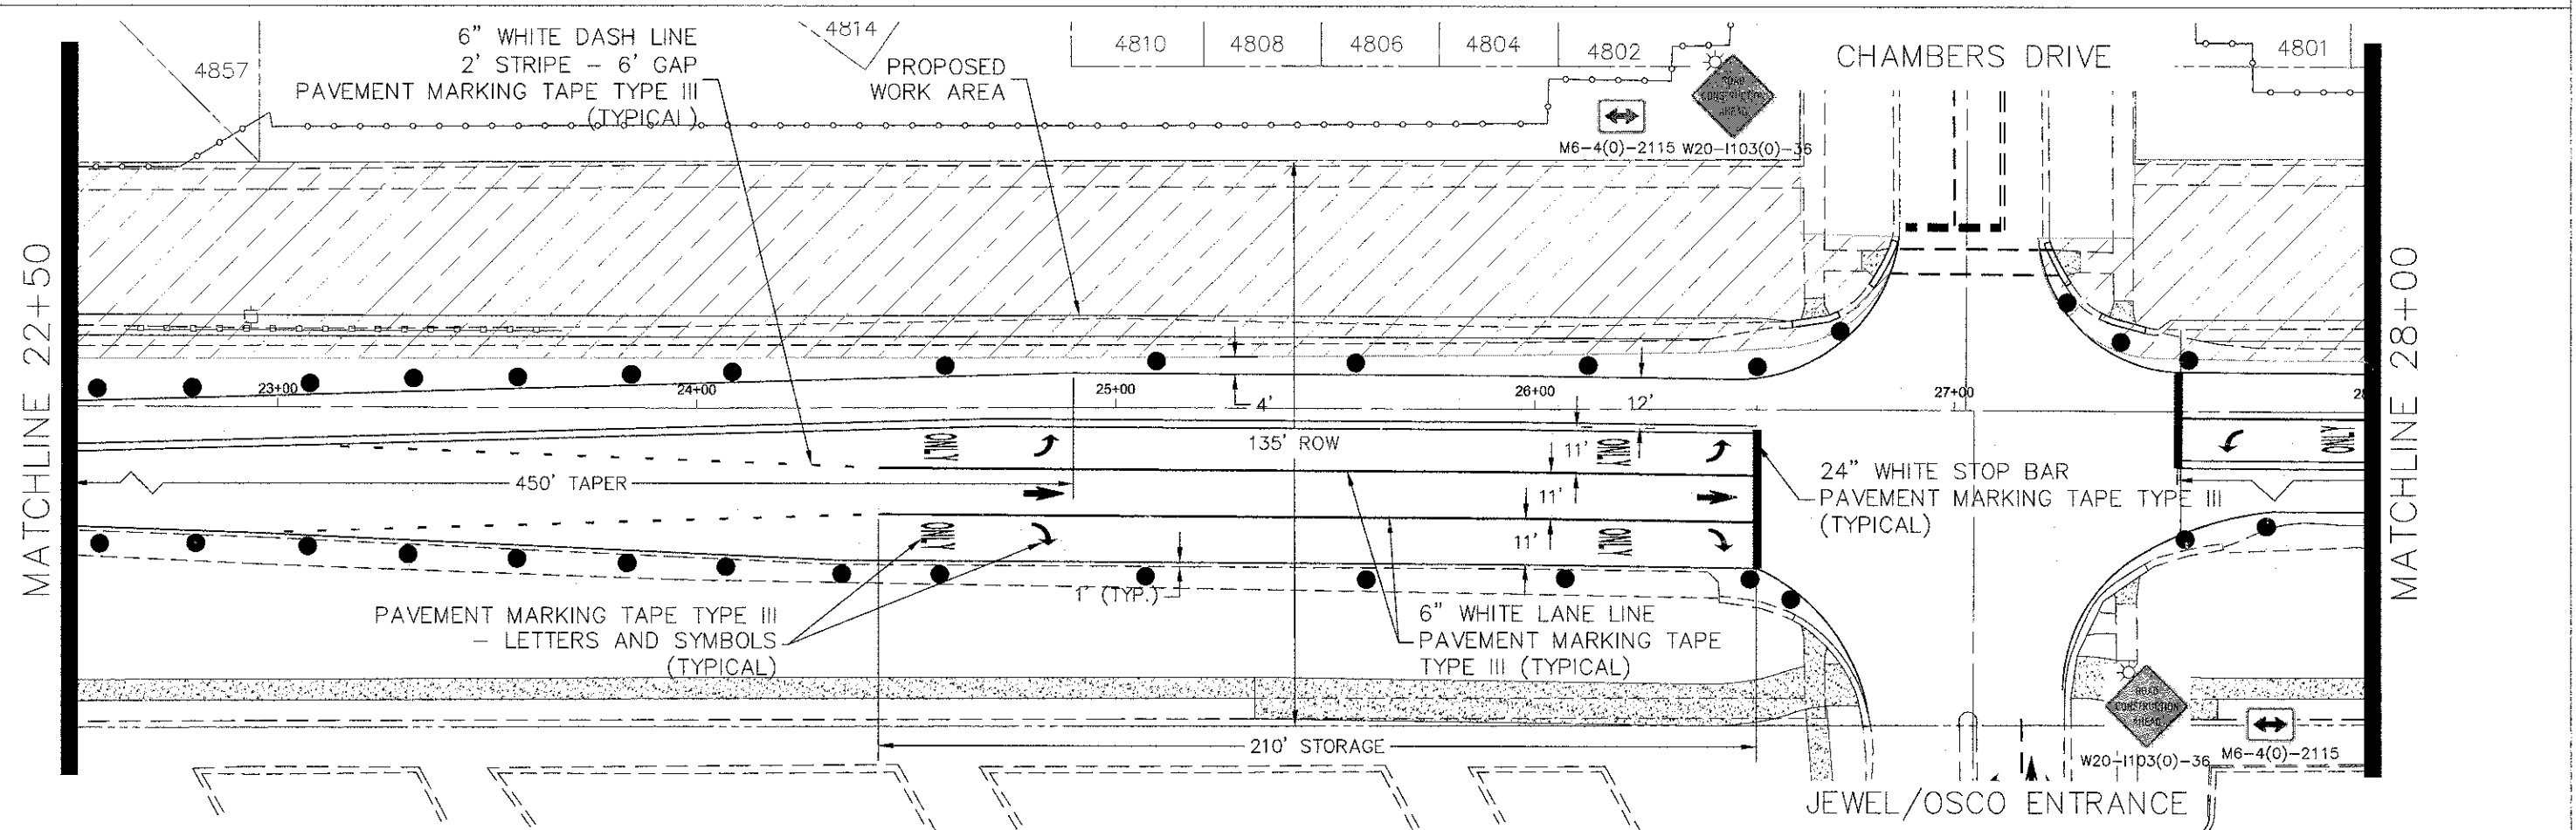


PLAN	SURVEYED
	PLOTTED
	NOTED
	CHECKED
	DATE
	BY
	NO.
	NO.
	NO.
	NO.

PROFILE	SURVEYED
	PLOTTED
	NOTED
	CHECKED
	DATE
	BY
	NO.
	NO.
	NO.
	NO.

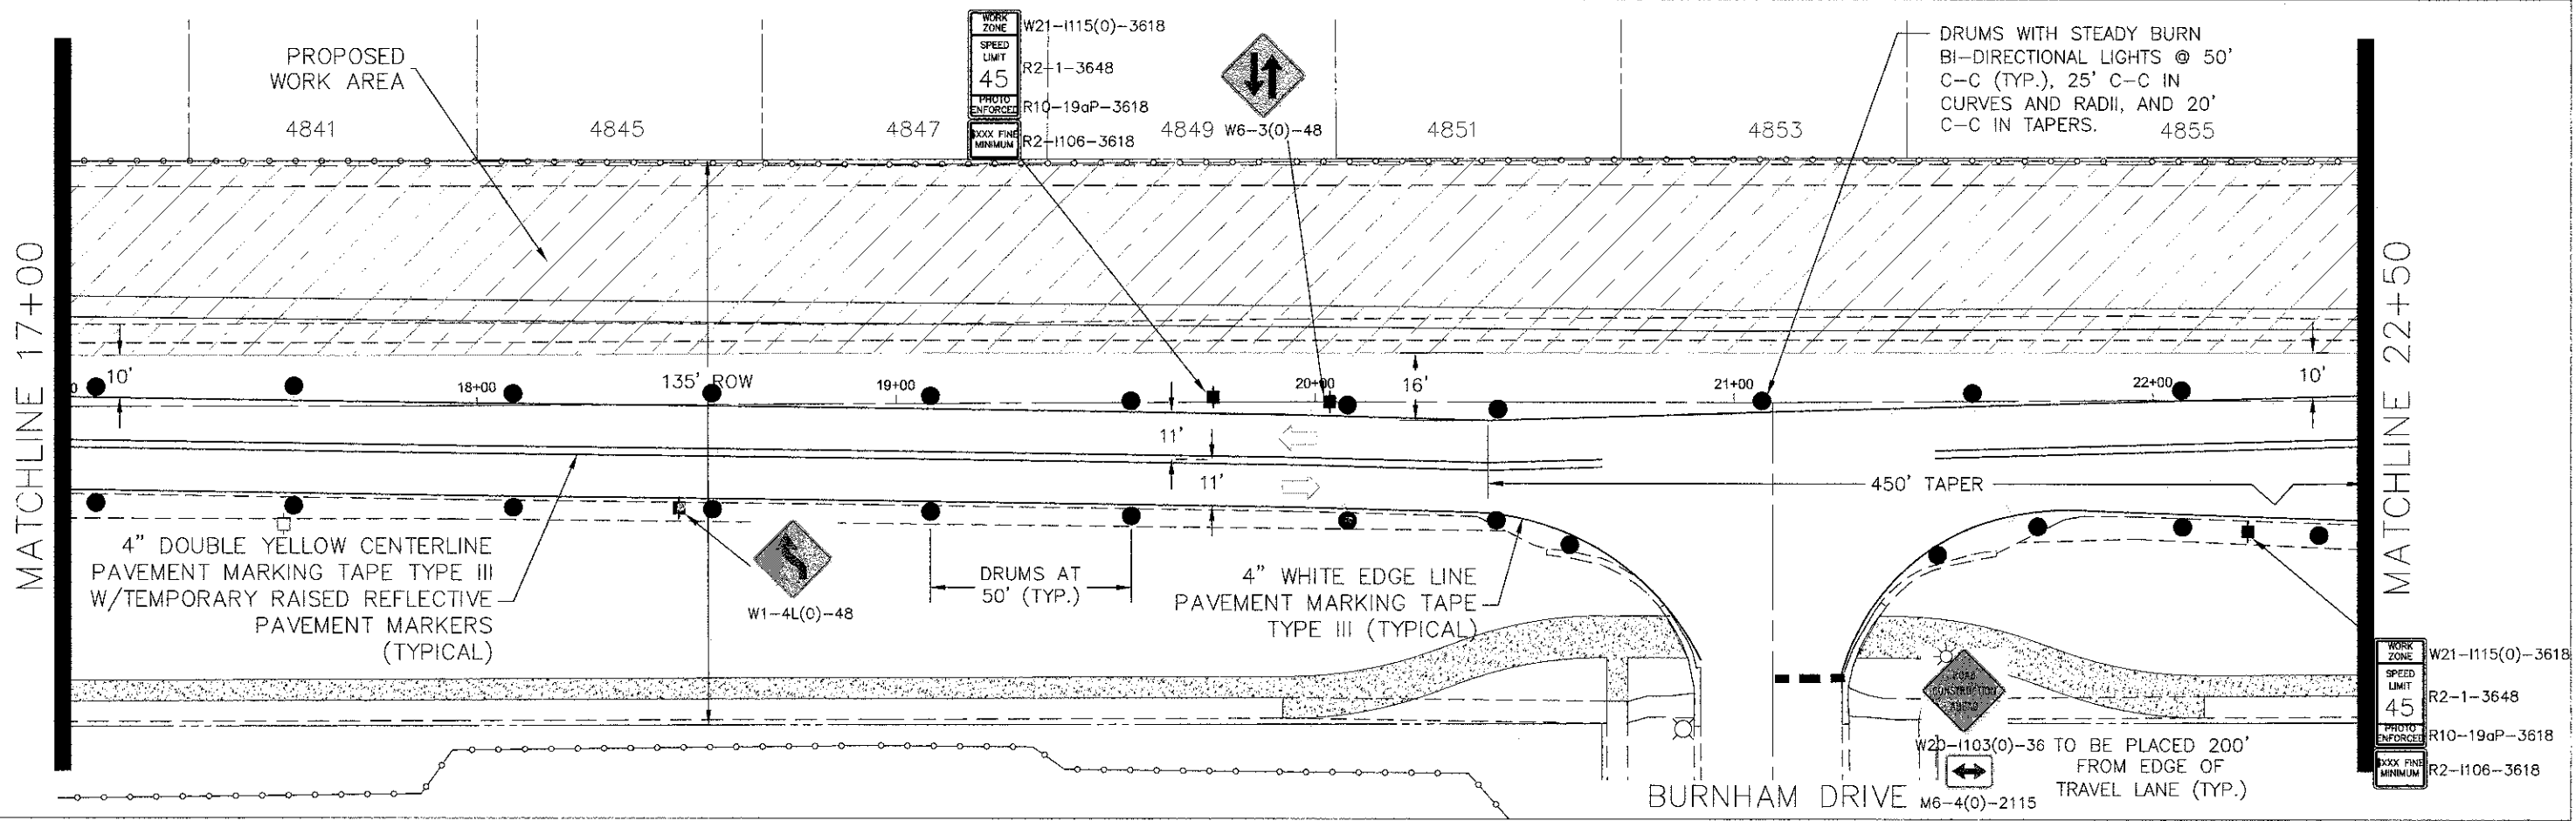

FILE NAME	Palatine Plan and Profile NEW.dwg
-----------	-----------------------------------

DESIGNED -	REVISOR -
DRAWN -	REVISOR -
CHECKED -	REVISOR -
DATE -	REVISOR -

**STATE OF ILLINOIS
DEPARTMENT OF TRANSPORTATION**

Palatine Road Widening STP Project
Construction Staging 1 Plan

SCALE: 1" = 20' SHEET NO. 3 OF 13 SHEETS STA. 17+00 TO STA 28+00

F.A.U. RTE.	SECTION	COUNTY	TOTAL SHEETS	SHEET NO.
1285	09-00082-00-CH	Cook	97	9
CONTRACT NO. 63749			ILLINOIS FED. AID PROJECT CMM 9003(492)	