


PLAN
 SURVEYED _____
 NOTE BOOK _____
 ALIGNMENT CHECKED _____
 P.L. OR W.V. CHECKED _____
 NO. _____
 DRAFTER NAME _____

PROFILE
 SURVEYED _____
 GRADES CHECKED _____
 NOTE BOOK _____
 P.M. NOTED _____
 NO. _____
 STRUCTURE NOTARIS CH'G _____


MATCHLINE 39+00

MATCHLINE 44+50

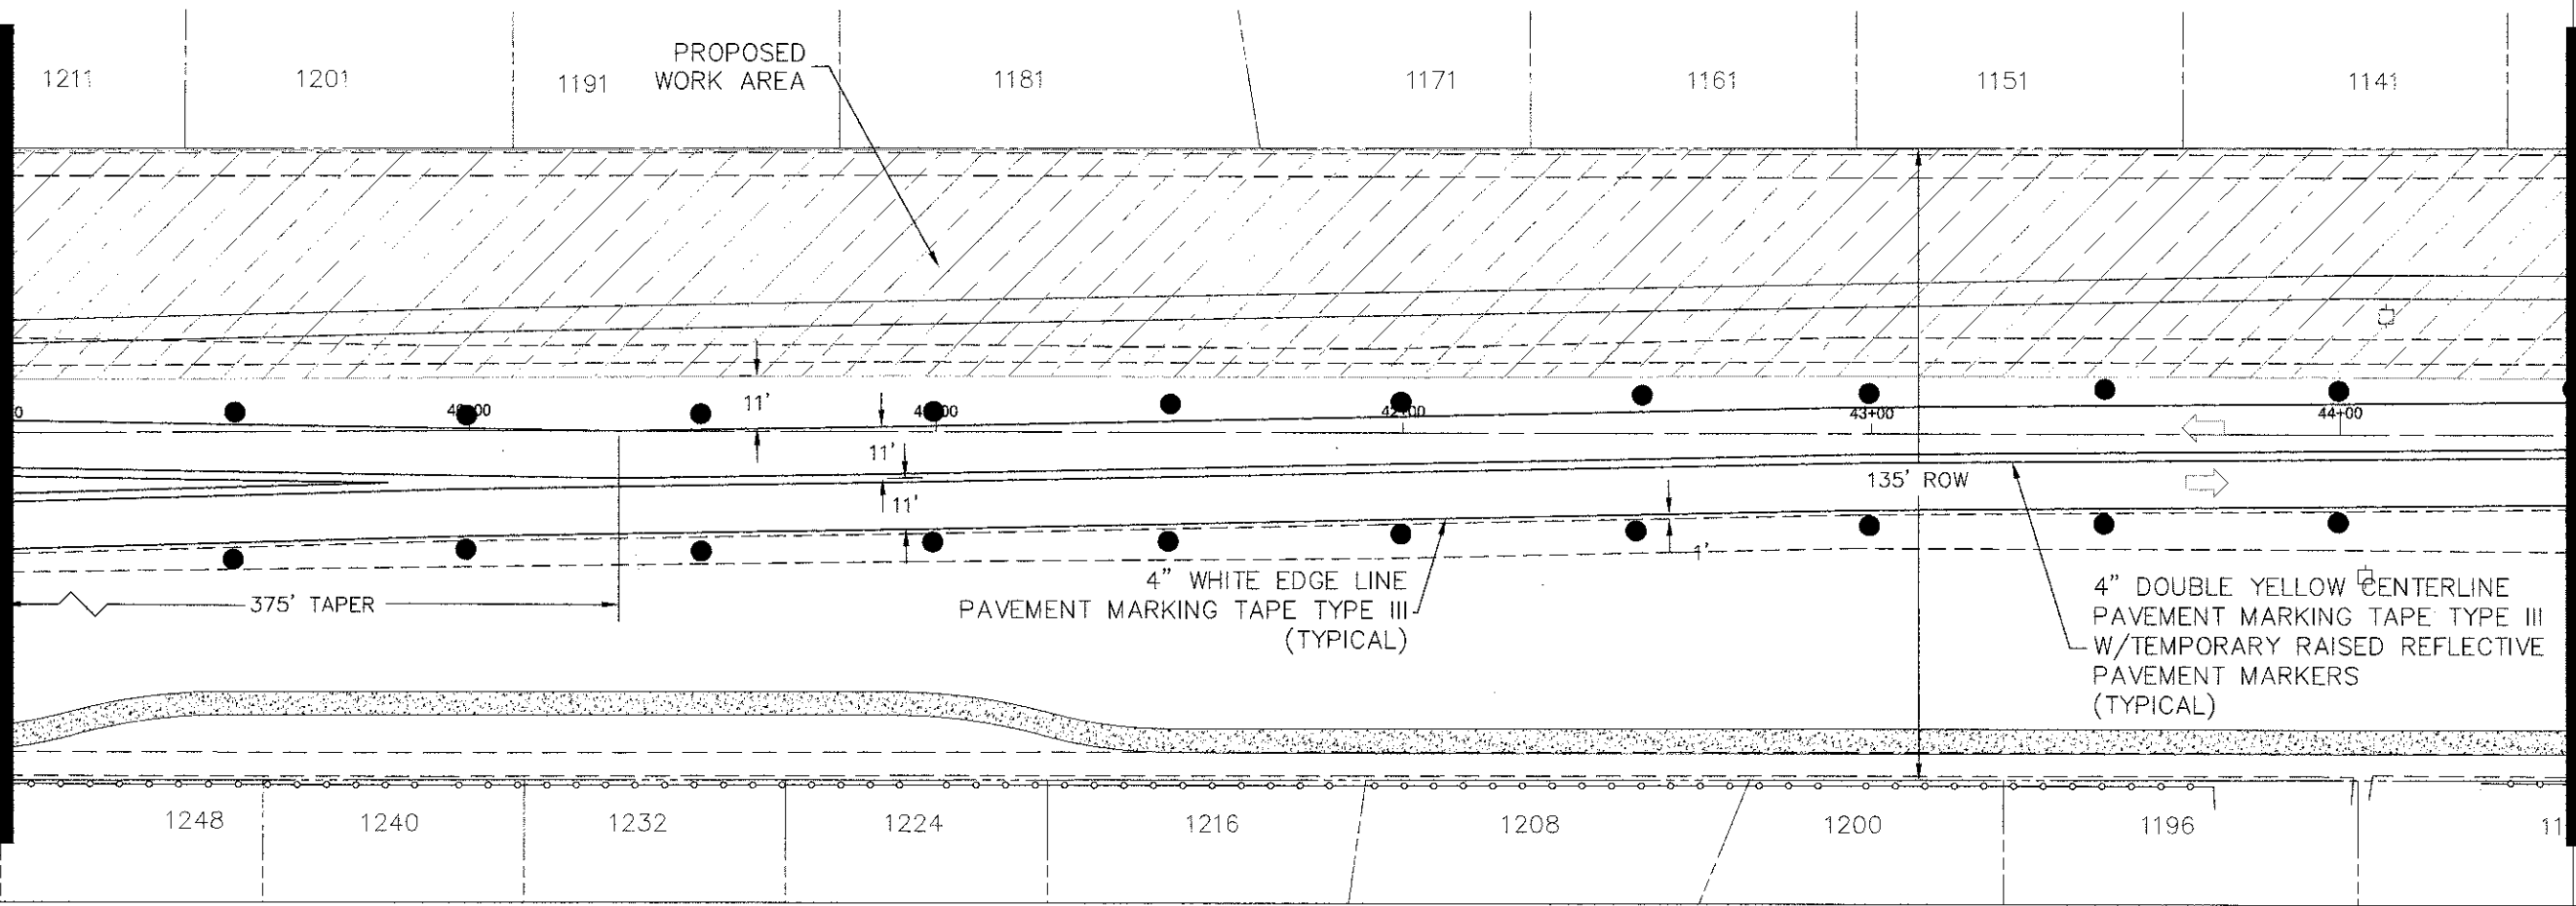

MATCHLINE 44+50

MATCHLINE 50+00

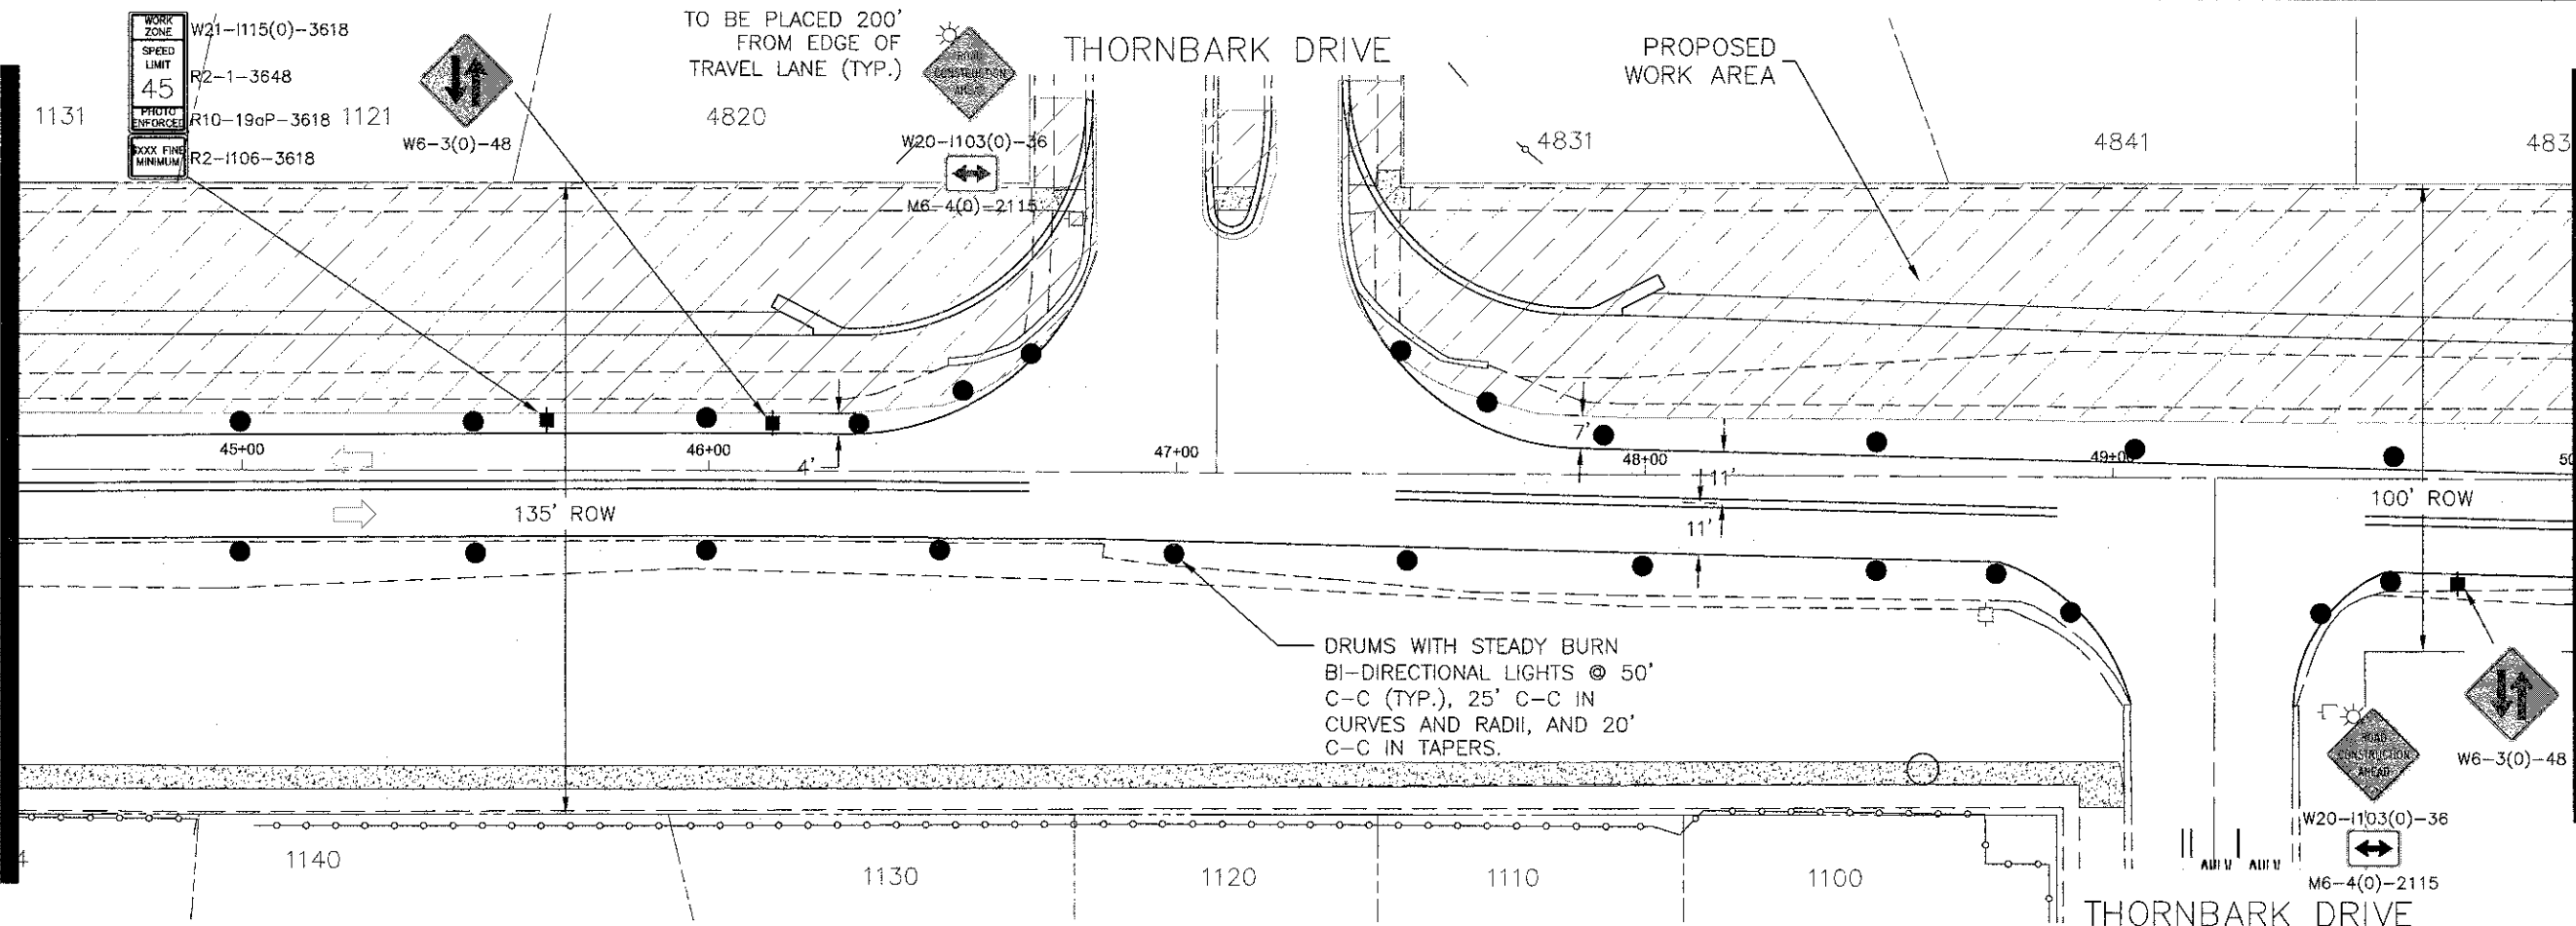

FILE NAME =
 Palatine Plan and Profile NEW.dwg

DESIGNED -	REVISÉD -
DRAWN -	REVISÉD -
CHECKED -	REVISÉD -
DATE -	REVISÉD -

STATE OF ILLINOIS
 DEPARTMENT OF TRANSPORTATION

Palatine Road Widening STP Project
 Construction Staging 1 Plan

SCALE: 1" = 20' SHEET NO. 5 OF 13 SHEETS STA. 39+00 TO STA 50+00

F.A.U.:	SECTION	COUNTY	TOTAL SHEETS	SHEET NO.
1285	09-00082-00-CH	Cook	97	11
CONTRACT NO. 63749				
ILLINOIS FED. AID PROJECT CMM 9003(492)				