
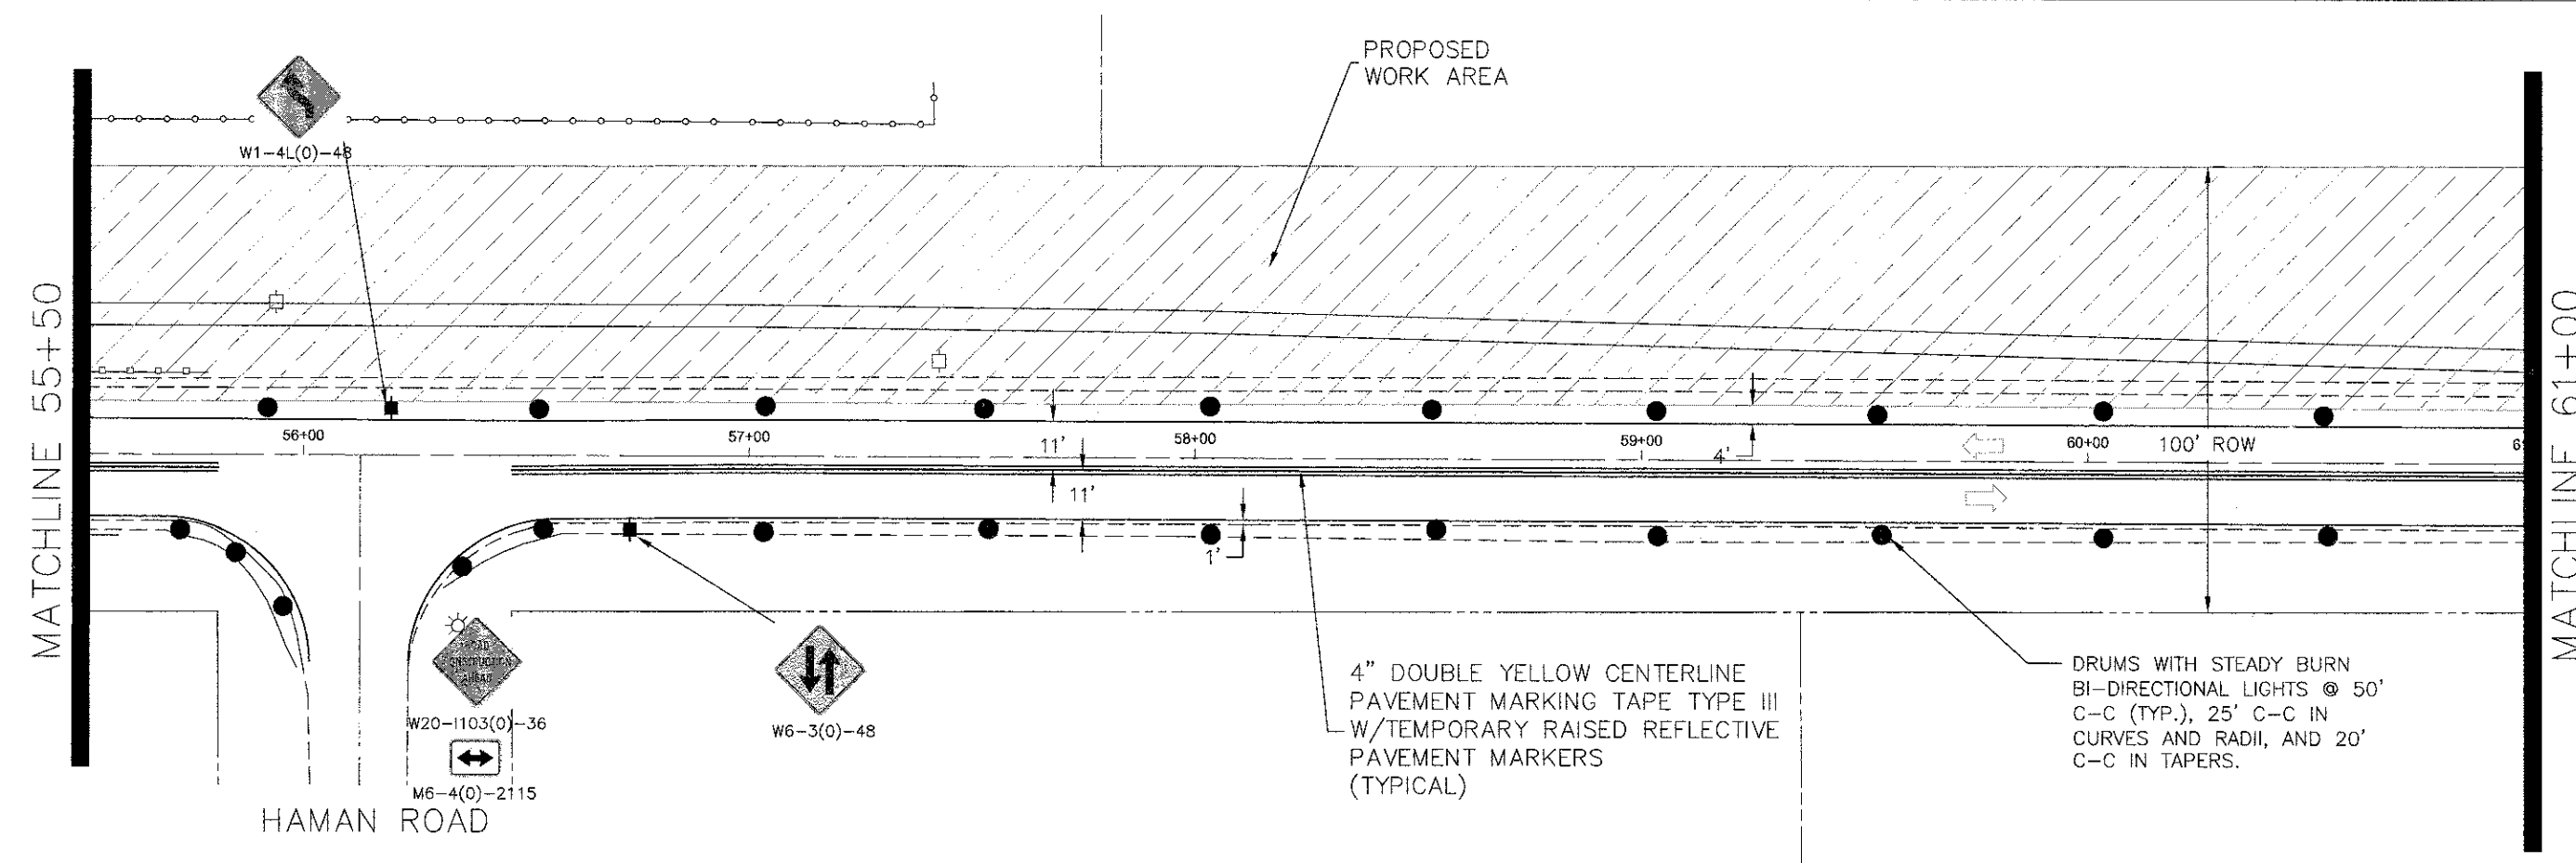


PLAN	DESIGNED	DATE
	DRAWN	BY
	CHECKED	DATE
	DATE	
NO.	NO.	NO.

PROFILE	DESIGNED	DATE
	DRAWN	BY
	CHECKED	DATE
	DATE	
NO.	NO.	NO.

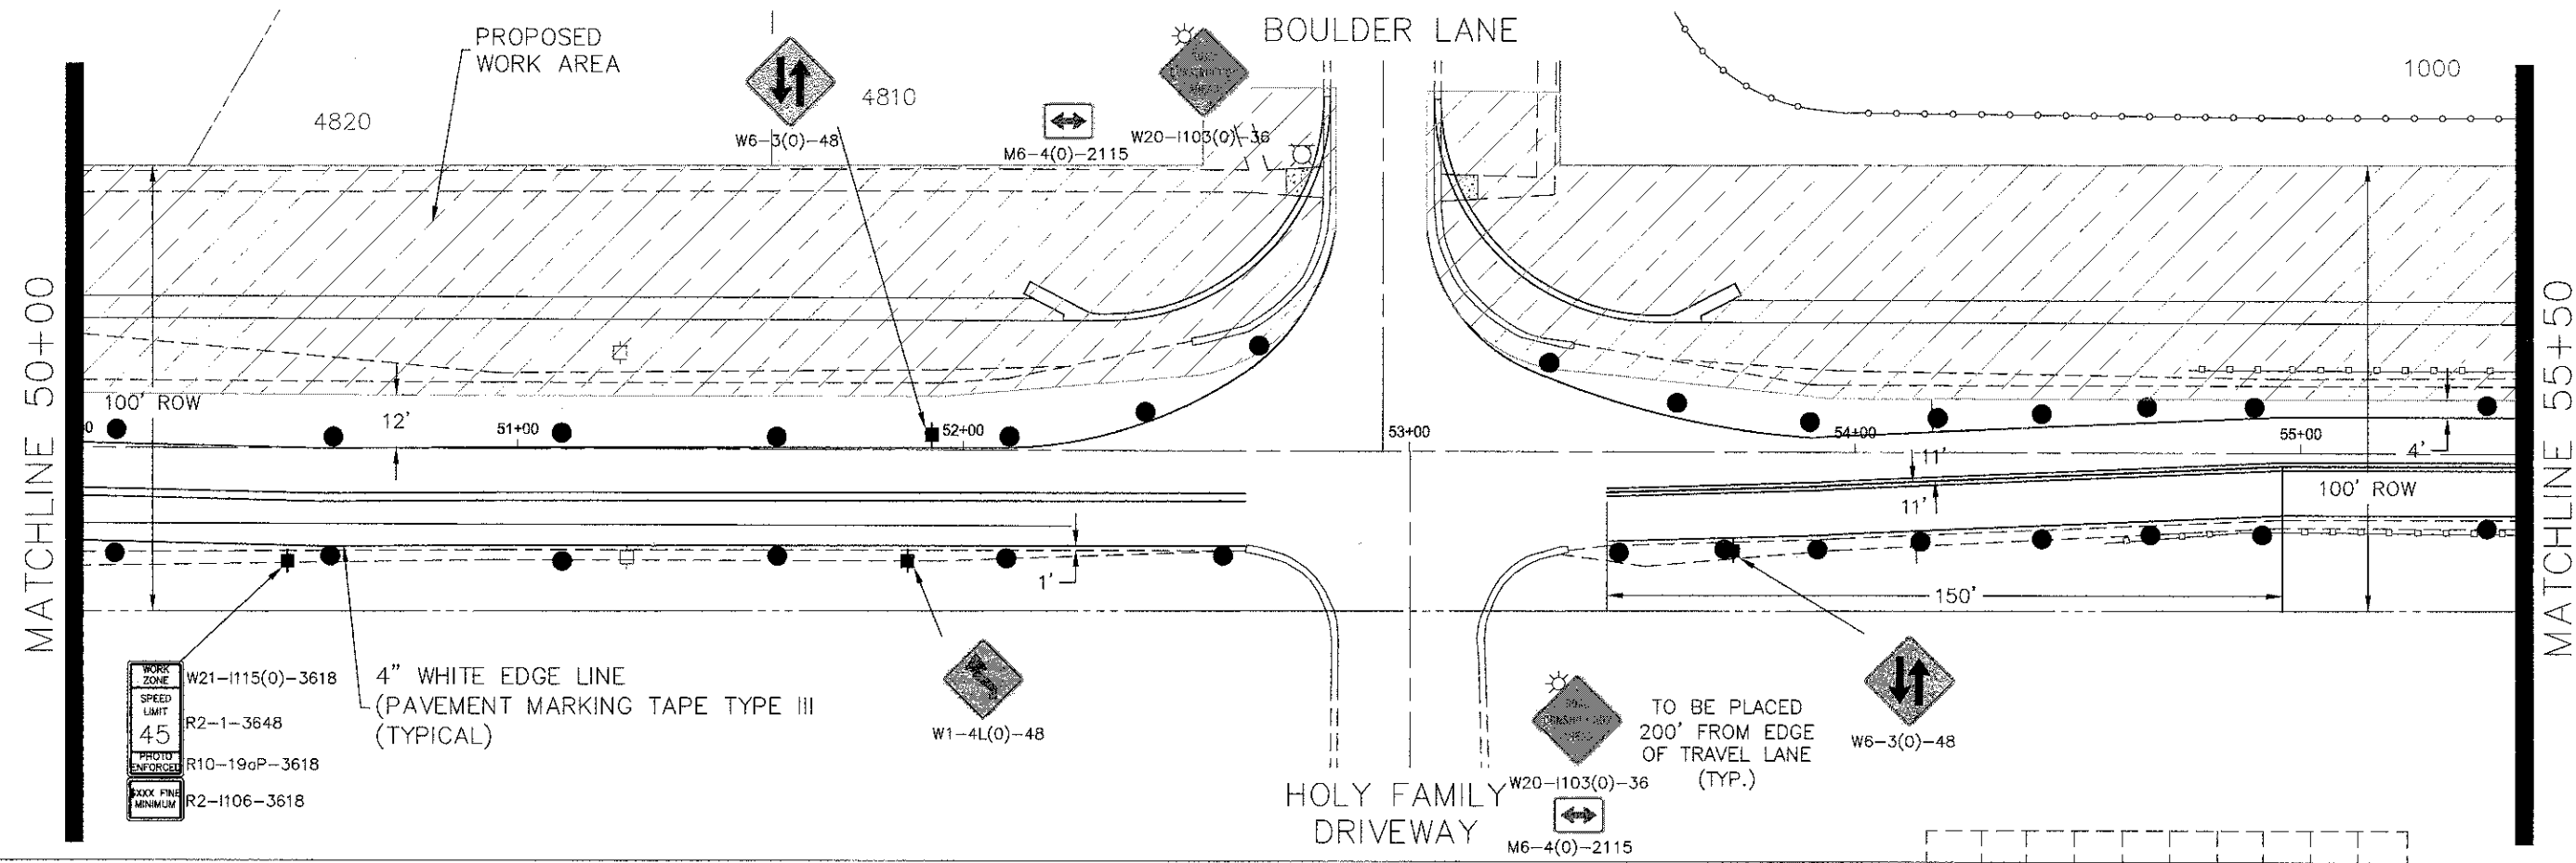

FILE NAME = Palatine Plan and Profile NEW.dwg

DESIGNED -	REVISED -
DRAWN -	REVISED -
CHECKED -	REVISED -
DATE -	REVISED -

STATE OF ILLINOIS
DEPARTMENT OF TRANSPORTATION

Palatine Road Widening STP Project
Construction Staging 1 Plan

SCALE: 1" = 20' SHEET NO. 6 OF 13 SHEETS STA. 50+00 TO STA 61+00

F.A.U. RTE.	SECTION	COUNTY	TOTAL SHEETS	SHEET NO.
1285	09-00082-00-CH	Cook	97	12
CONTRACT NO. 63749			ILLINOIS FED. AID PROJECT CMM 9003(492)	