
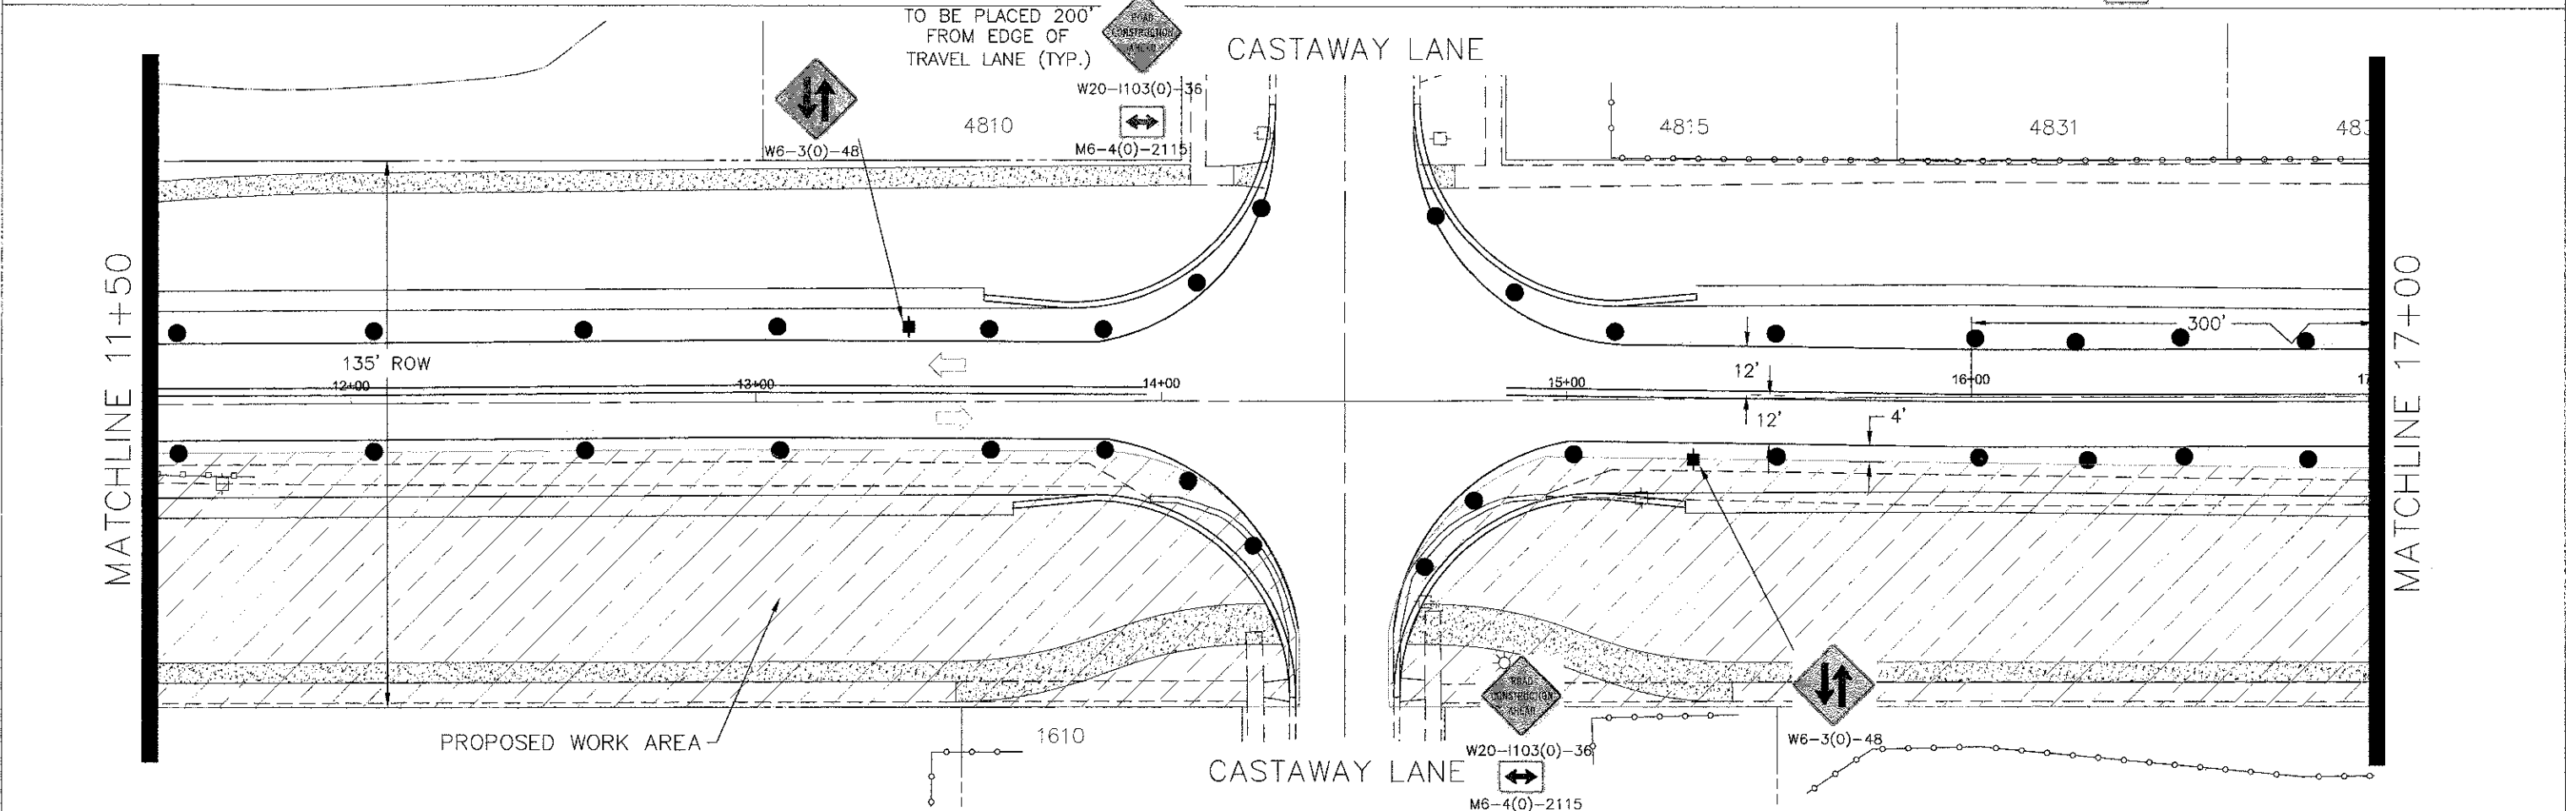


PLAN  
 DESIGNED BY: [ ]  
 DRAWN BY: [ ]  
 CHECKED BY: [ ]  
 DATE: [ ]

PROFILE  
 DESIGNED BY: [ ]  
 DRAWN BY: [ ]  
 CHECKED BY: [ ]  
 DATE: [ ]

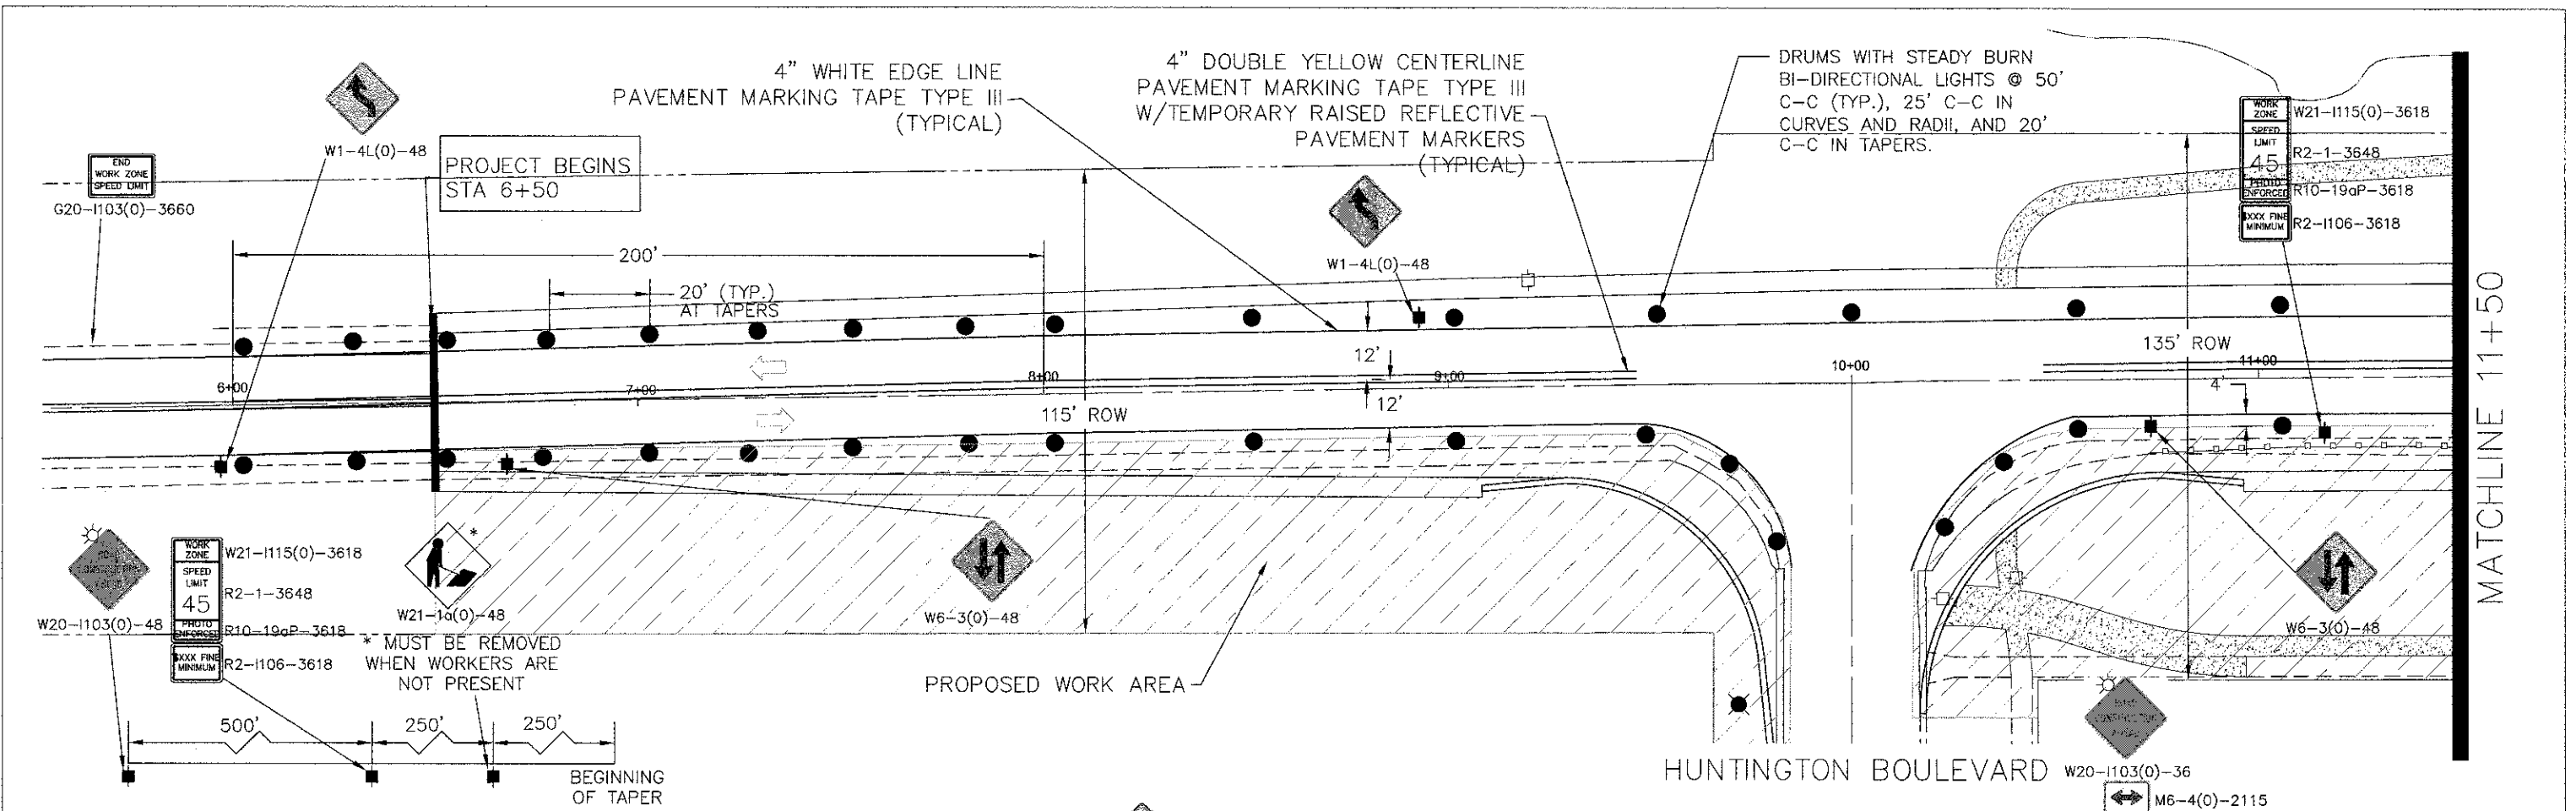

FILE NAME = Palatine Plan and Profile NEW.dwg	DESIGNED - DRAWN - CHECKED - DATE -	REVISED - REVISED - REVISED - REVISED -	STATE OF ILLINOIS DEPARTMENT OF TRANSPORTATION	Palatine Road Widening STP Project Construction Staging 2 Plan	F.A.U. RJE 1285	SECTION 09-00082-00-CH	COUNTY Cook	TOTAL SHEET SHEETS NO. 97 14	CONTRACT NO. 63749	ILLINOIS FED. AID PROJECT CMM 9003(492)
--	--	--	---	---	-----------------------	---------------------------	----------------	------------------------------------	--------------------	---

SCALE: 1" = 20' SHEET NO. 8 OF 13 SHEETS STA. 6+00 TO STA 17+00