
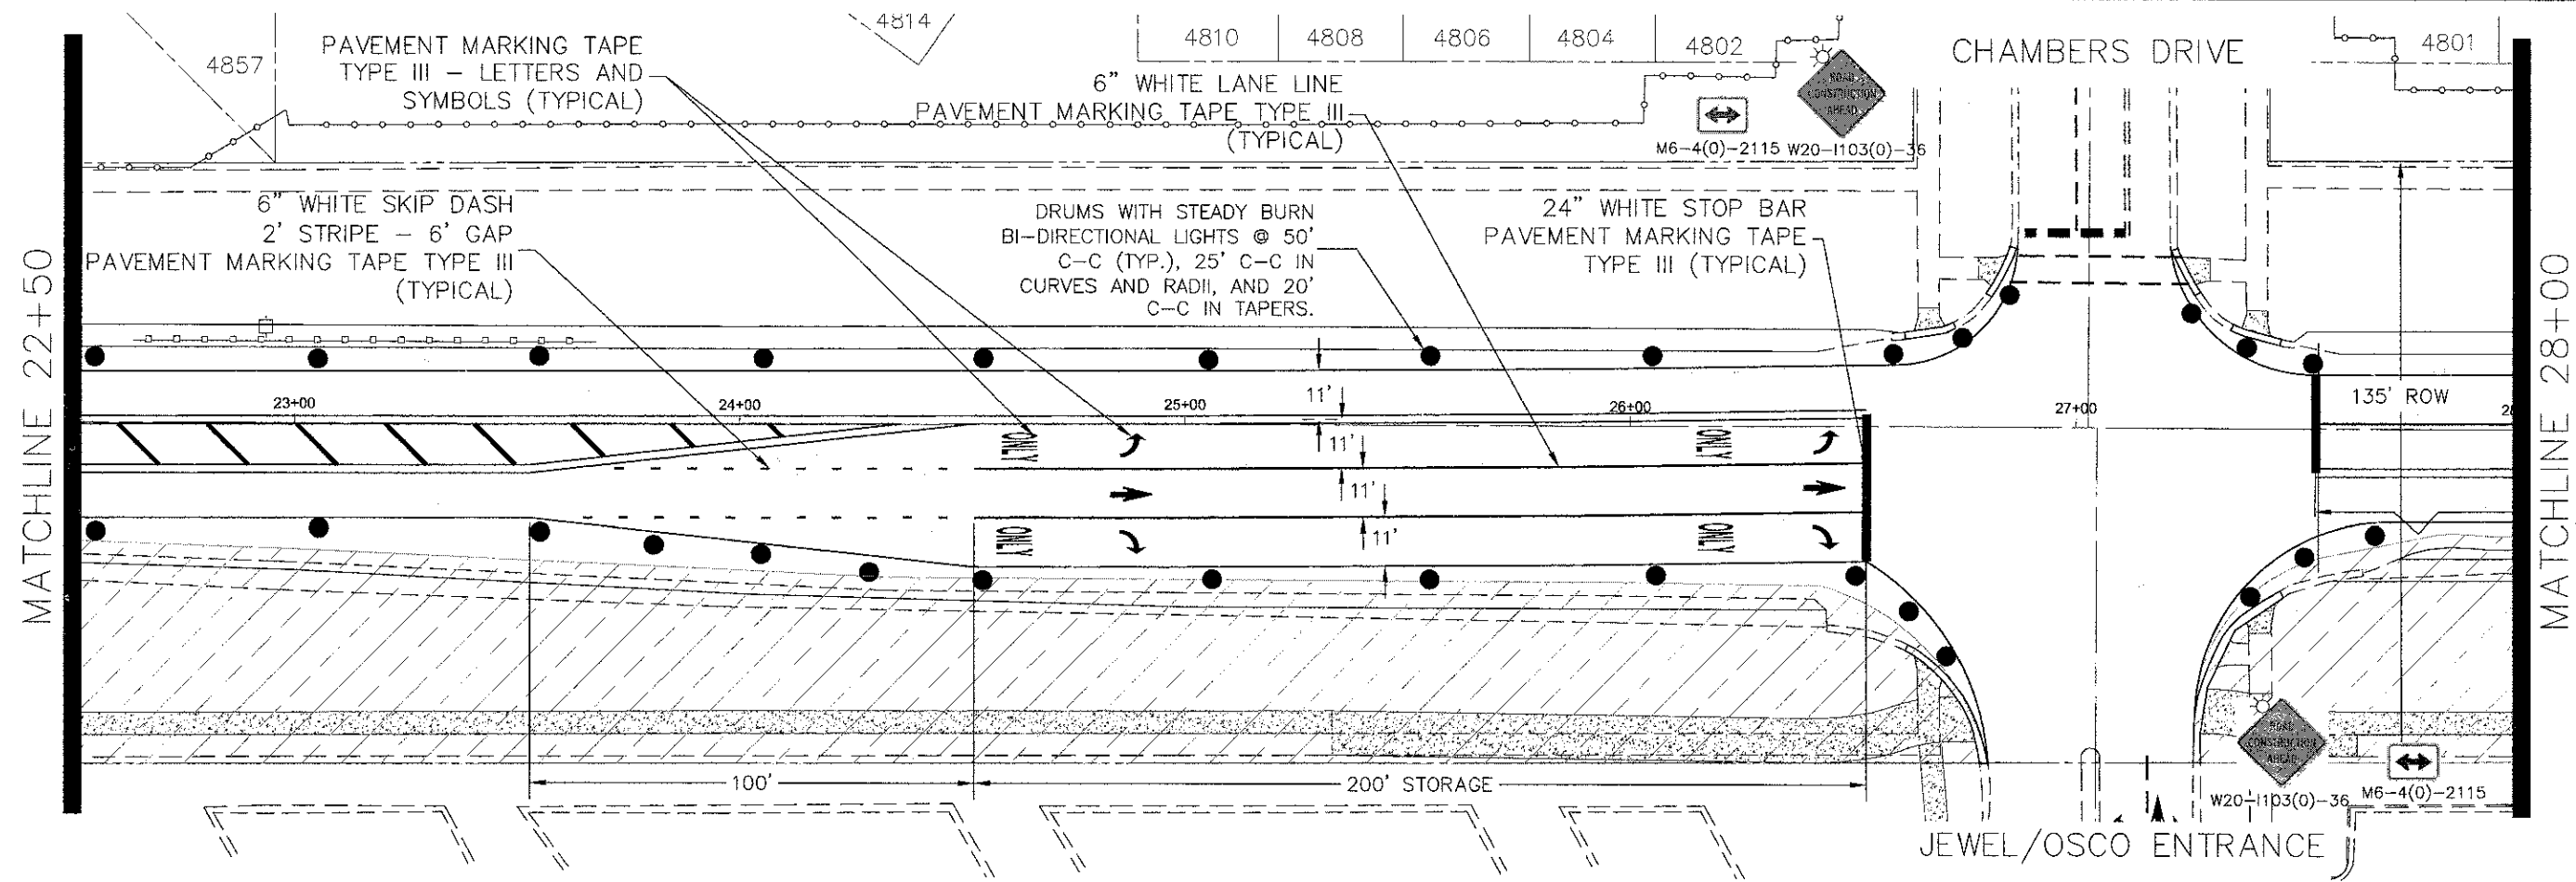


PLAN	DATE	BY
SURVEYED		
NOTE BOOK		
ALIGNED		
CHECKED		
DATE		
BY		
NO.		

PROFILE	DATE	BY
SURVEYED		
NOTE BOOK		
GRADES CHECKED		
DATE		
BY		
NO.		

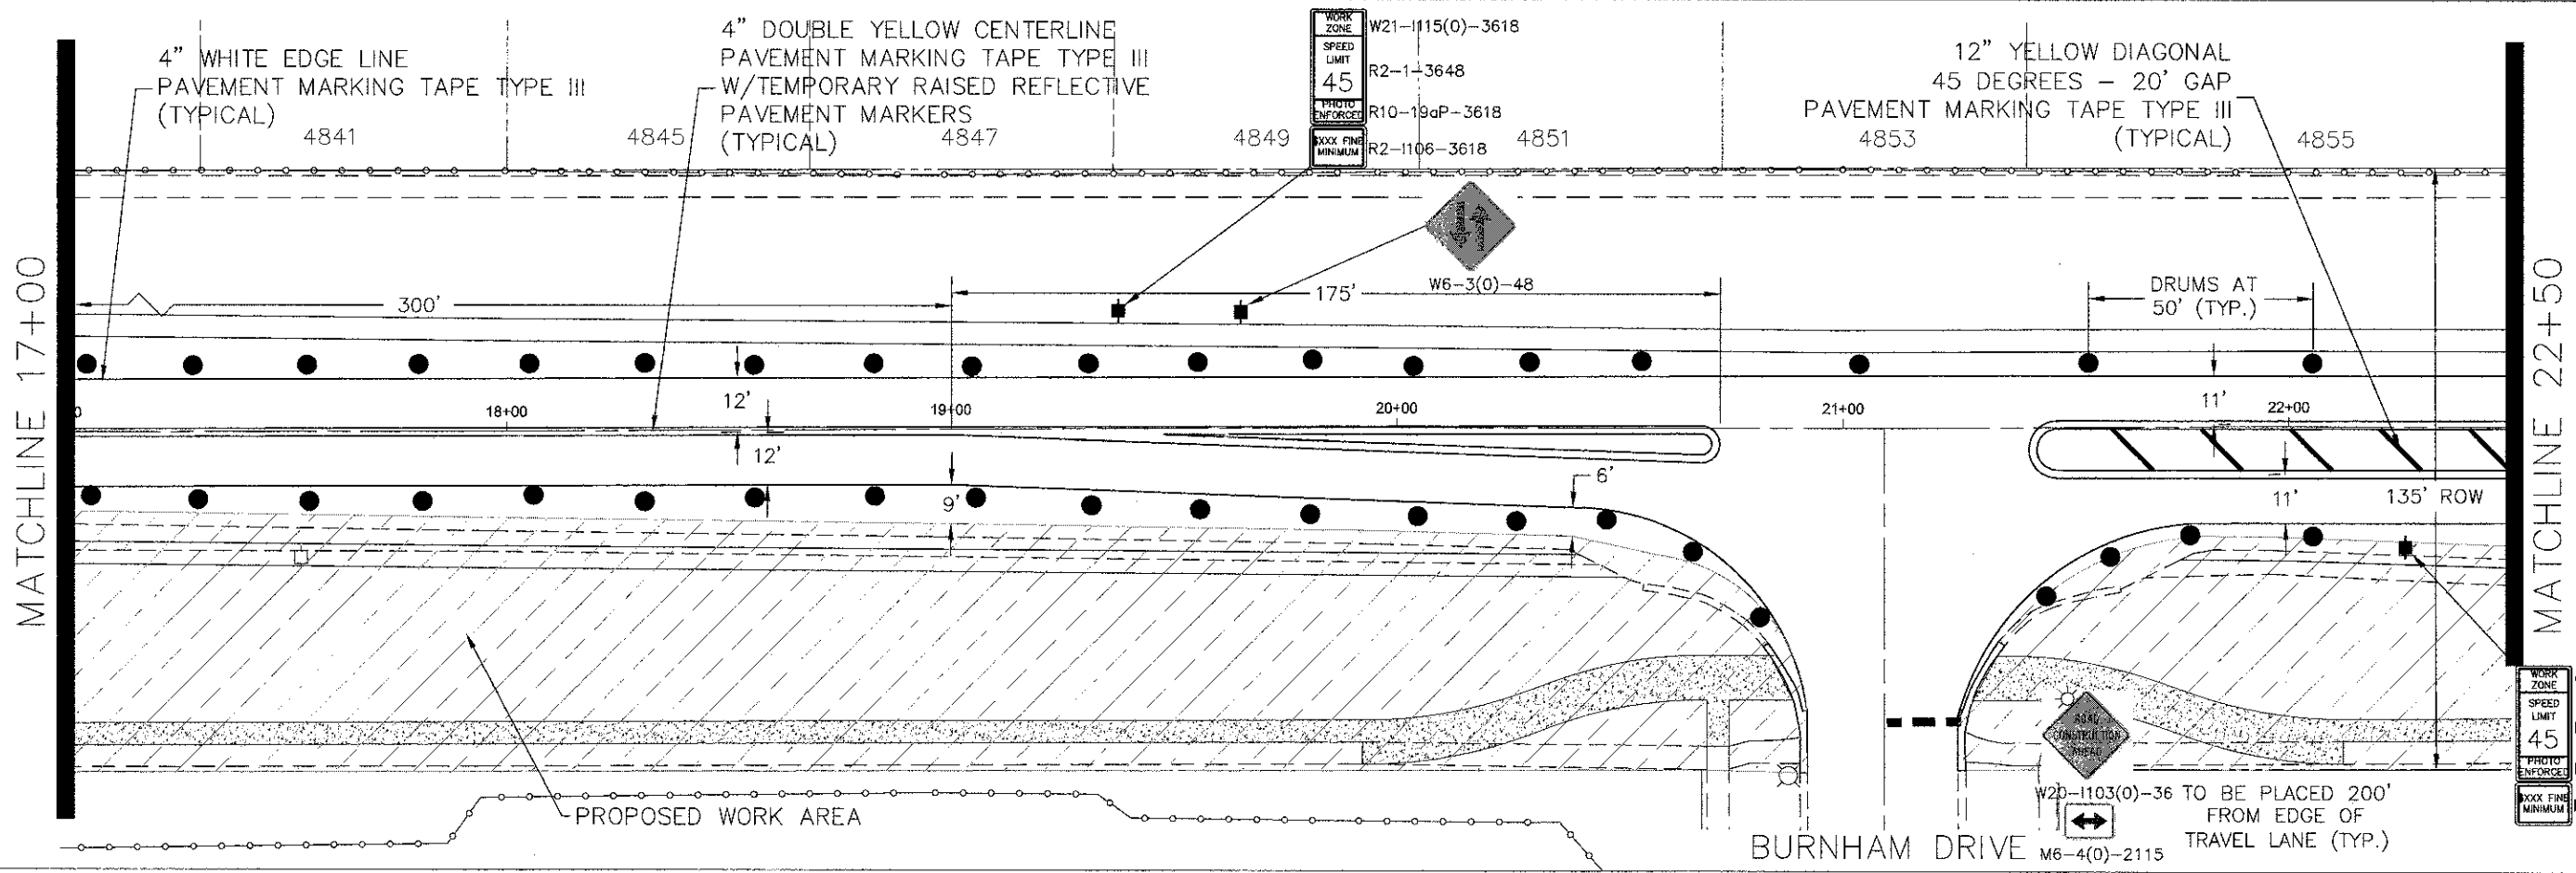

FILE NAME = Palatine Plan and Profile NEW.dwg

DESIGNED -	REVISED -
DRAWN -	REVISED -
CHECKED -	REVISED -
DATE -	REVISED -

STATE OF ILLINOIS
DEPARTMENT OF TRANSPORTATION

Palatine Road Widening STP Project
Construction Staging 2 Plan

SCALE: 1" = 20' SHEET NO. 9 OF 13 SHEETS STA. 17+00 TO STA 28+00

F.A.U. R/F	SECTION	COUNTY	TOTAL SHEETS	SHEET NO.
1285	09-00082-00-CH	Cook	97	15
CONTRACT NO. 63749			ILLINOIS FED. AID PROJECT CMM 9003(492)	