


PLAN SURVEYED
 PLOTTED
 NOTE BOOK NO. OF WAY CHECKED
 NO. OF WAY CHECKED
 NO. OF WAY CHECKED

PROFILE SURVEYED
 PLOTTED
 NOTE BOOK NO. OF WAY CHECKED
 NO. OF WAY CHECKED
 NO. OF WAY CHECKED


MATCHLINE 39+00

MATCHLINE 44+50

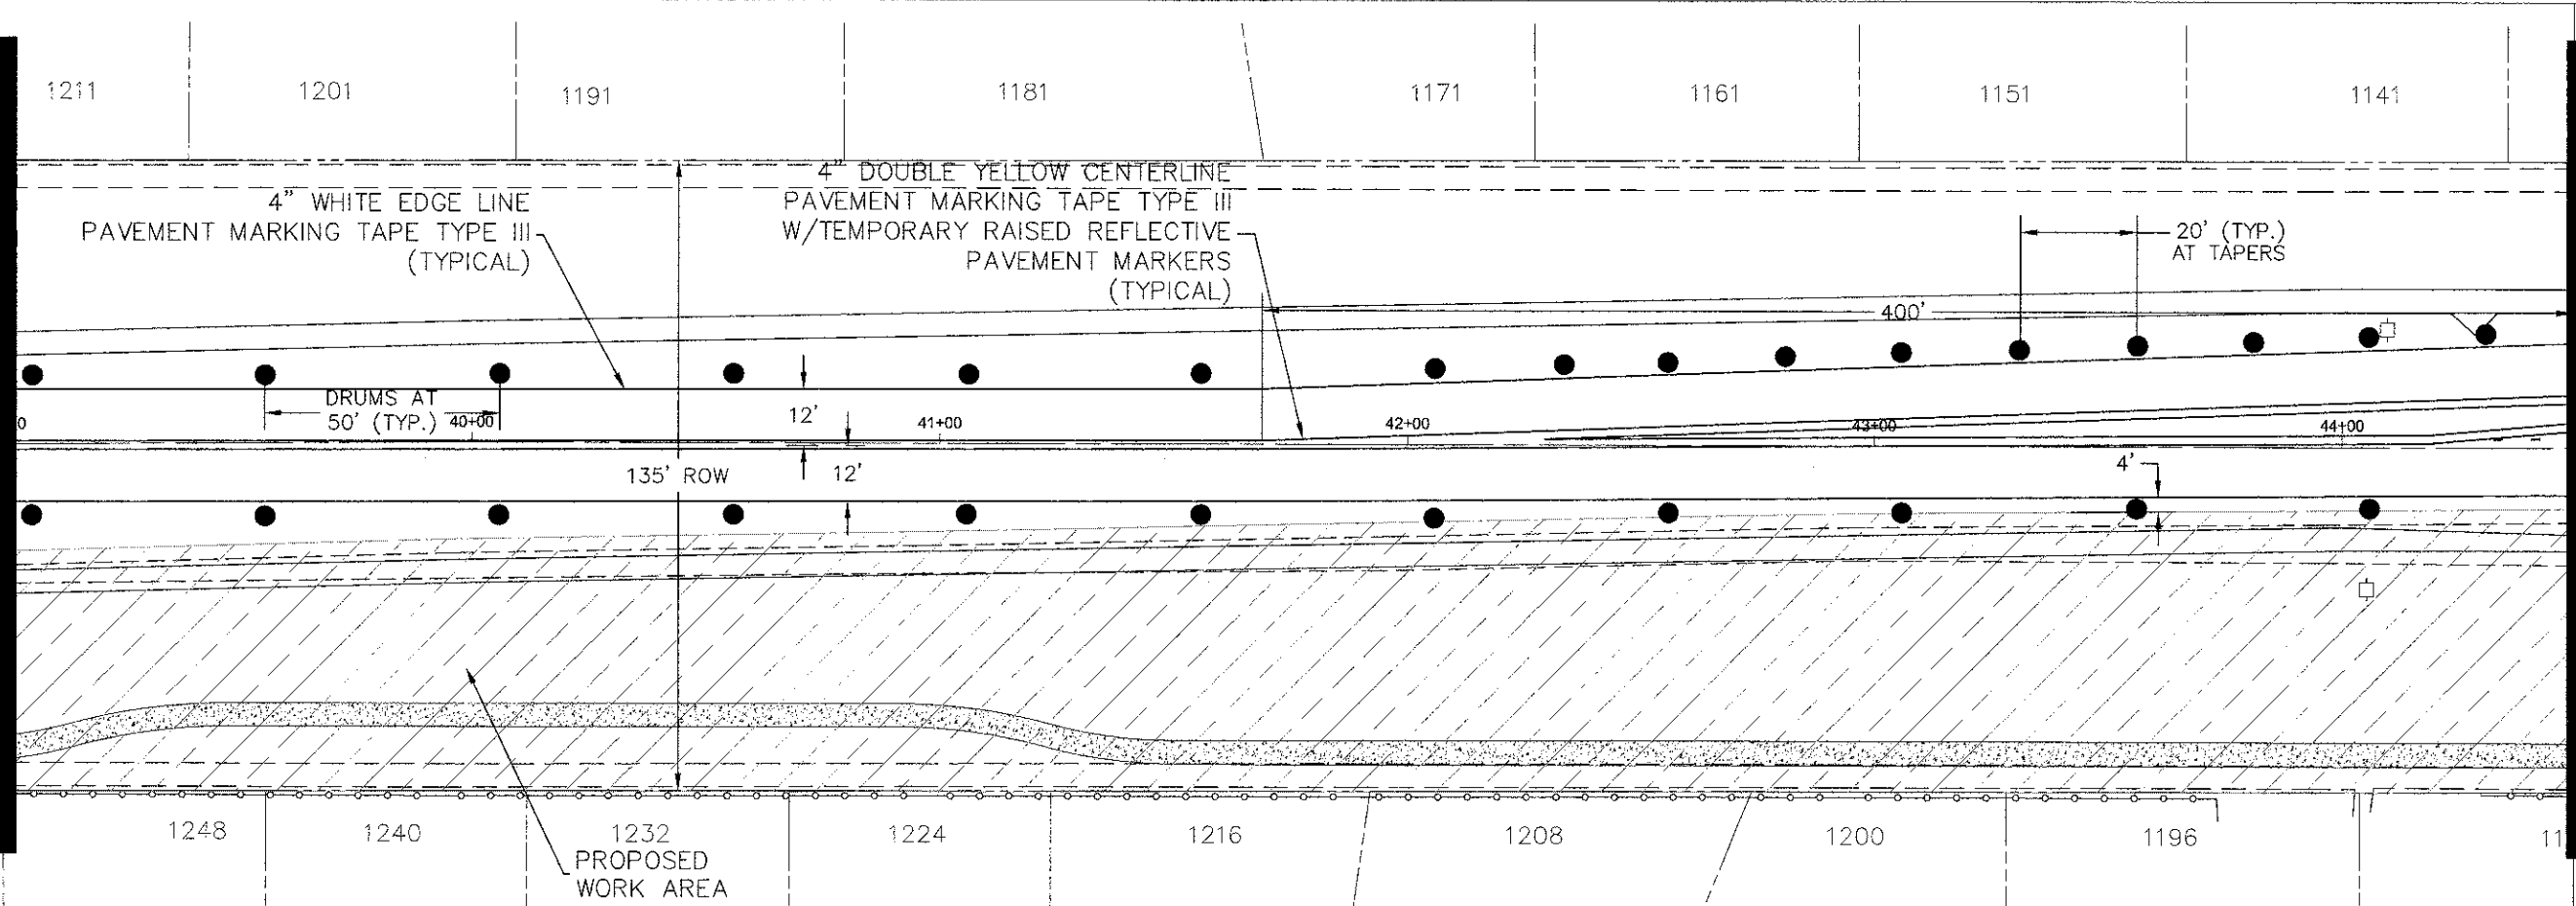

MATCHLINE 44+50

MATCHLINE 50+00

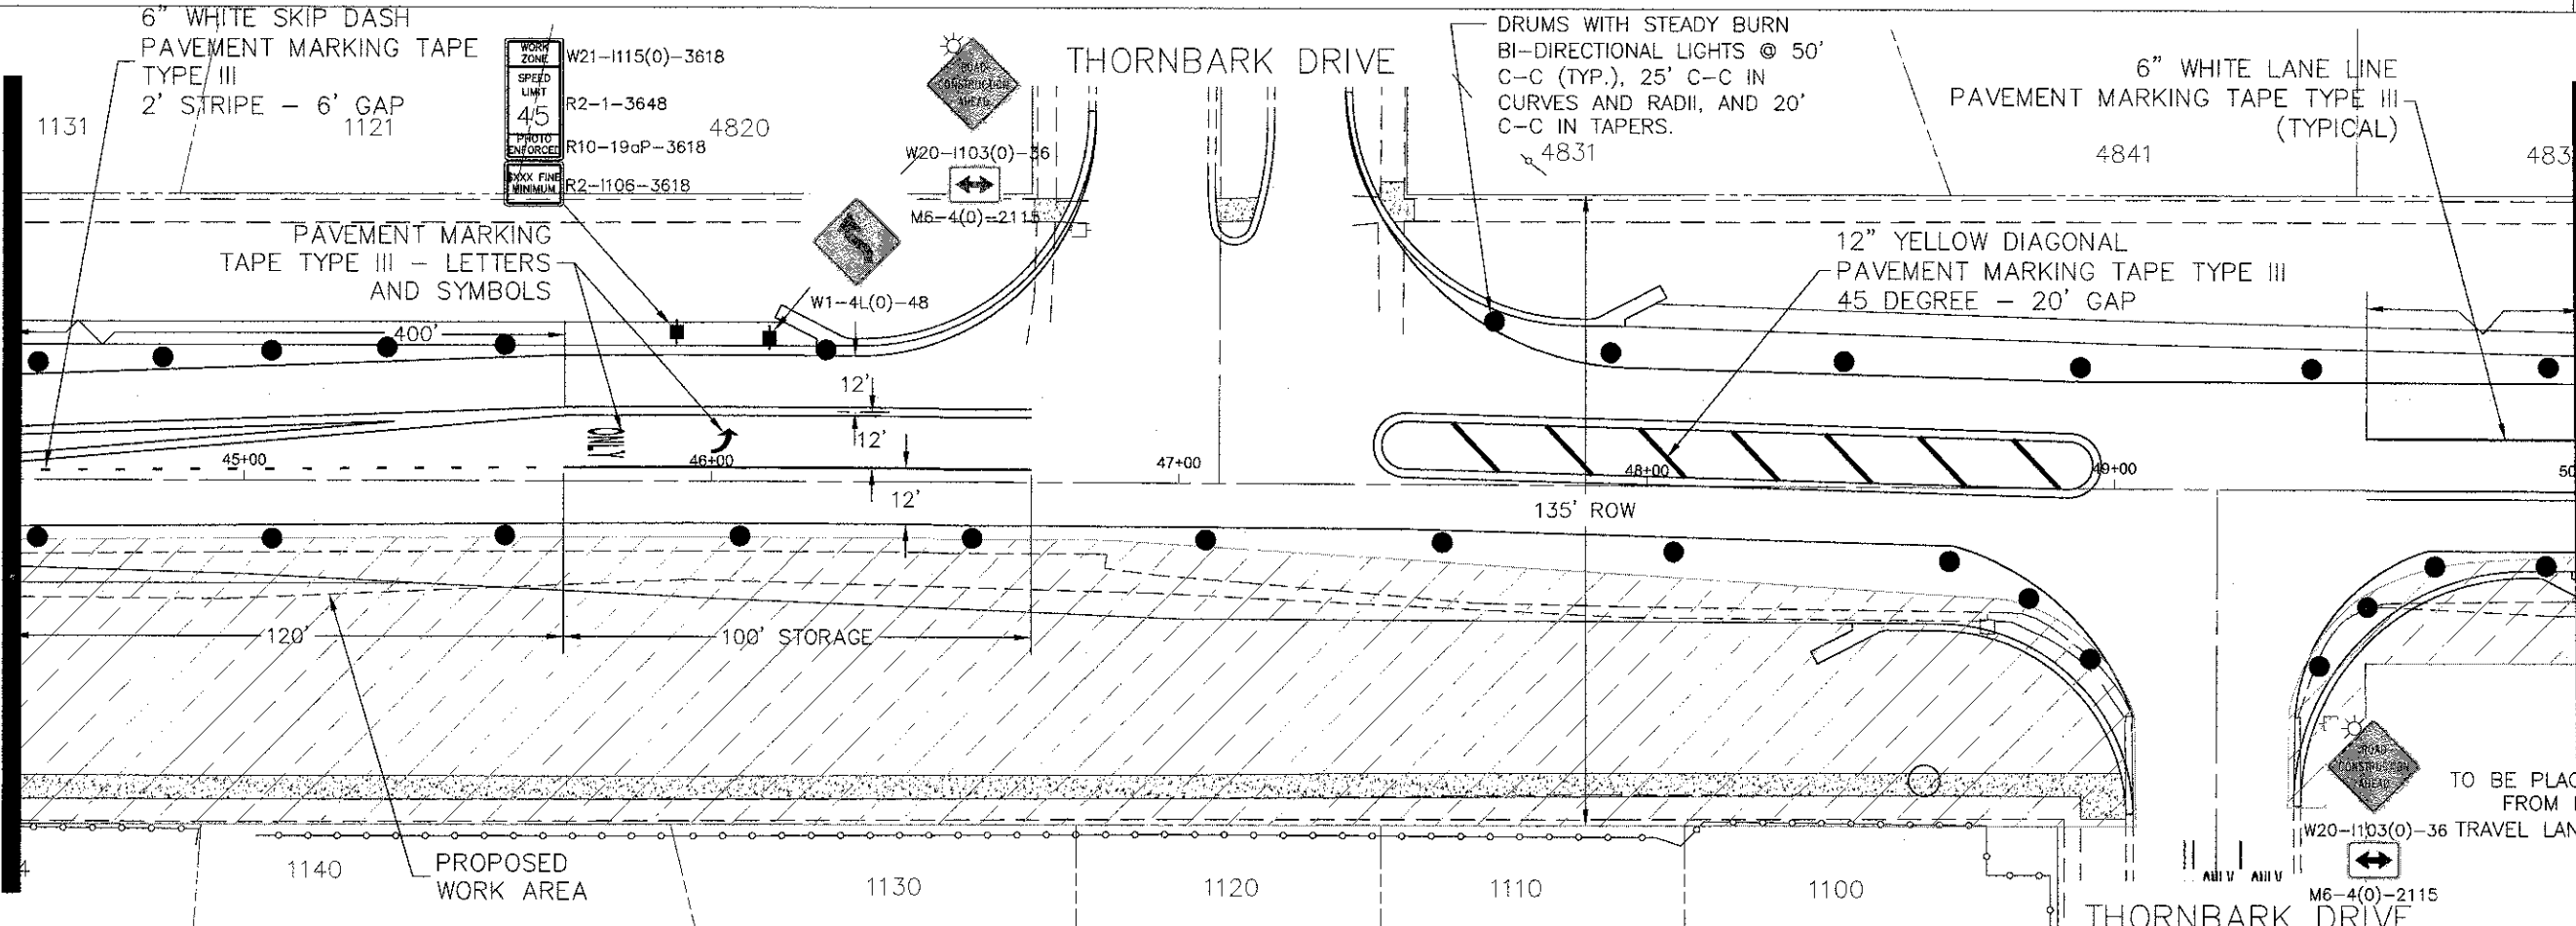

FILE NAME =
 Palatine Plan and Profile NEW.dwg

DESIGNED -	REVISED -
DRAWN -	REVISED -
CHECKED -	REVISED -
DATE -	REVISED -

STATE OF ILLINOIS
DEPARTMENT OF TRANSPORTATION

Palatine Road Widening STP Project
 Construction Staging 2 Plan

SCALE: 1" = 20' SHEET NO. 11 OF 13 SHEETS STA. 39+00 TO STA 50+00

F.A.U. R.I.E.	SECTION	COUNTY	TOTAL SHEETS	SHEET NO.
1285	09-00082-00-CH	Cook	97	17
CONTRACT NO. 63749			ILLINOIS FED. AID PROJECT CMM 9003(492)	