
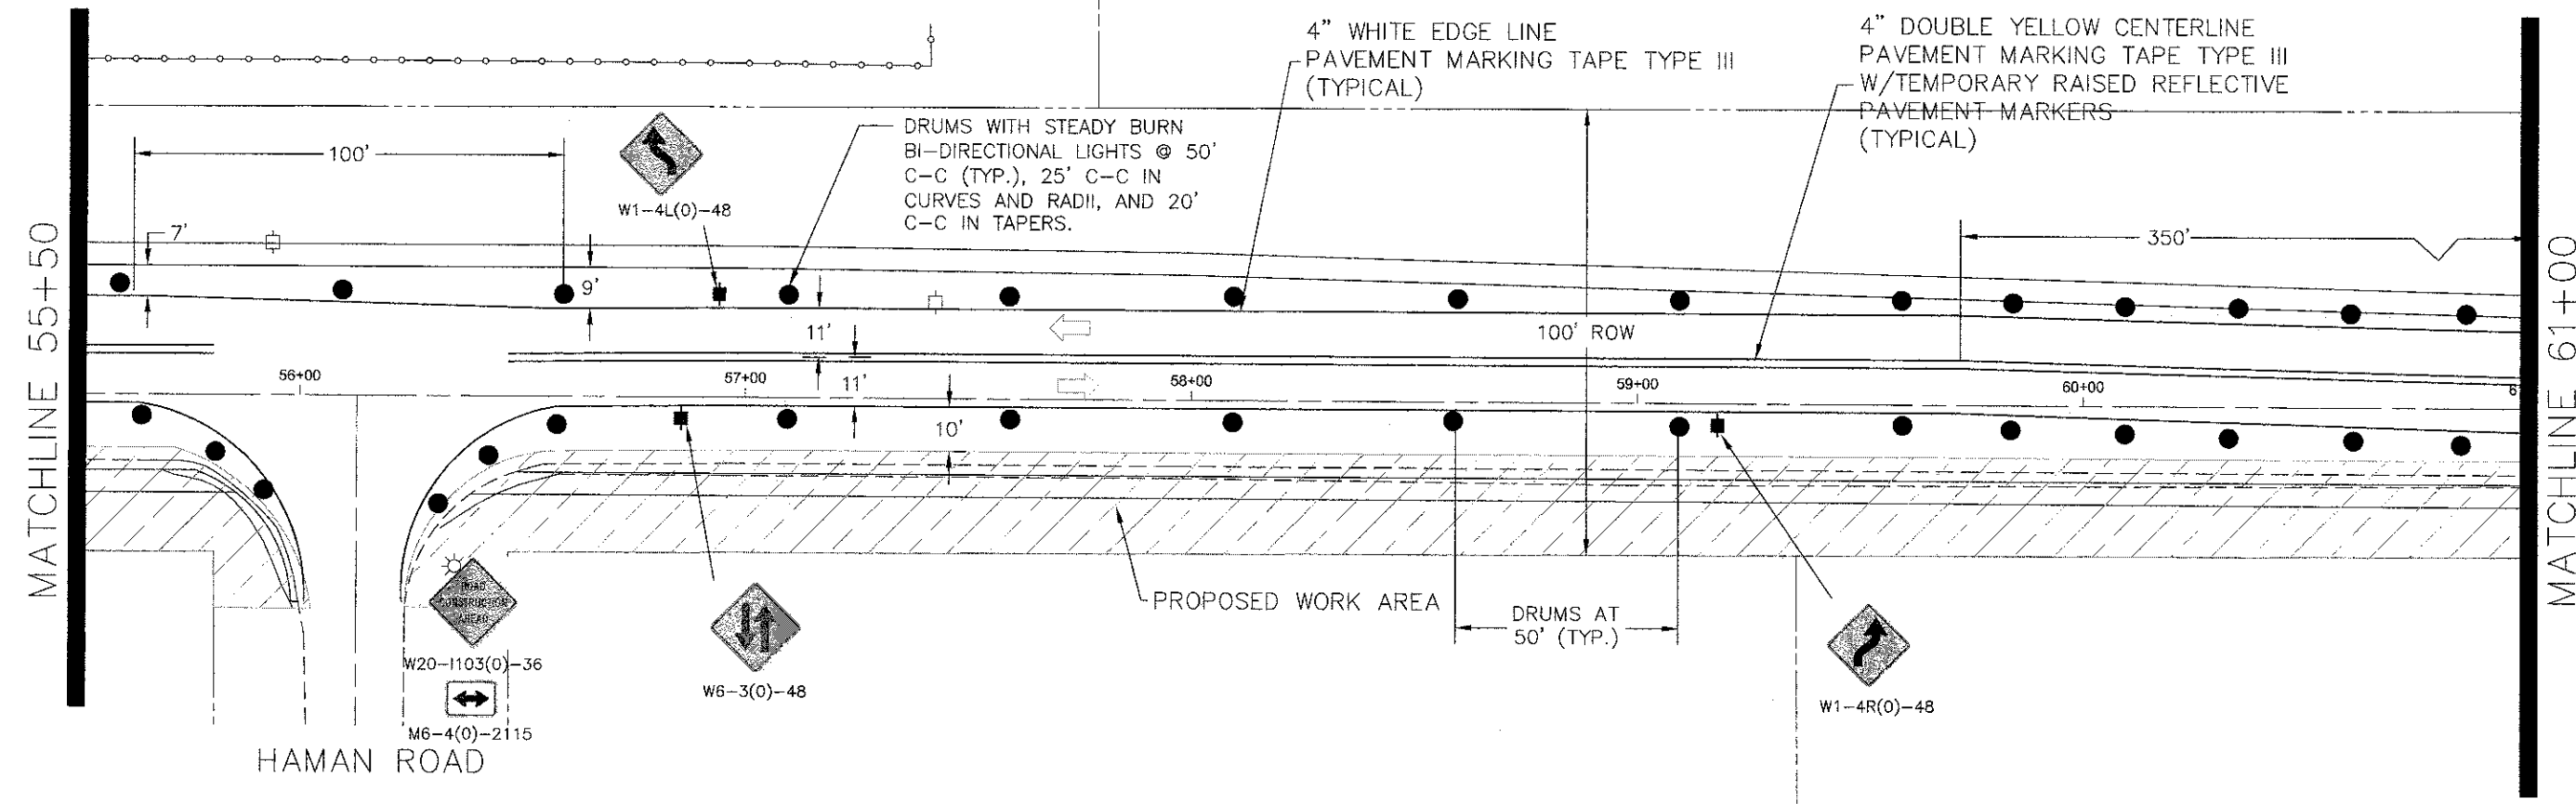


PLAN	DESIGNED	DATE
	BY	
	CHECKED	
	DATE	
	NO.	
	NO.	
	NO.	
	NO.	

PROFILE	DESIGNED	DATE
	BY	
	CHECKED	
	DATE	
	NO.	
	NO.	
	NO.	
	NO.	

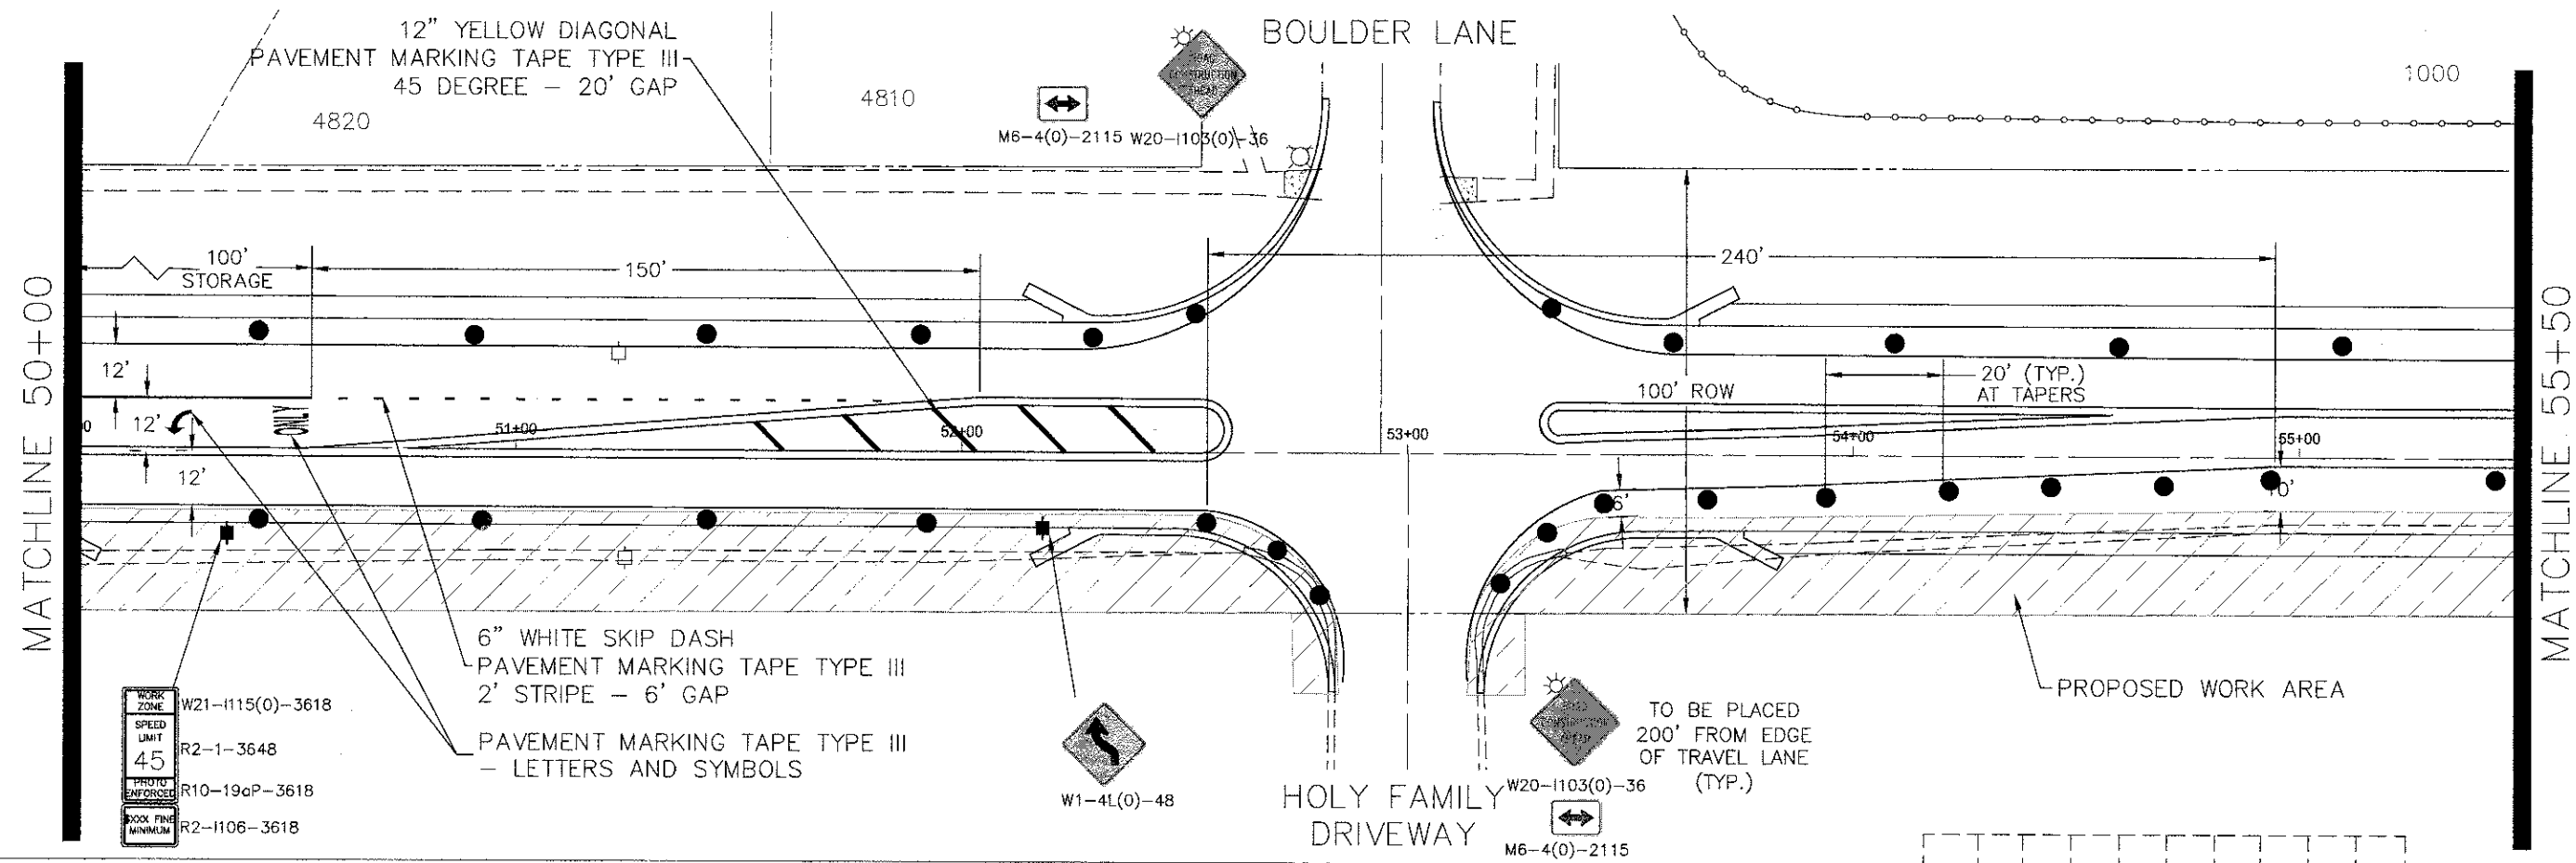

FILE NAME =
Palatine Plan and Profile NEW.dwg

DESIGNED -	REVISD -
DRAWN -	REVISD -
CHECKED -	REVISD -
DATE -	REVISD -

STATE OF ILLINOIS
DEPARTMENT OF TRANSPORTATION

Palatine Road Widening STP Project
Construction Staging 2 Plan

SCALE: 1" = 20' SHEET NO. 12 OF 13 SHEETS STA. 50+00 TO STA 61+00

F.A.U. RTE.	SECTION	COUNTY	TOTAL SHEETS	SHEET NO.
1285	09-00082-00-CH	Cook	97	18
CONTRACT NO. 63749			ILLINOIS FED. AID PROJECT CMM 9003(492)	