
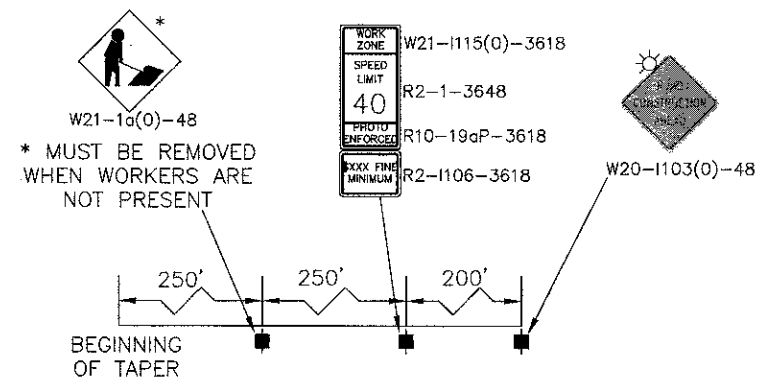


PLAN	SURVEYED	DATE	BY
	ALIGNED		
	CHECKED		
	RT. OF WAY		
	CHECKED		
	NO.		

PROFILE	SURVEYED	DATE	BY
	GRADES		
	CHECKED		
	STRUCTURE		
	NOTATIONS		
	CHG		
	NO.		

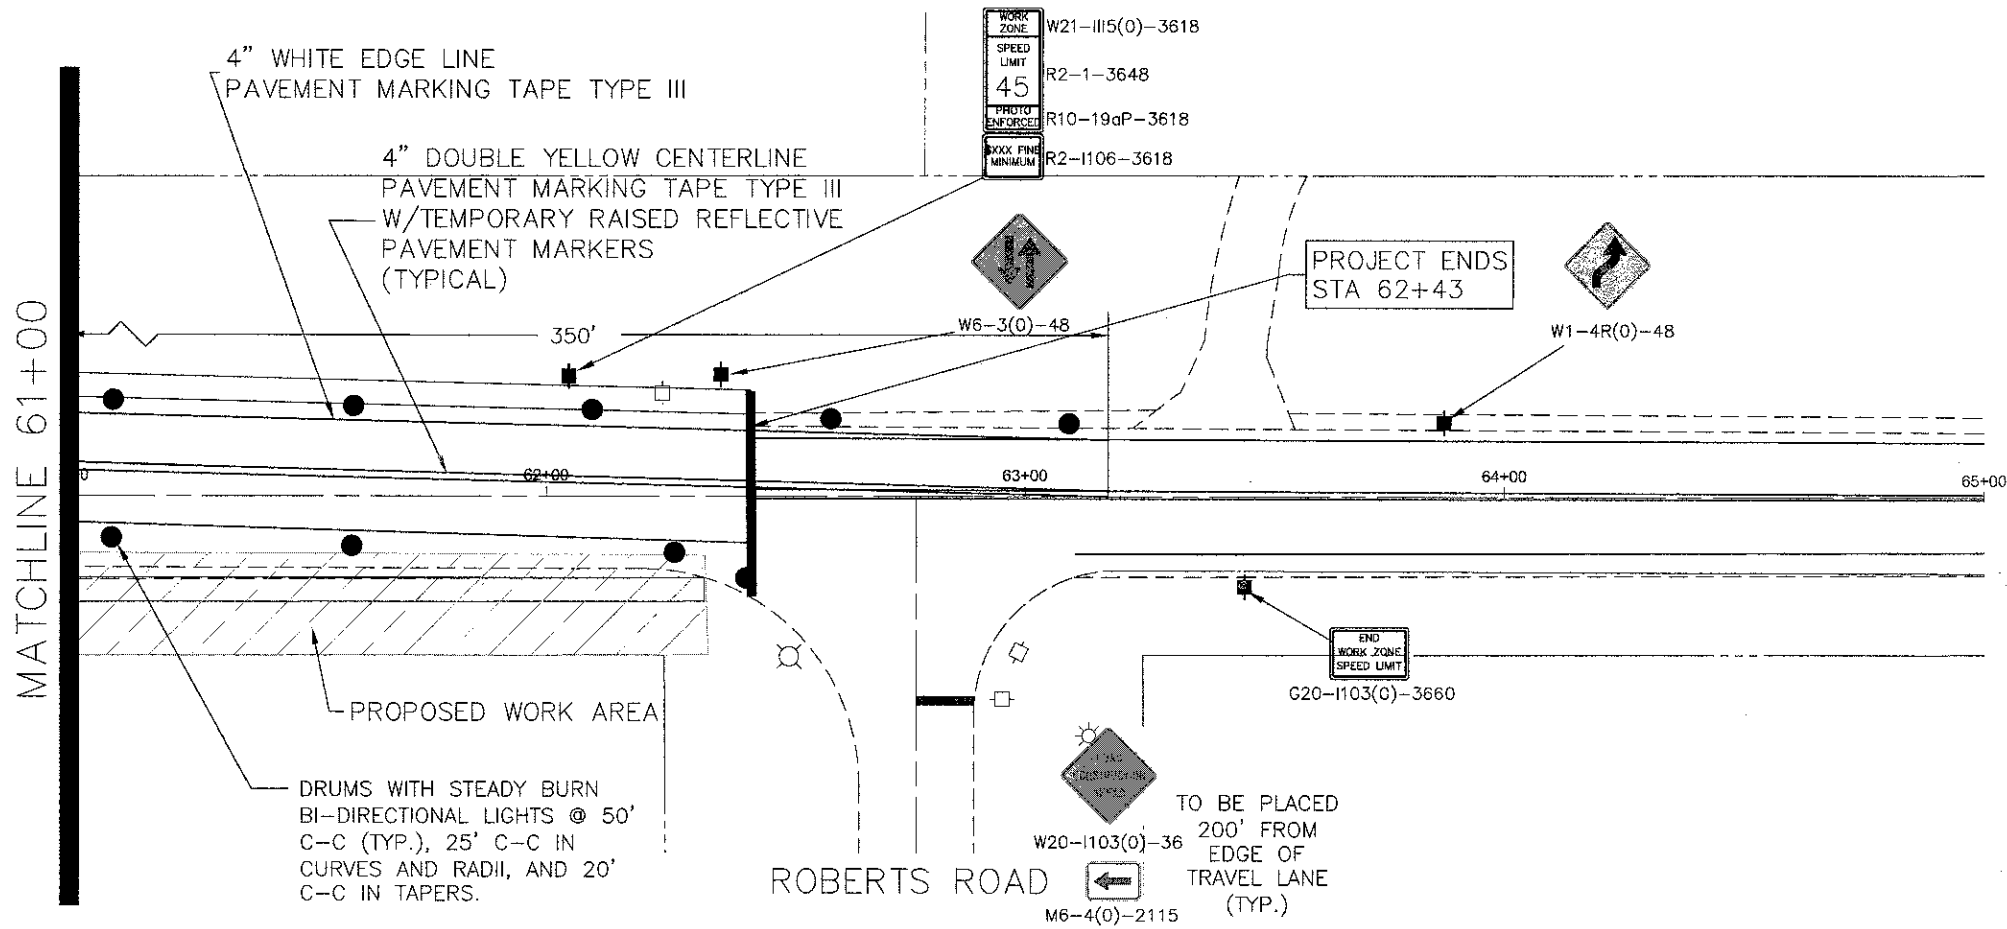

FILE NAME --	DESIGNED --	REVISED --
Palatine Plan and Profile NEW.dwg	DRAWN --	REVISED --
	CHECKED --	REVISED --
	DATE --	REVISED --

**STATE OF ILLINOIS
DEPARTMENT OF TRANSPORTATION**

Palatine Road Widening STP Project
Construction Staging 2 Plan

SCALE: 1" = 20' SHEET NO. 13 OF 13 SHEETS STA. 61+00 TO STA 65+00

F.A.U. R.I.E.	SECTION	COUNTY	TOTAL SHEETS	SHEET NO.
1285	09-00082-00-CH	Cook	97	19
CONTRACT NO. 63749			ILLINOIS FED. AID PROJECT CMM 9003(492)	