
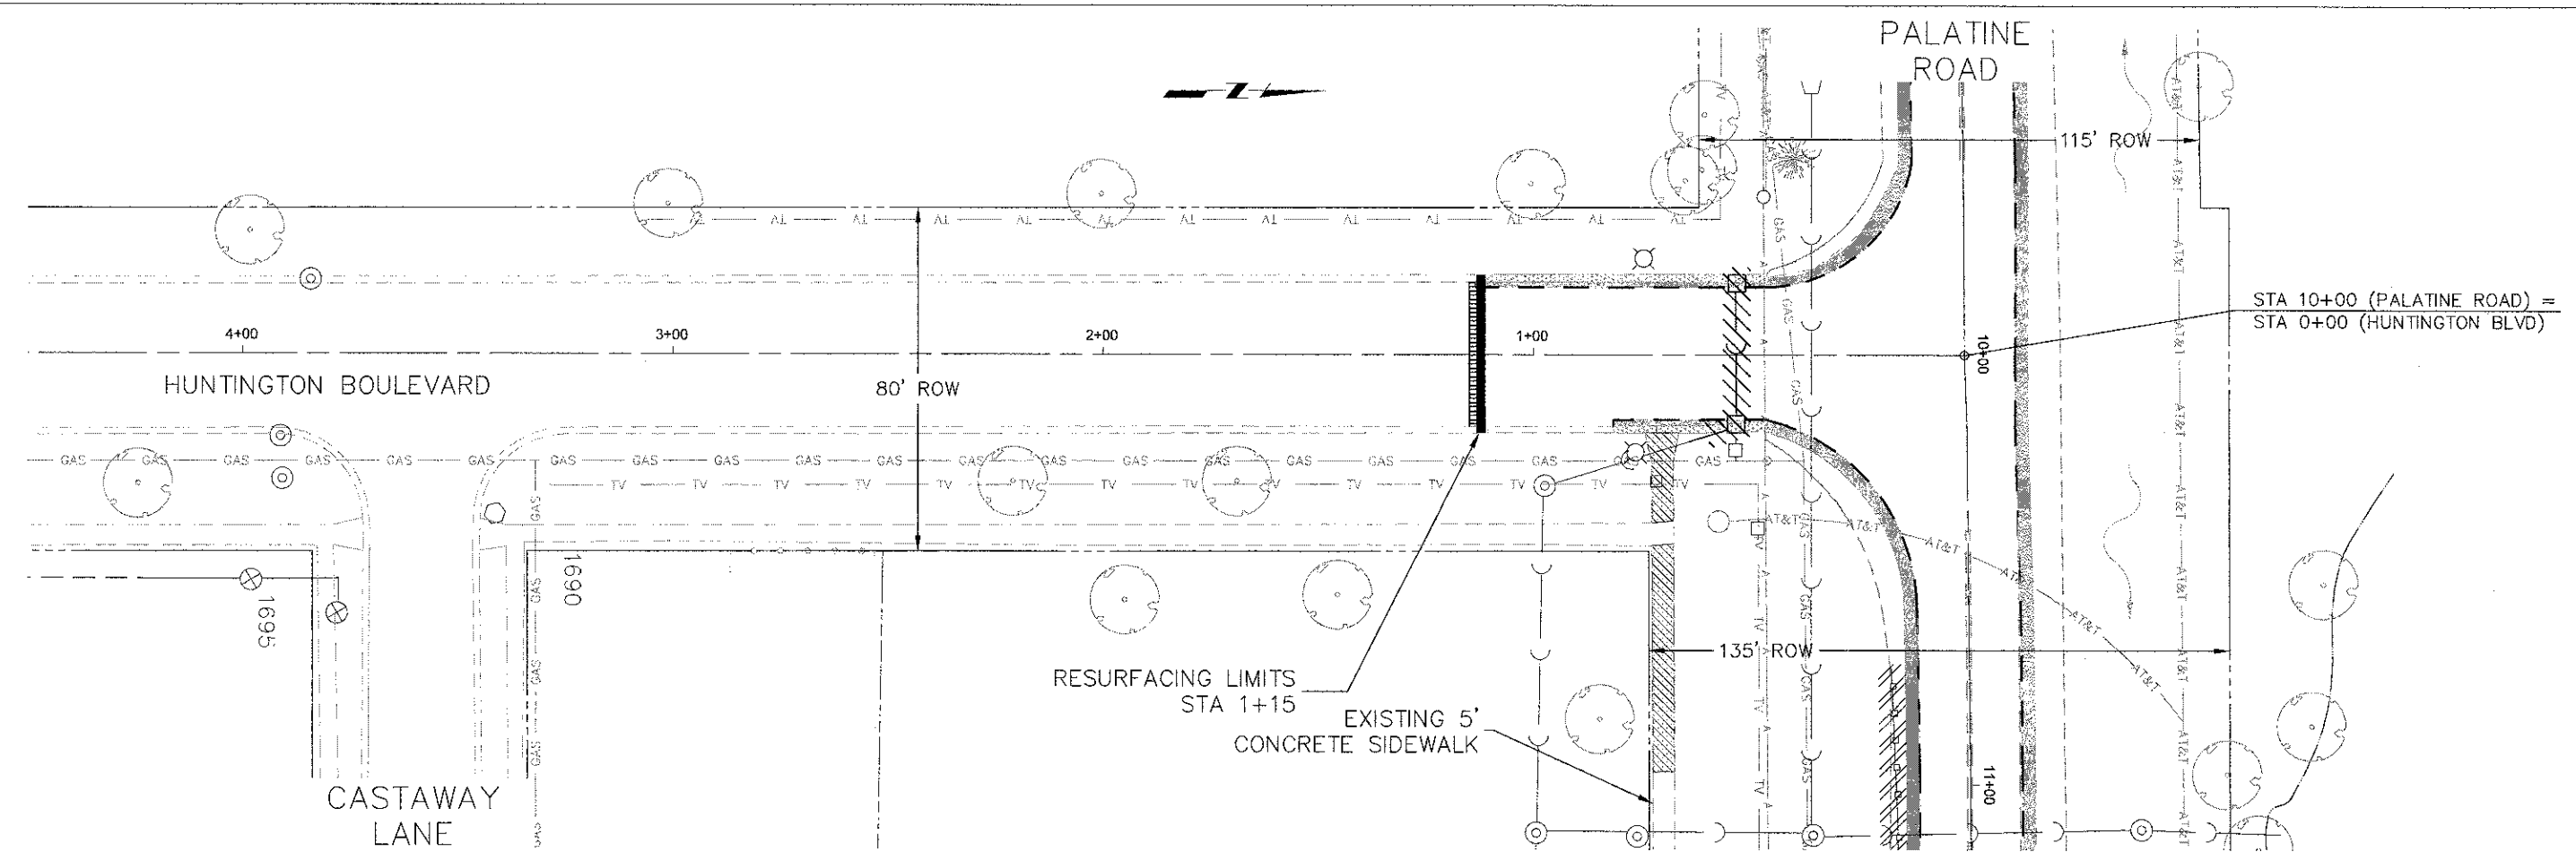


PLAN	SURVEYED	DATE
	PLOTTED	
	NOTED	
	NOTE BOOK	
	NO.	
	DATE	
	BY	
	DATE	
	BY	
	DATE	

PROFILE	SURVEYED	DATE
	PLOTTED	
	NOTED	
	NOTE BOOK	
	NO.	
	DATE	
	BY	
	DATE	
	BY	
	DATE	

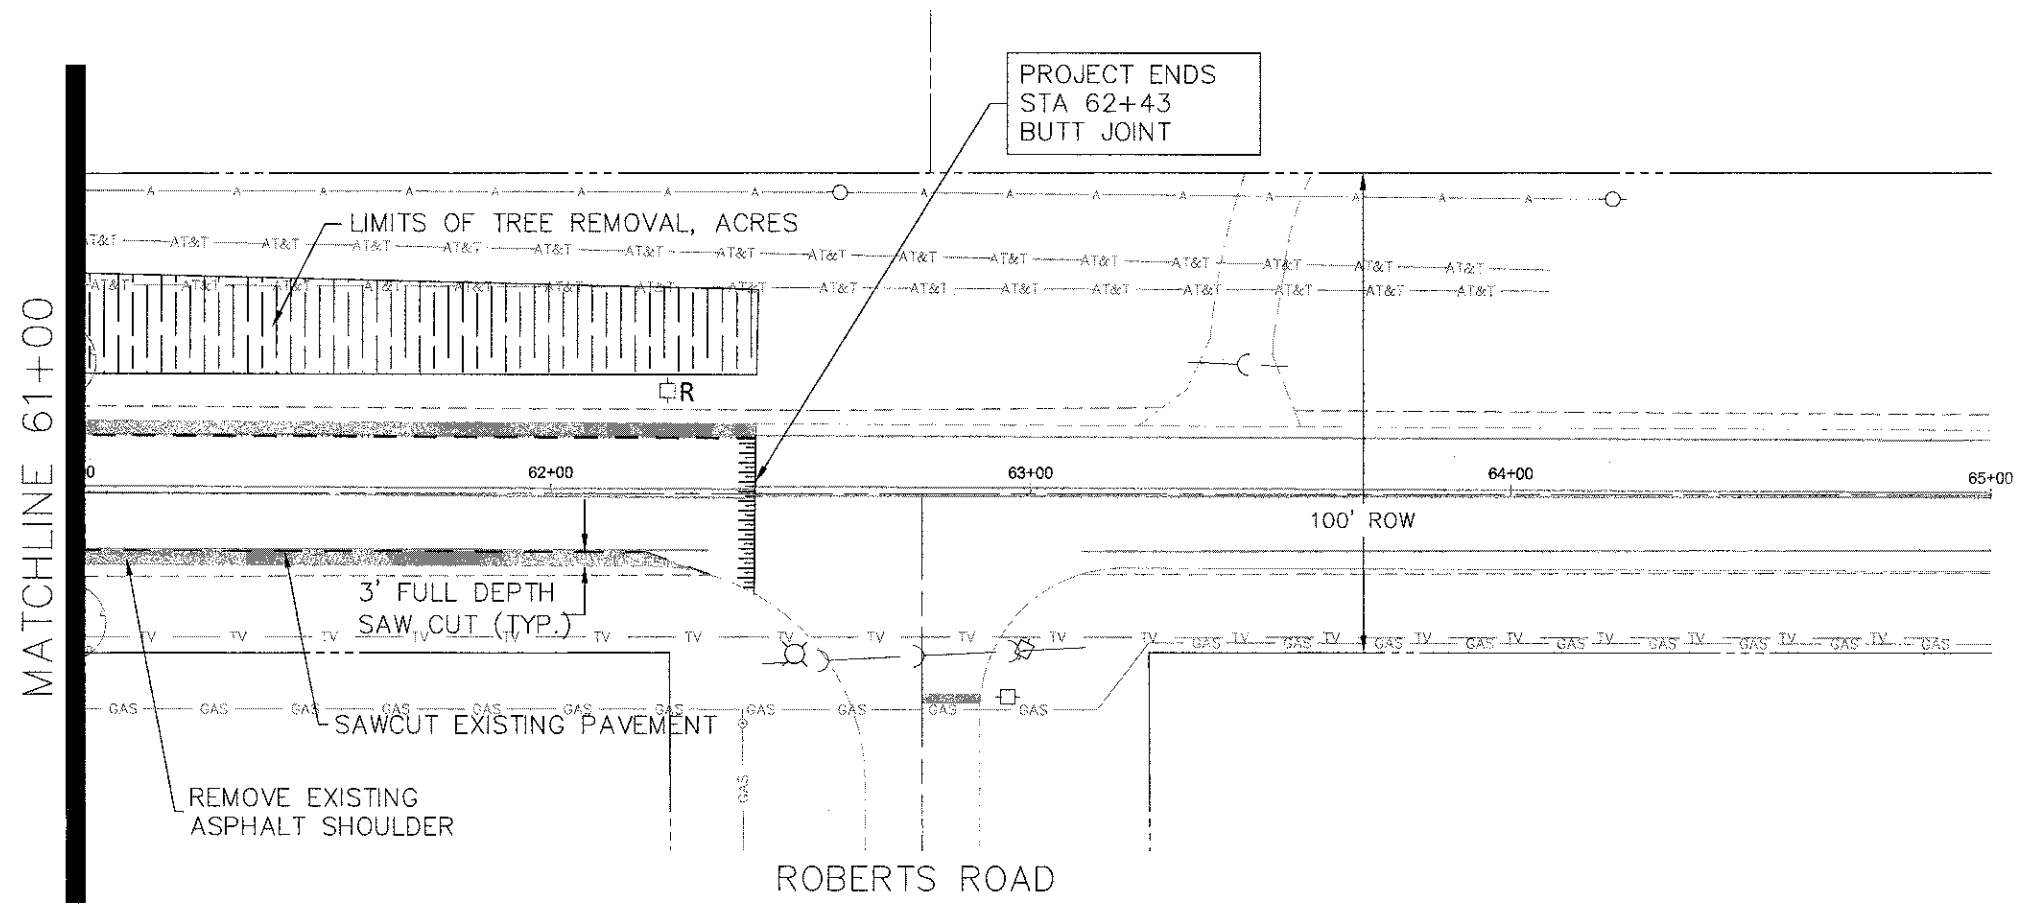

FILE NAME =
Palatine Plan and Profile NEW.dwg

DESIGNED -	REVISED -
DRAWN -	REVISED -
CHECKED -	REVISED -
DATE -	REVISED -

**STATE OF ILLINOIS
DEPARTMENT OF TRANSPORTATION**

Palatine Road Widening STP Project
Existing Conditions & Demolition Plan

SCALE: 1" = 20' SHEET NO. 6 OF 6 SHEETS STA. 61+00 TO STA 65+00 & Huntington

F.A.U. RTE.	SECTION	COUNTY	TOTAL SHEETS	SHEET NO.
1285	09-00082-00-CH	Cook	97	25
CONTRACT NO. 63749				ILLINOIS FED. AID PROJECT CMM 9003(492)