
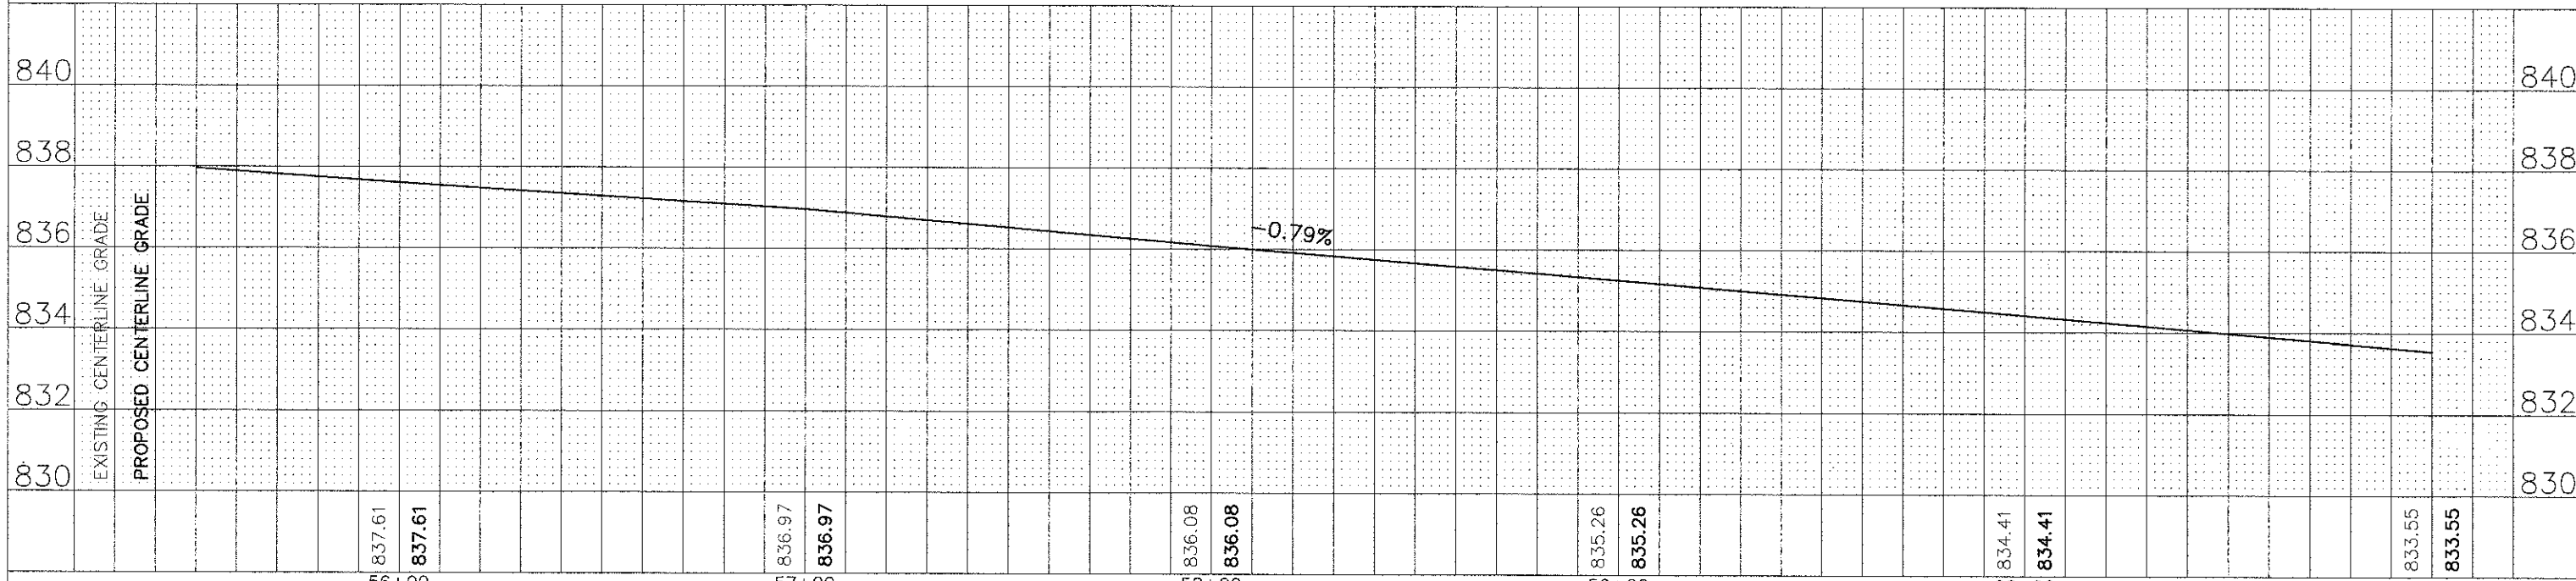


PLAN	REVISED	DATE
NOTE BOOK	ALIGNED	CHECKED
NO.	BY	DATE

PROFILE	REVISED	DATE
NOTE BOOK	GRADES CHECKED	
NO.	BY	DATE

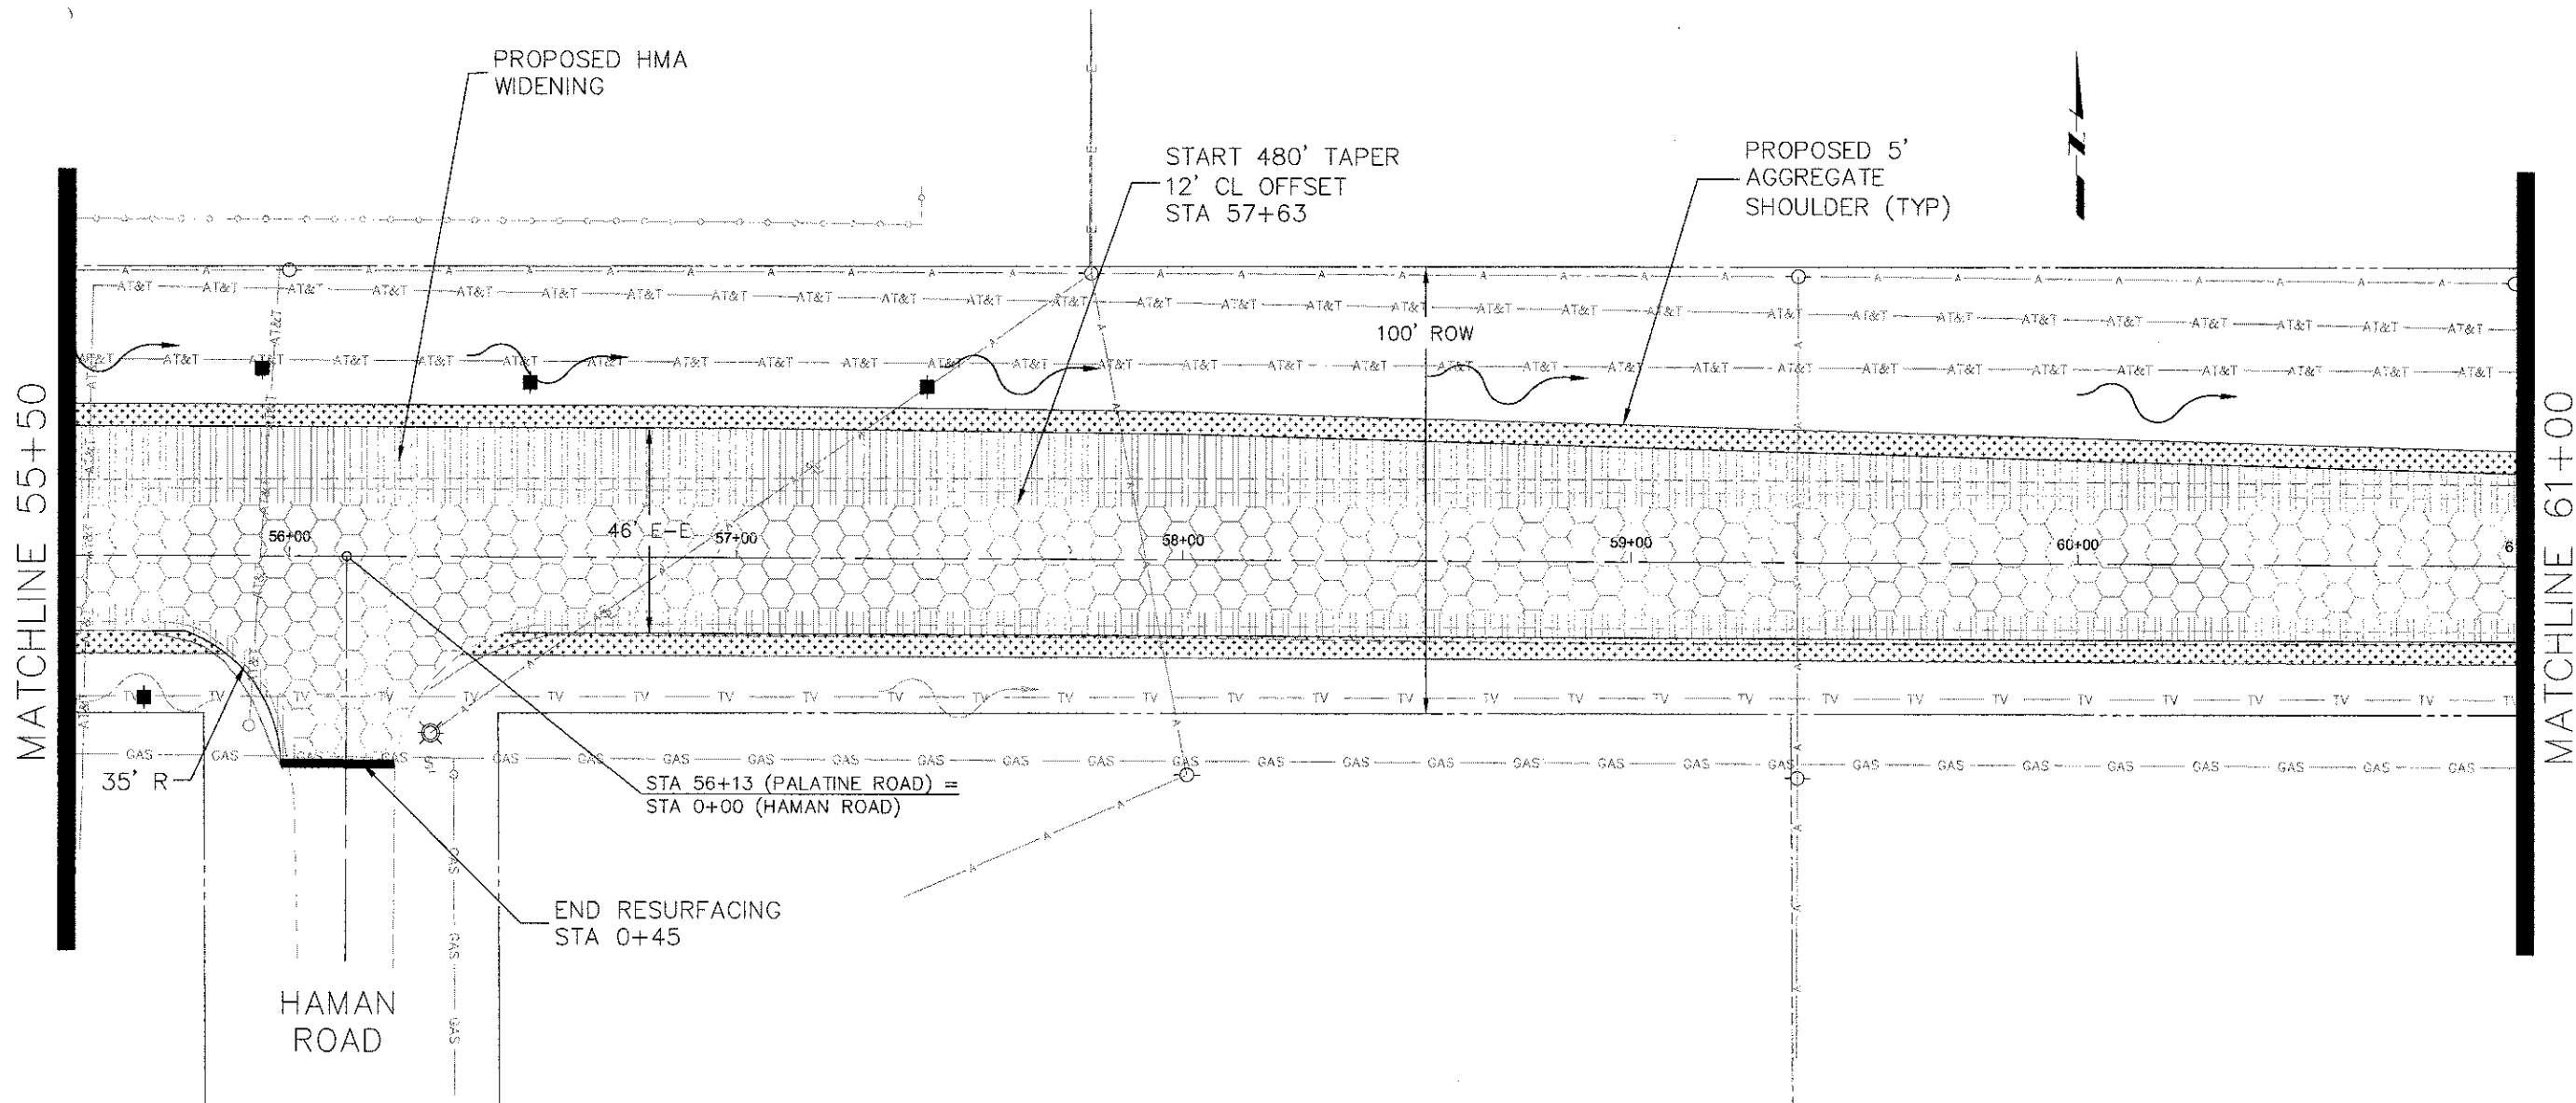

FILE NAME = Palatine Plan and Profile.dwg	DESIGNED --	REVISOR --	STATE OF ILLINOIS DEPARTMENT OF TRANSPORTATION	Palatine Road Widening STP Project Plan and Profile		F.A.U. R.T.E. 1285	SECTION 09-00082-00-CH	COUNTY Cook	TOTAL SHEETS 97	SHEET NO. 35
	DRAWN --	REVISOR --		SCALE: 1" = 20'	SHEET NO. 10 OF 11 SHEETS	STA. 55+50 TO STA 61+00	CONTRACT NO. 63749		ILLINOIS FED. AID PROJECT CMM 9003(492)	
	CHECKED --	REVISOR --								
	DATE --	REVISOR --								