
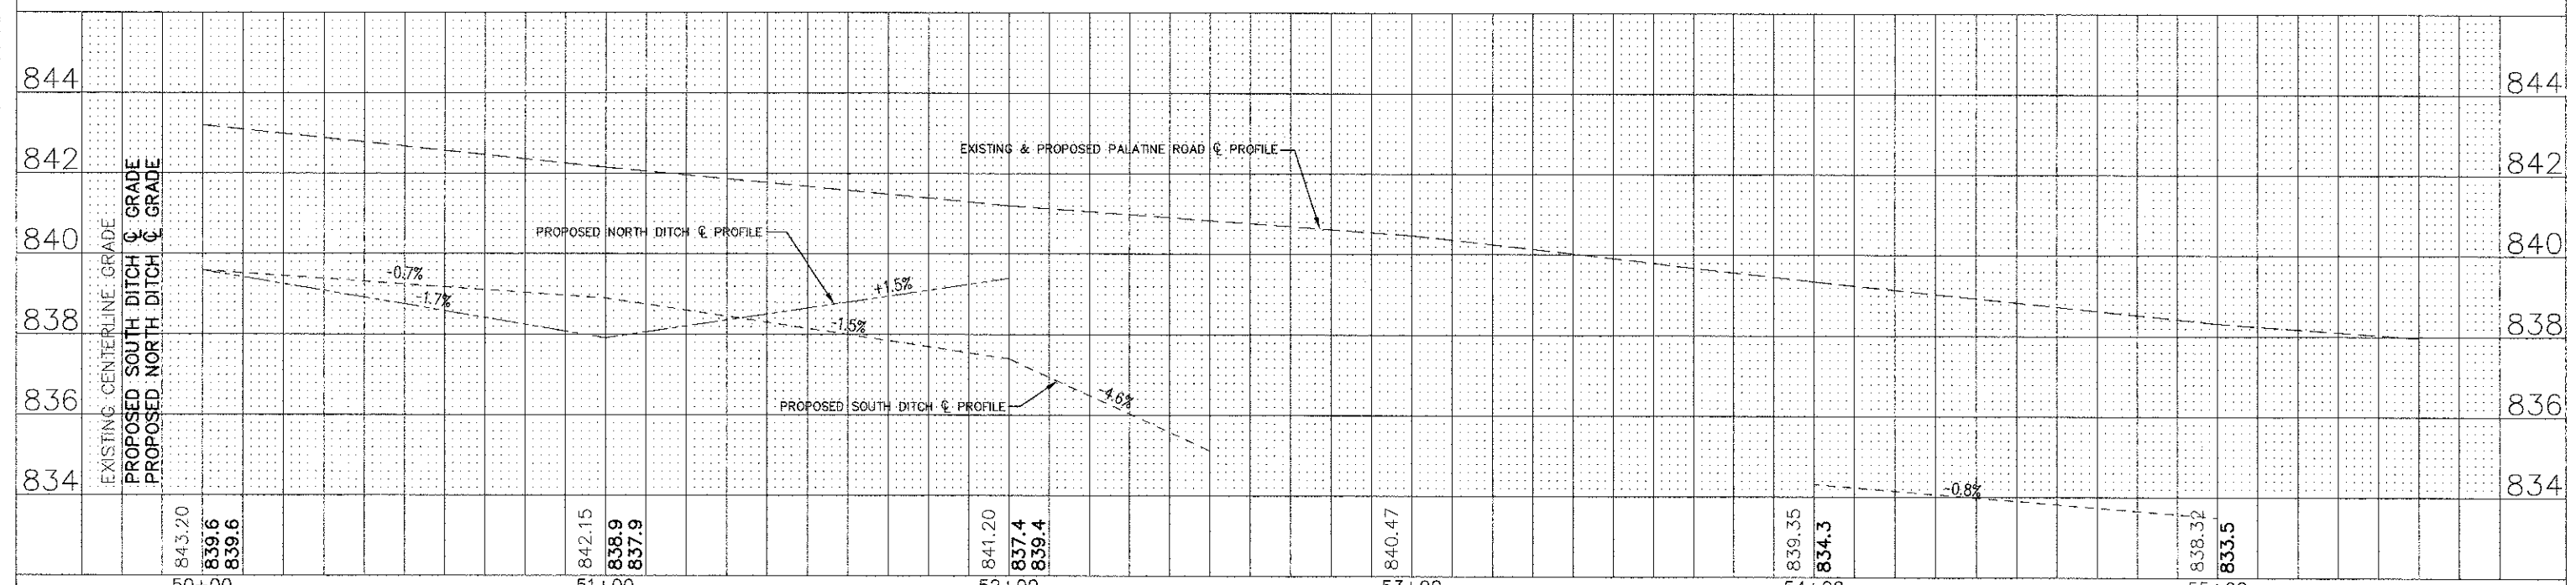


| | | |
|------|---------------------------|------|
| PLAN | DESIGNED | DATE |
| | DRAWN | |
| | CHECKED | |
| | NO. OF SHEETS | |
| | NO. OF SHEETS CHECKED | |
| | NO. OF SHEETS NOT CHECKED | |

| | | |
|---------|---------------------------|------|
| PROFILE | DESIGNED | DATE |
| | DRAWN | |
| | CHECKED | |
| | NO. OF SHEETS | |
| | NO. OF SHEETS CHECKED | |
| | NO. OF SHEETS NOT CHECKED | |

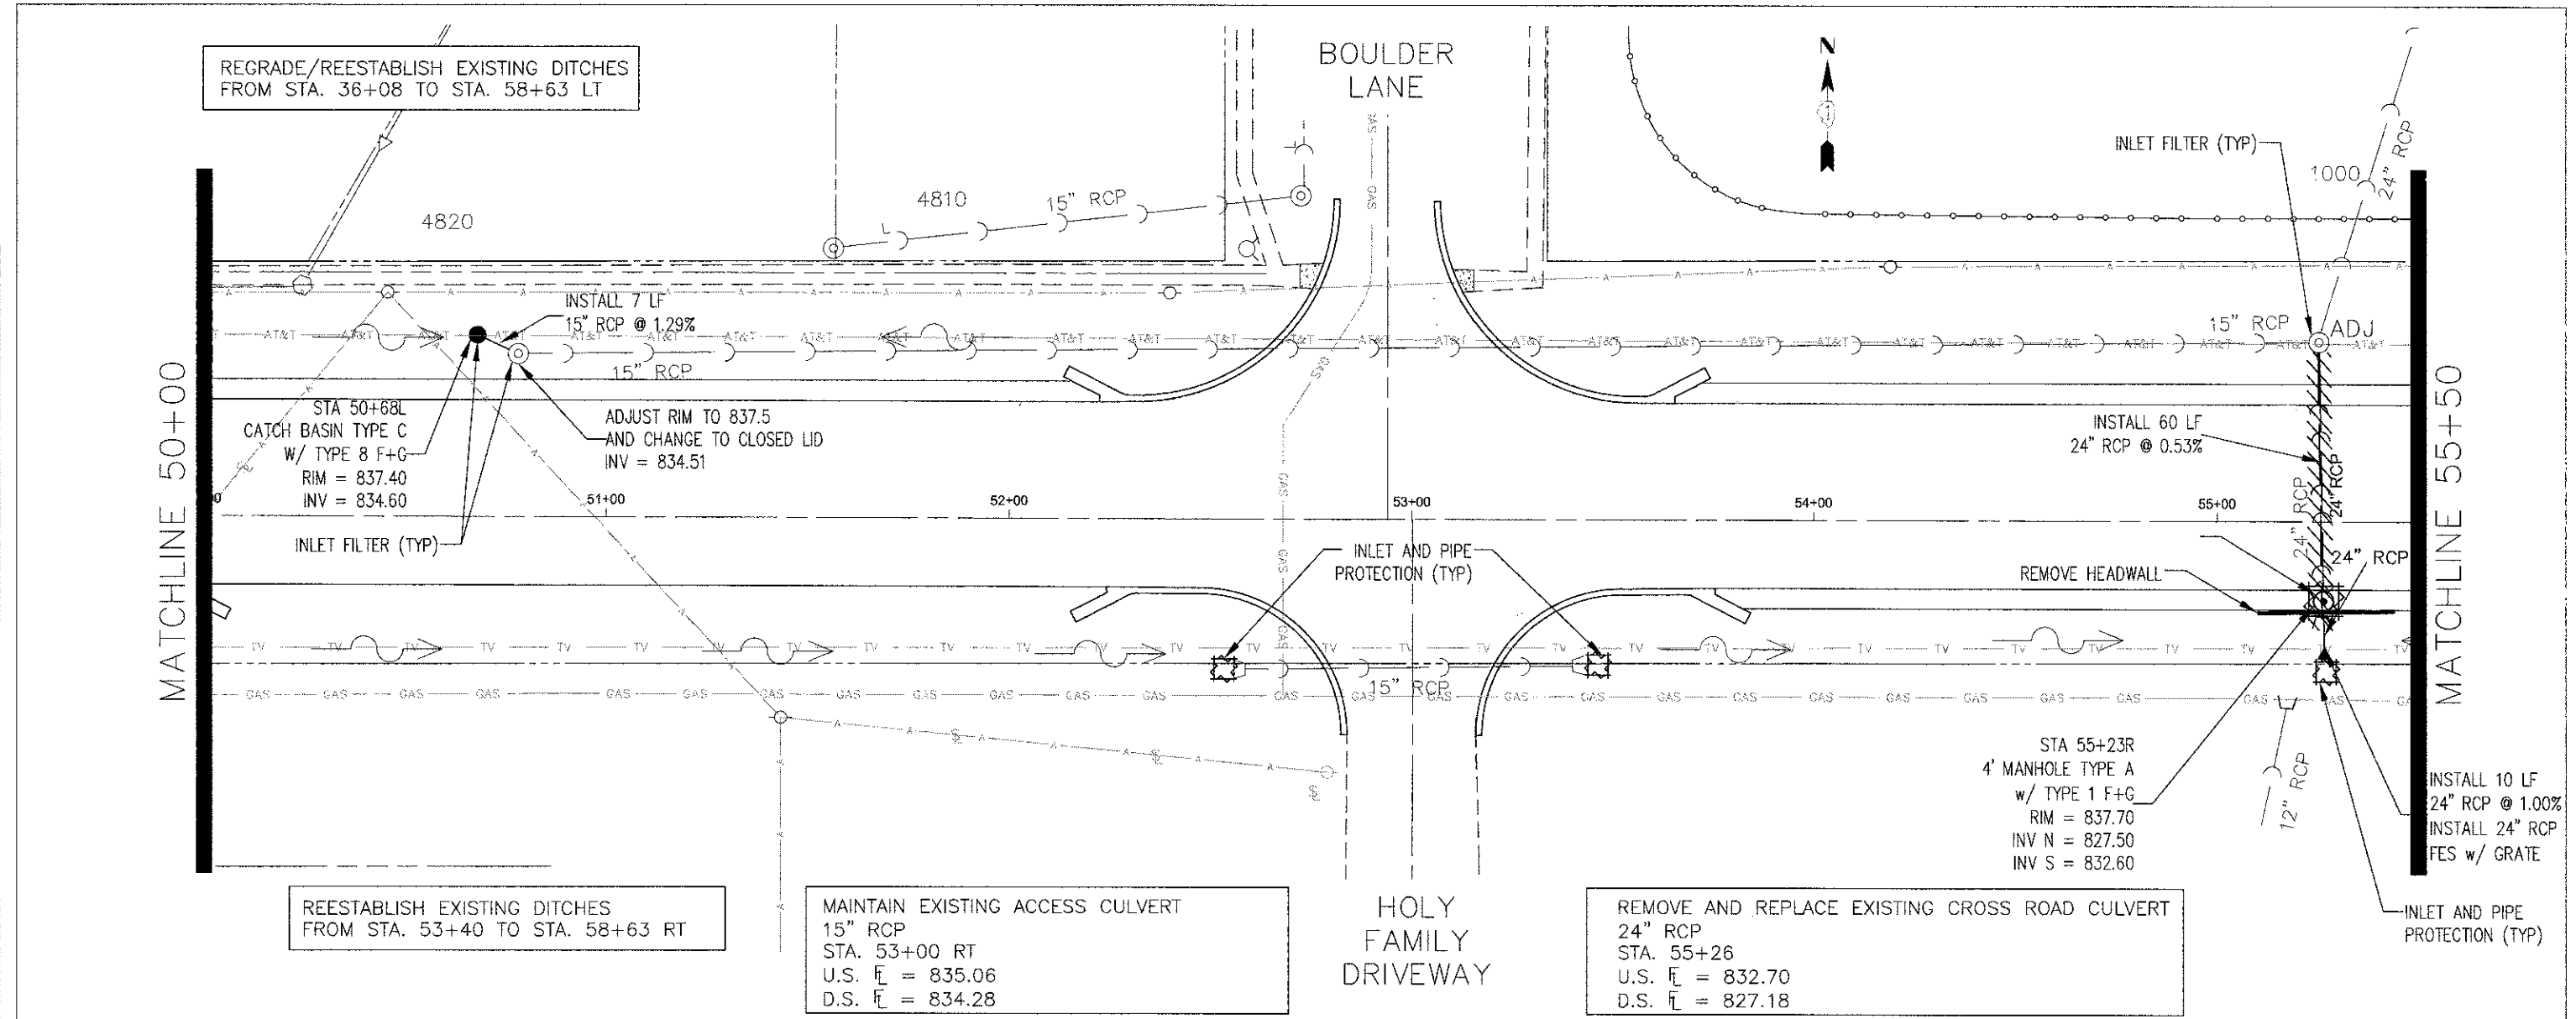

| | | | | | | | | |
|--|-----------------|-----------|---|--|--------------------------|---------------------------|--------------------|---|
| FILE NAME = Palatine Plan and Profile.dwg | DESIGNED - NMP | REVISIONS | STATE OF ILLINOIS DEPARTMENT OF TRANSPORTATION | Palatine Road Widening STP Project Drainage, Utilities, Erosion & Sediment Control Plan | F.A.U. RTE 1285 | SECTION 09-00082-00-CH | COUNTY Cook | TOTAL SHEET SHEETS, NO. 97 / 46 |
| | DRAWN - NMP | REVISIONS | | SCALE: 1" = 20' | SHEET NO. 9 OF 11 SHEETS | | CONTRACT NO. 63749 | ILLINOIS FED. AID PROJECT CMM 9003(492) |
| | CHECKED - CJM | REVISIONS | | | STA. 50+00 TO STA 55+00 | | | |
| | DATE - 02-07-11 | REVISIONS | | | | | | |