


PLAN	SURVEYED	PLOTTED	CHECKED
	NOTE BOOK	NO.	NO.
	BY	DATE	DATE

PROFILE	SURVEYED	PLOTTED	CHECKED
	NOTE BOOK	NO.	NO.
	BY	DATE	DATE

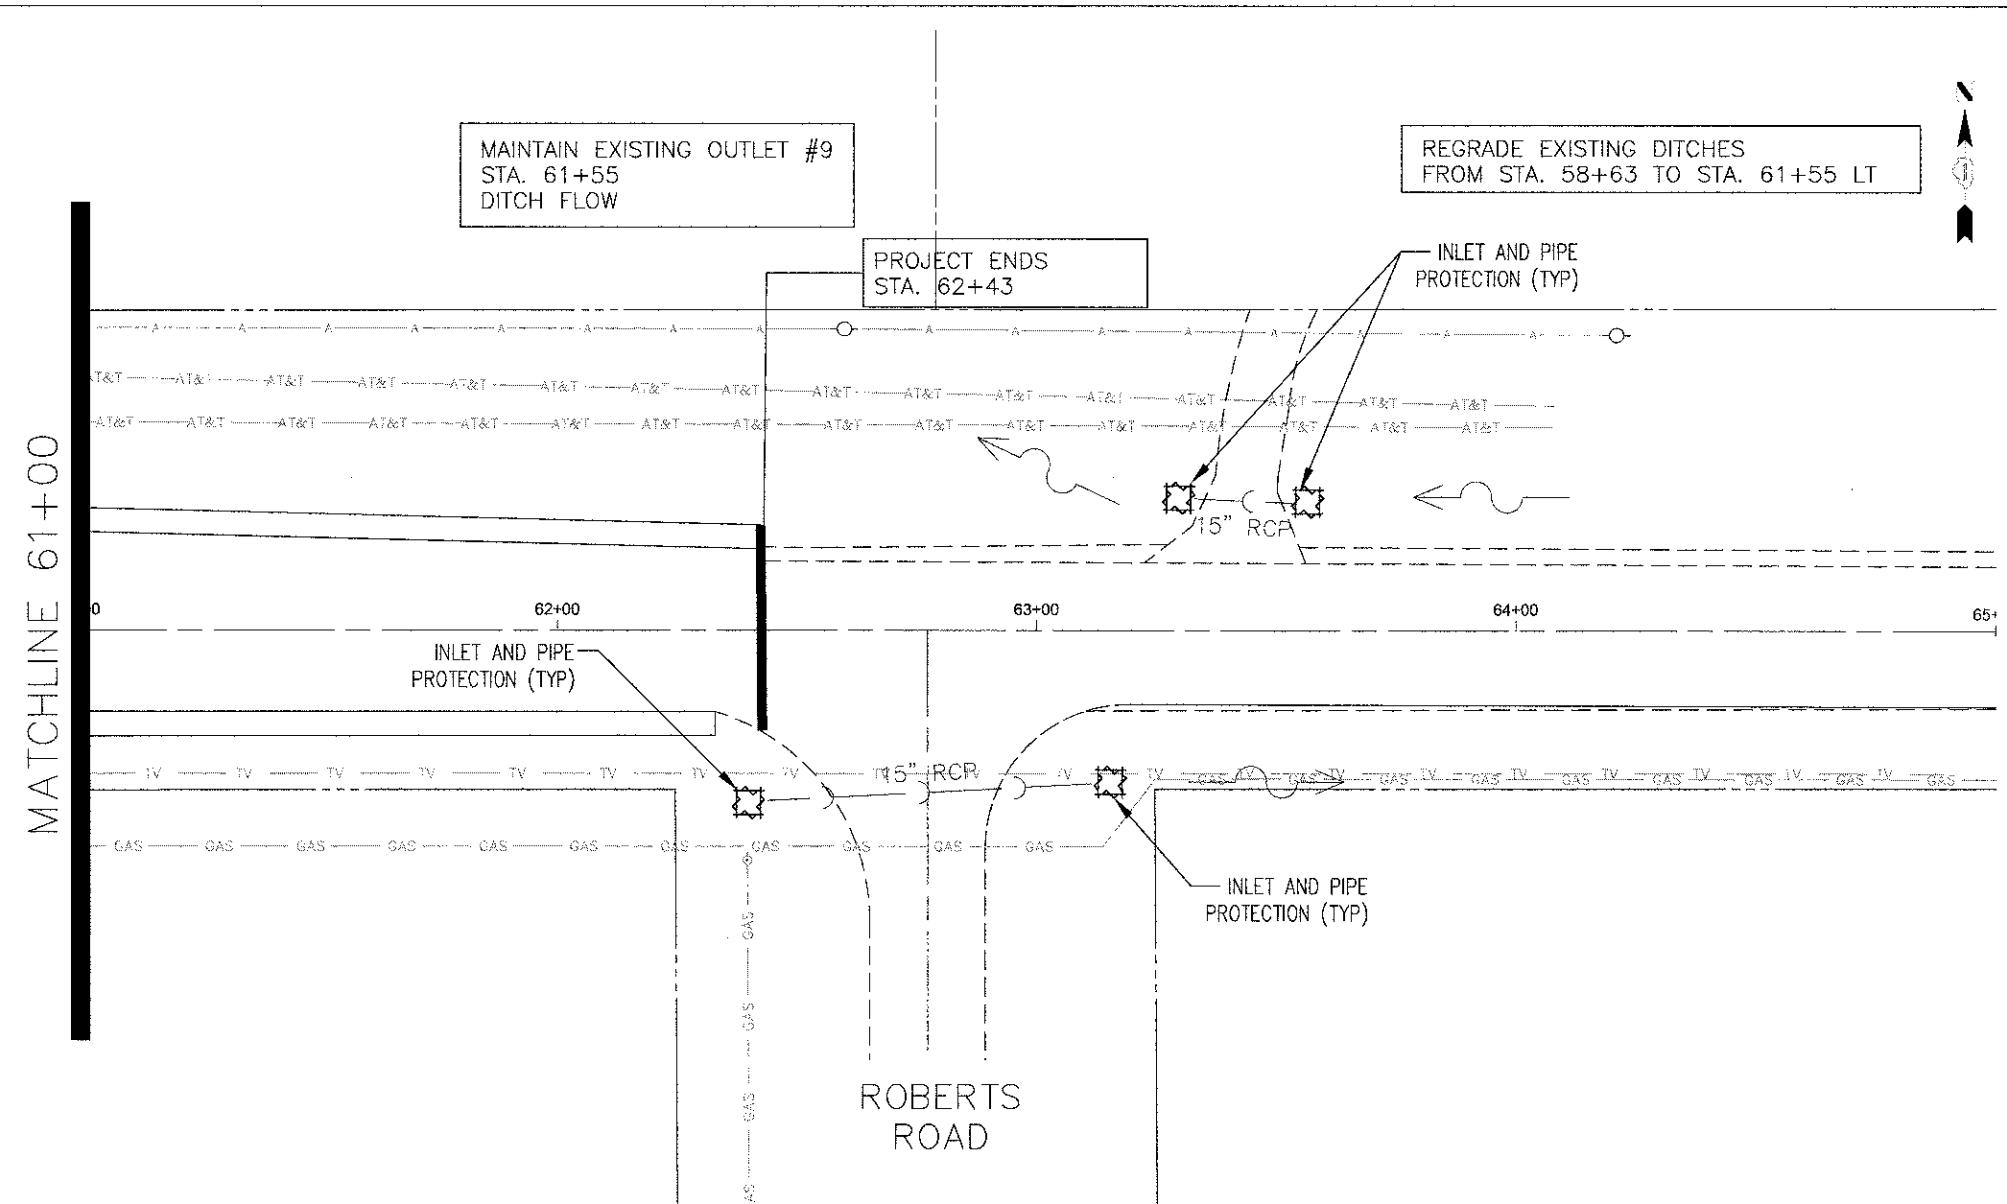


MAINTAIN EXISTING OUTLET #9
STA. 61+55
DITCH FLOW

REGRADE EXISTING DITCHES
FROM STA. 58+63 TO STA. 61+55 LT

PROJECT ENDS
STA. 62+43

MATCHLINE 61+00

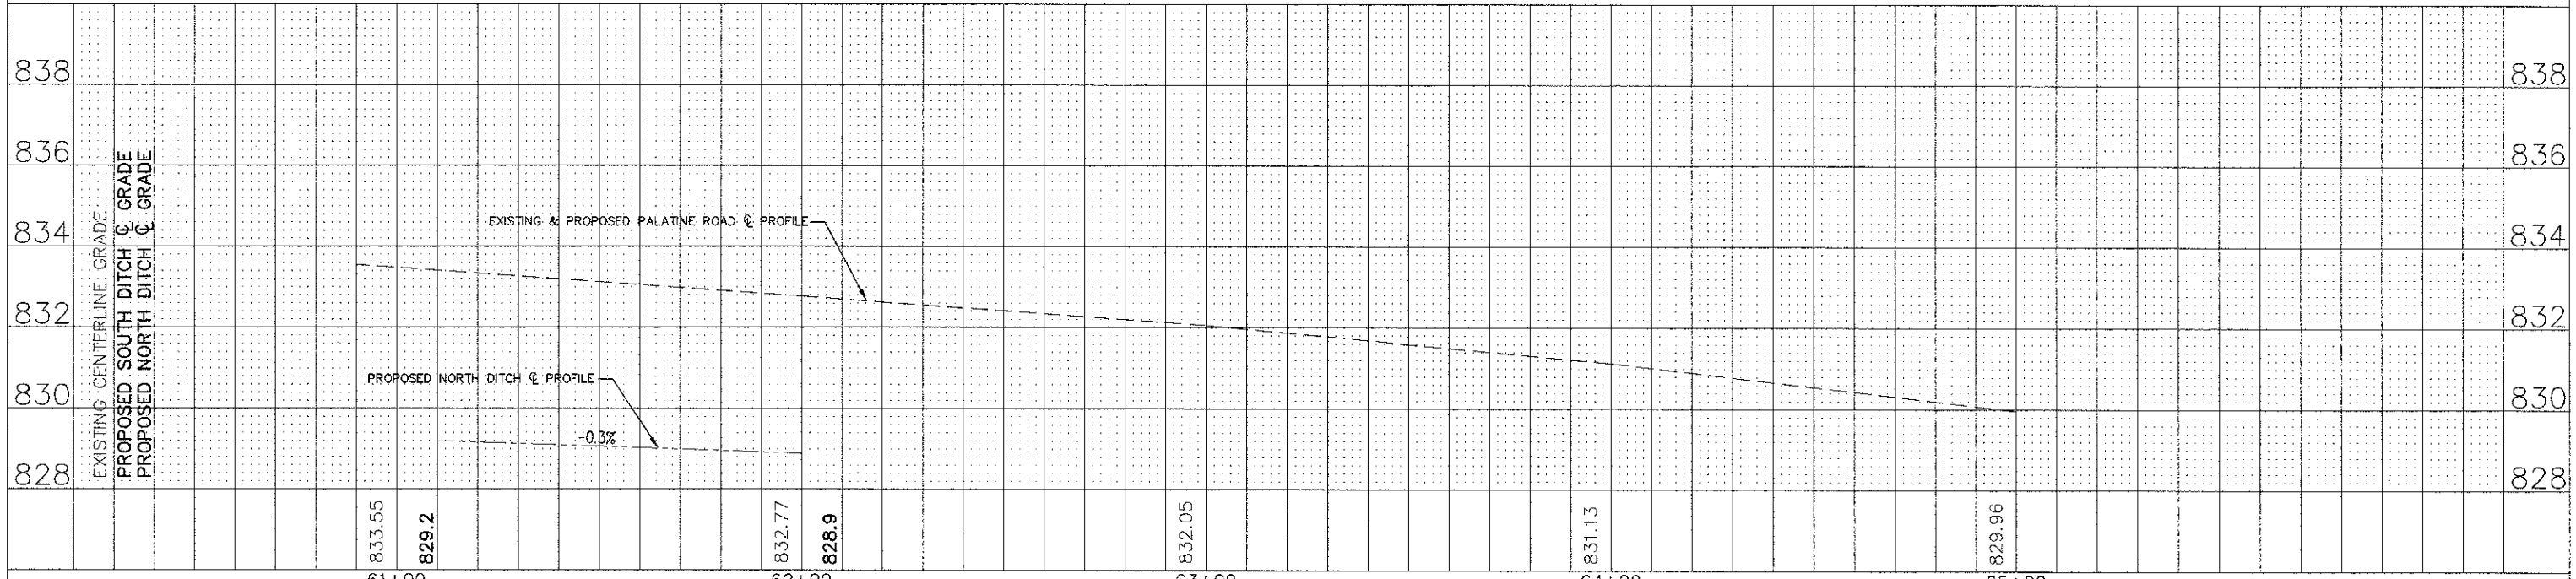

FILE NAME = Palatine Plan and Profile.dwg	DESIGNED - NMP DRAWN - NMP CHECKED - CJM DATE - 02-07-11	REVISED - REVISED - REVISED - REVISED -	STATE OF ILLINOIS DEPARTMENT OF TRANSPORTATION	Palatine Road Widening STP Project Drainage, Utilities, Erosion & Sediment Control Plan	F.A.U. R.T.E. 1285	SECTION 09-00082-00-CH	COUNTY Cook	TOTAL SHEETS 97	SHEET NO. 48	CONTRACT NO. 63749 ILLINOIS FED. AID PROJECT CMM 9003(492)
--	---	--	---	--	--------------------------	---------------------------	----------------	--------------------	-----------------	---

SCALE: 1" = 20' SHEET NO. 11 OF 11 SHEETS STA. 61+00 TO STA 65+00