



PLAN  
 SURVEYED  
 PLOTTED  
 NOTE BOOK  
 NO.

PROFILE  
 SURVEYED  
 PLOTTED  
 NOTE BOOK  
 NO.

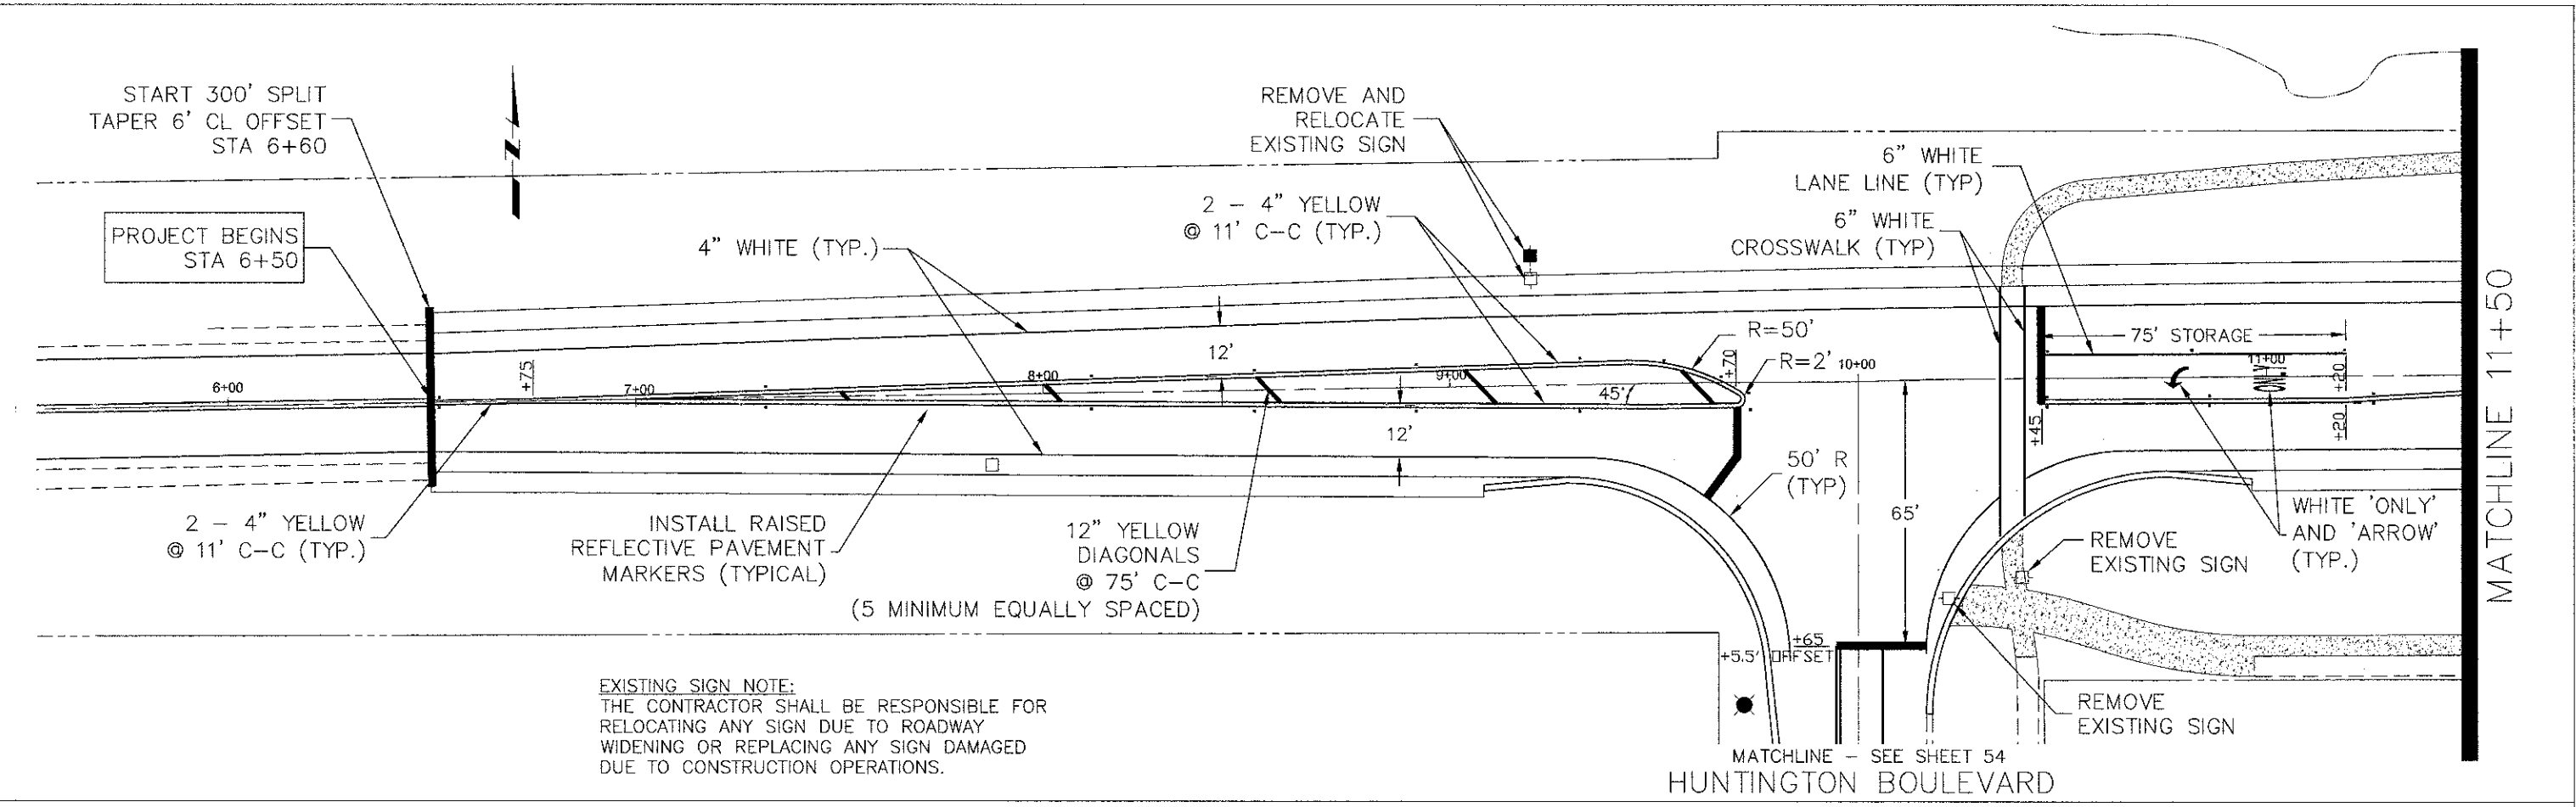

**EXISTING SIGN NOTE:**  
 THE CONTRACTOR SHALL BE RESPONSIBLE FOR  
 RELOCATING ANY SIGN DUE TO ROADWAY  
 WIDENING OR REPLACING ANY SIGN DAMAGED  
 DUE TO CONSTRUCTION OPERATIONS.

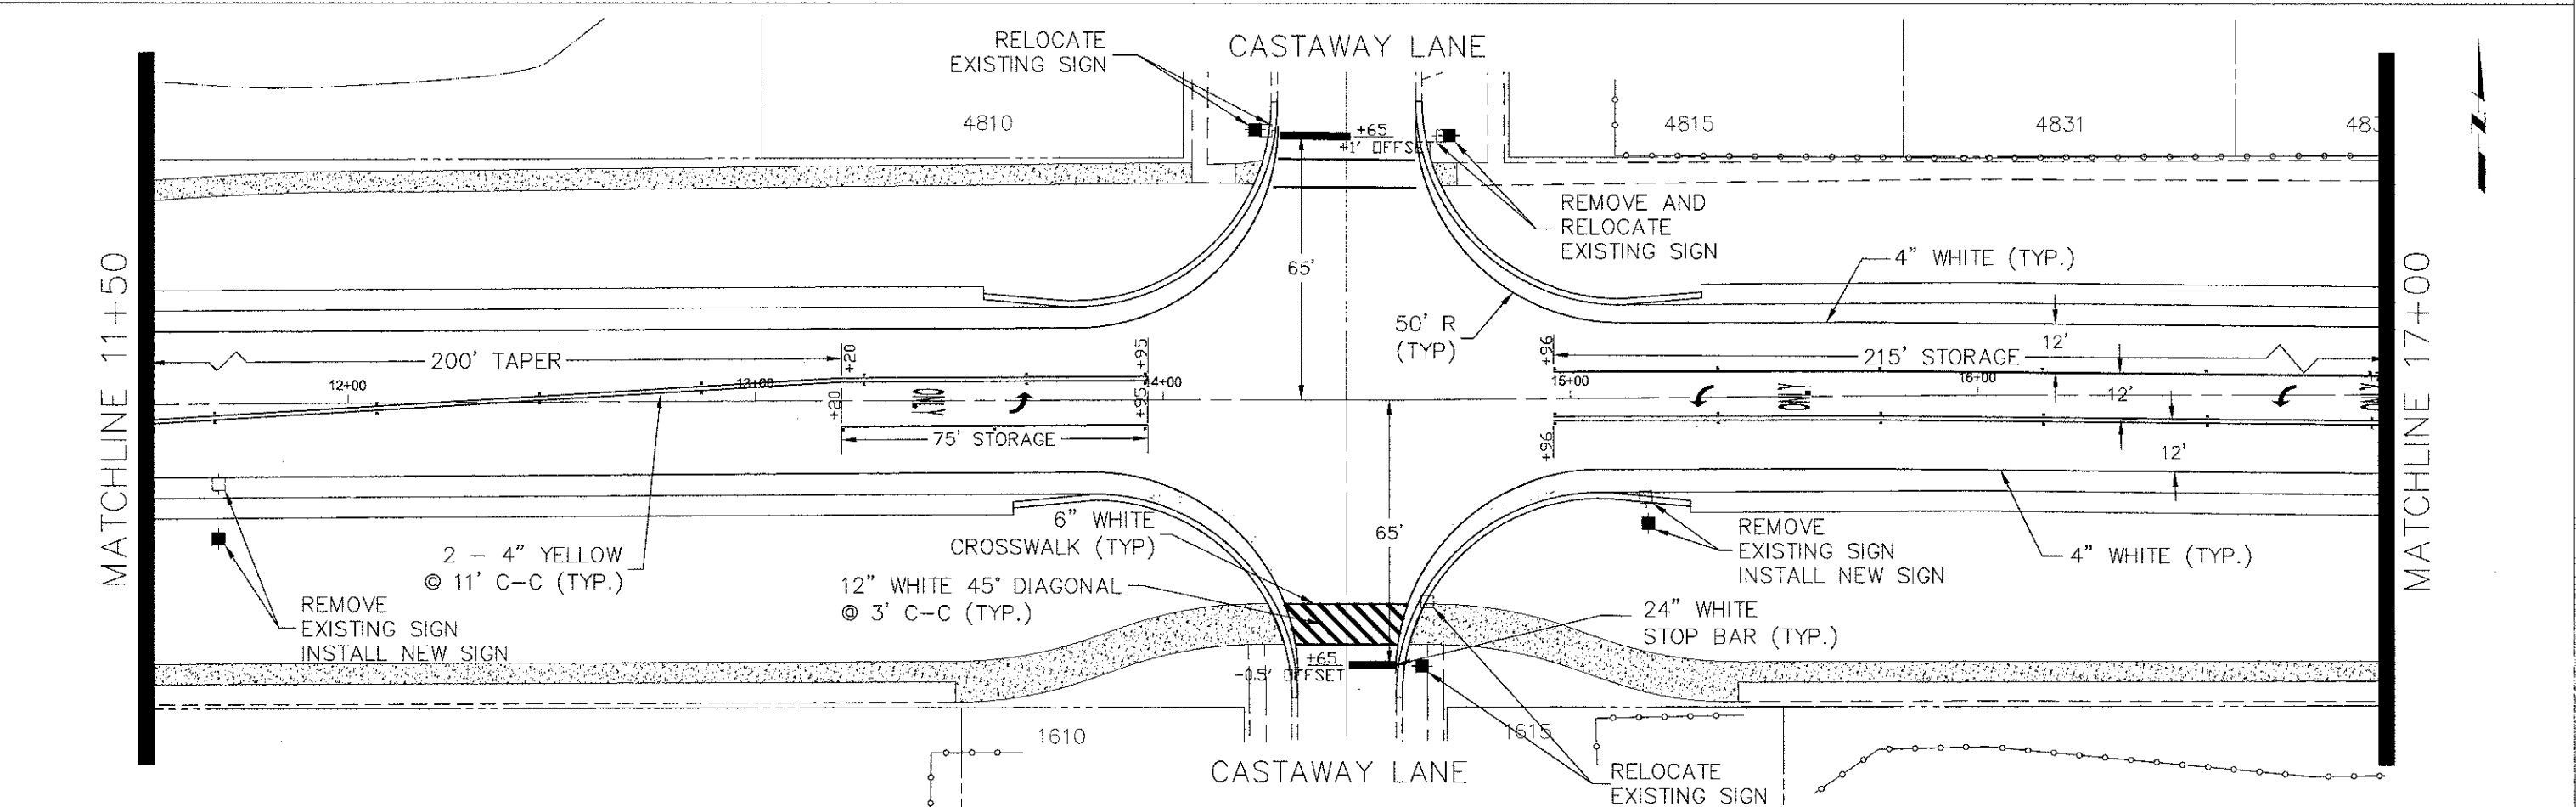

FILE NAME -  
 Palatine Plan and Profile NEW.dwg

DESIGNED -	REVISED -
DRAWN -	REVISED -
CHECKED -	REVISED -
DATE -	REVISED -

**STATE OF ILLINOIS  
 DEPARTMENT OF TRANSPORTATION**

Palatine Road Widening STP Project  
 Striping and Signage Plan

SCALE: 1" = 20' SHEET NO. 1 OF 6 SHEETS STA. 6+00 TO STA 17+00

F.A.U. RTE.	SECTION	COUNTY	TOTAL SHEETS	SHEET NO.
1285	09-00082-00-CH	Cook	97	48
CONTRACT NO. 63749			ILLINOIS FED. AID PROJECT CMM 9003(492)	