


PLAN	SURVEYED	DATE	BY
	PLOTTED		
	GRADES CHECKED		
	STRUCTURE NOTATIONS OK'D		
NOTE BOOK NO.			

PROFILE	SURVEYED	DATE	BY
	PLOTTED		
	GRADES CHECKED		
	STRUCTURE NOTATIONS OK'D		
NOTE BOOK NO.			


MATCHLINE 17+00

MATCHLINE 22+50

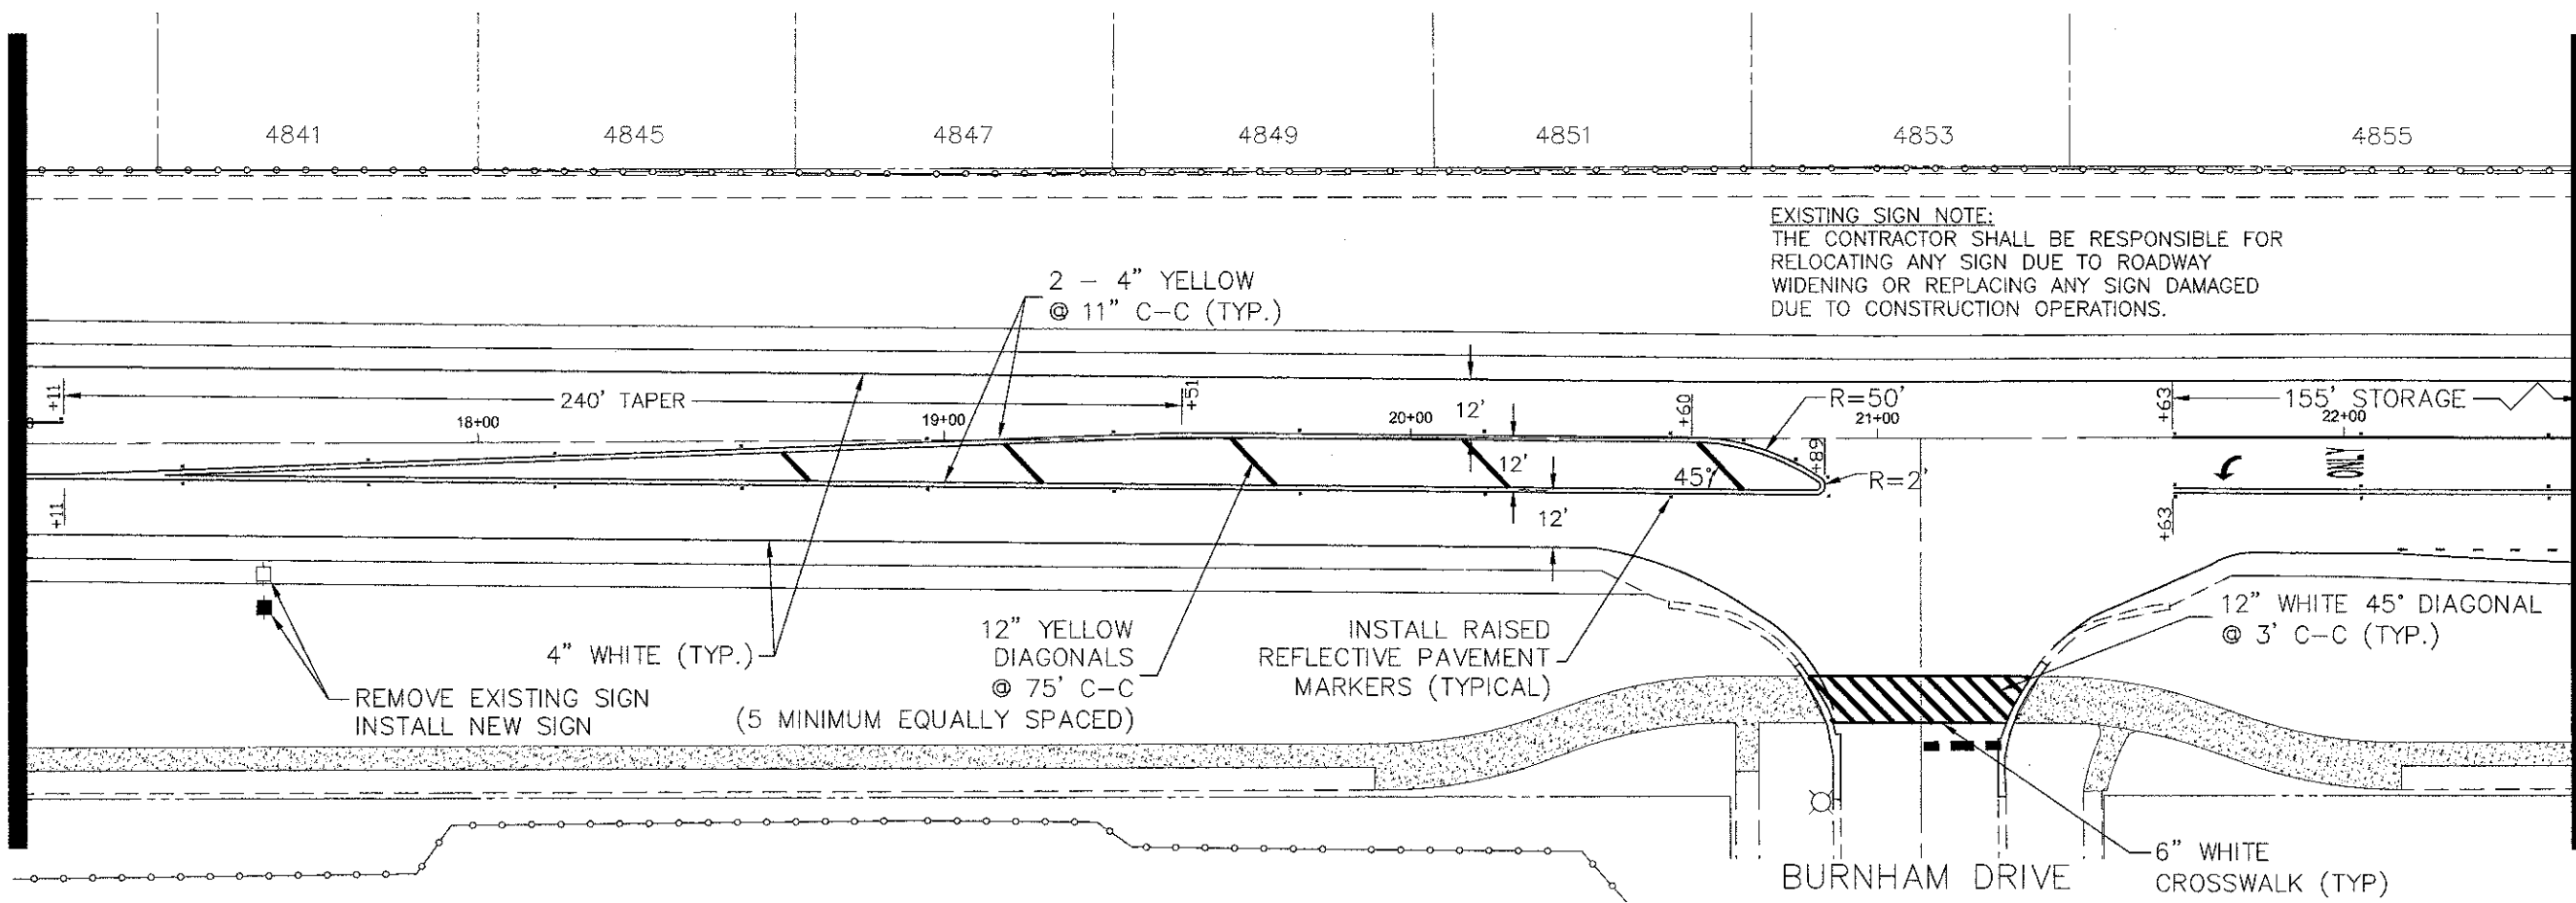

MATCHLINE 22+50

MATCHLINE 28+00

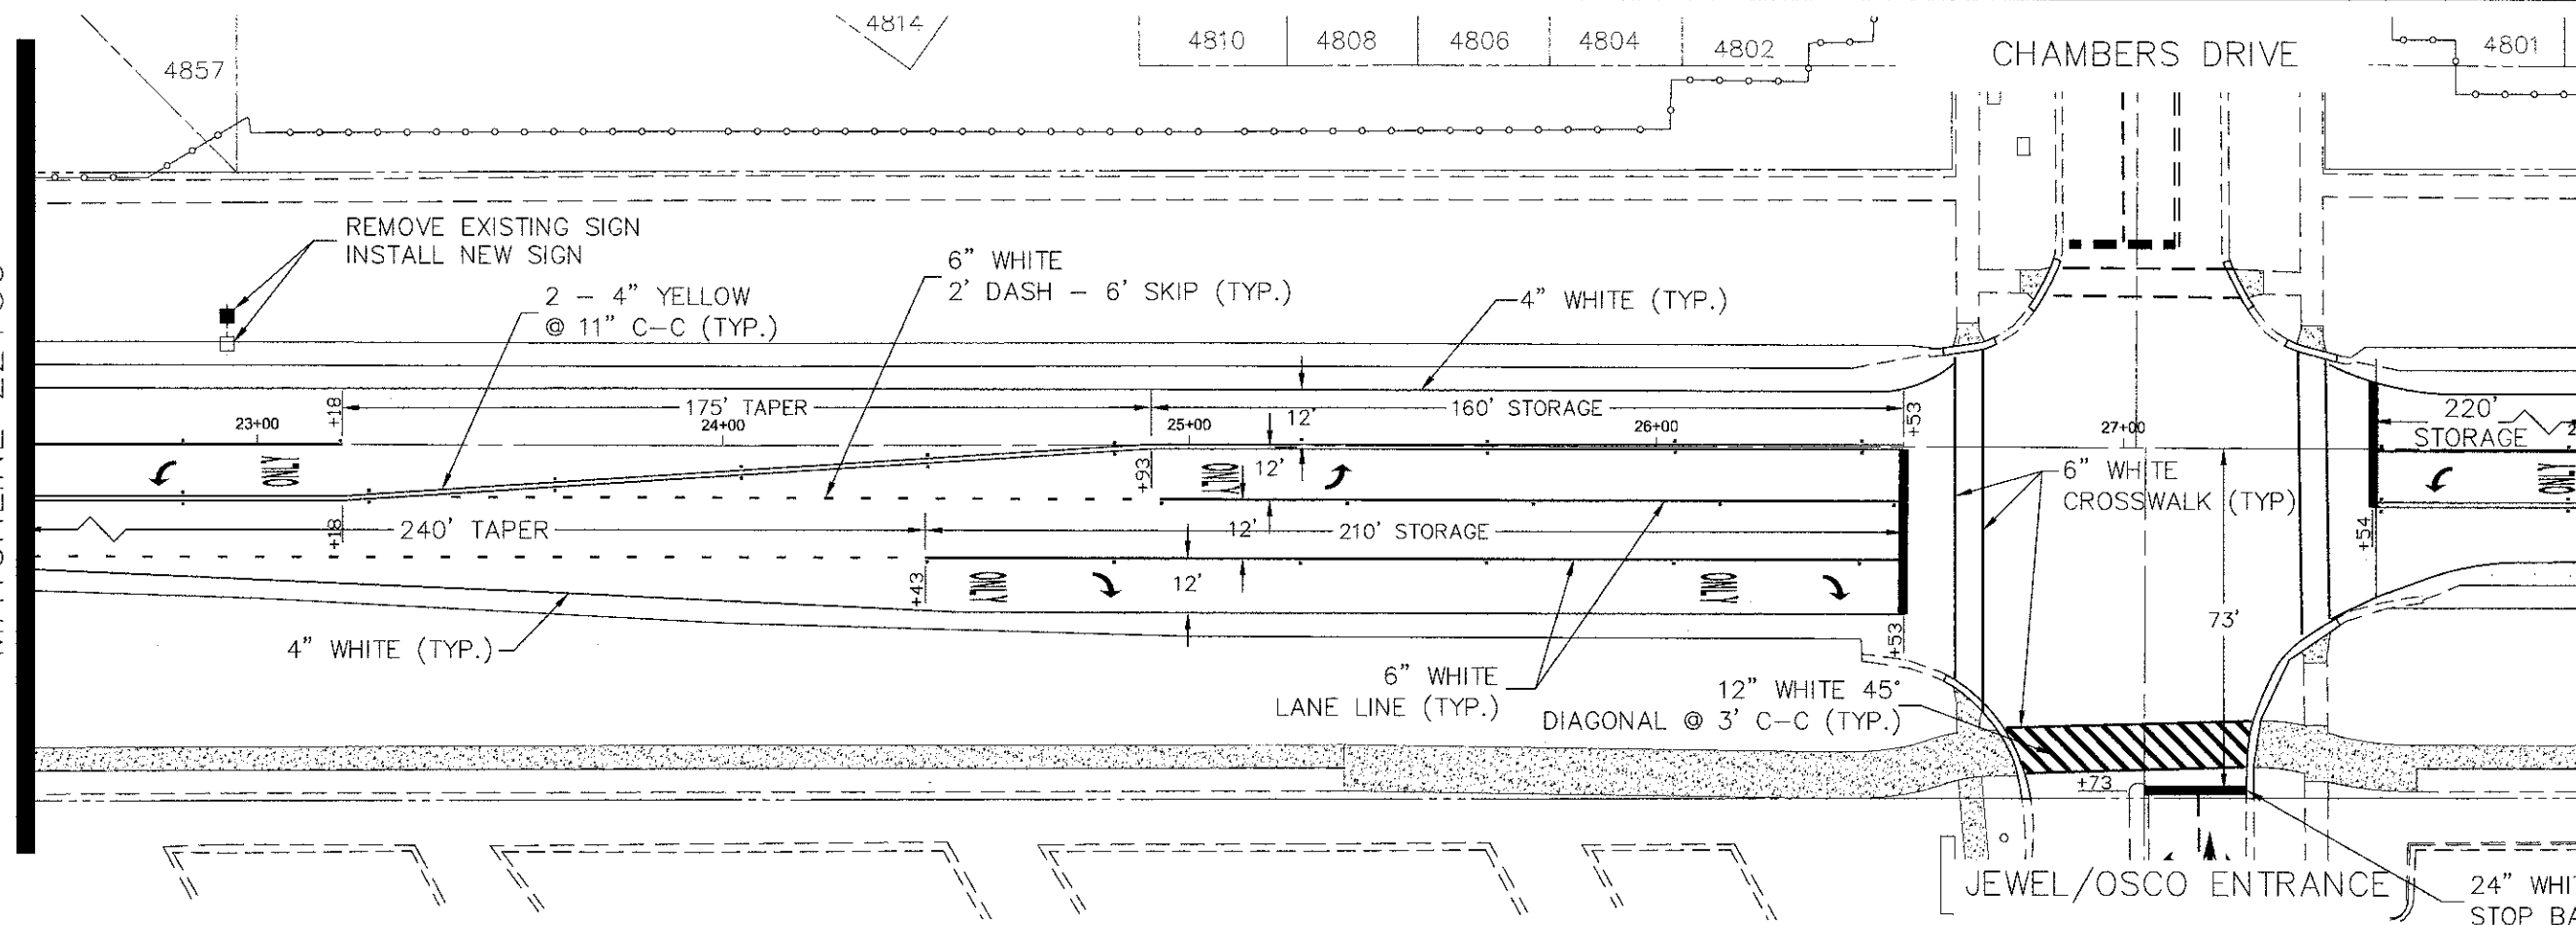

FILE NAME = Palatine Plan and Profile NEW.dwg

DESIGNED -	REVISED -
DRAWN -	REVISED -
CHECKED -	REVISED -
DATE -	REVISED -

**STATE OF ILLINOIS
DEPARTMENT OF TRANSPORTATION**

Palatine Road Widening STP Project
Striping and Signage Plan

SCALE: 1" = 20' SHEET NO. 2 OF 6 SHEETS STA. 17+00 TO STA 28+00

F.A.U. RTE.	SECTION	COUNTY	TOTAL SHEETS	SHEET NO.
1285	09-00082-00-CH	Cook	97	50
CONTRACT NO. 63749			ILLINOIS FED. AID PROJECT GMM 9003(492)	