


PLAN	DESIGNED	DATE
	PLOTTED	
	ADJUSTMENT CHECKED	
	NO. _____	PROFILE NAME


PROFILE	DESIGNED	DATE
	PLOTTED	
	GRADES CHECKED	
	STRUCTURE NOTATIONS CHKD	
	NO. _____	

MATCHLINE 28+00

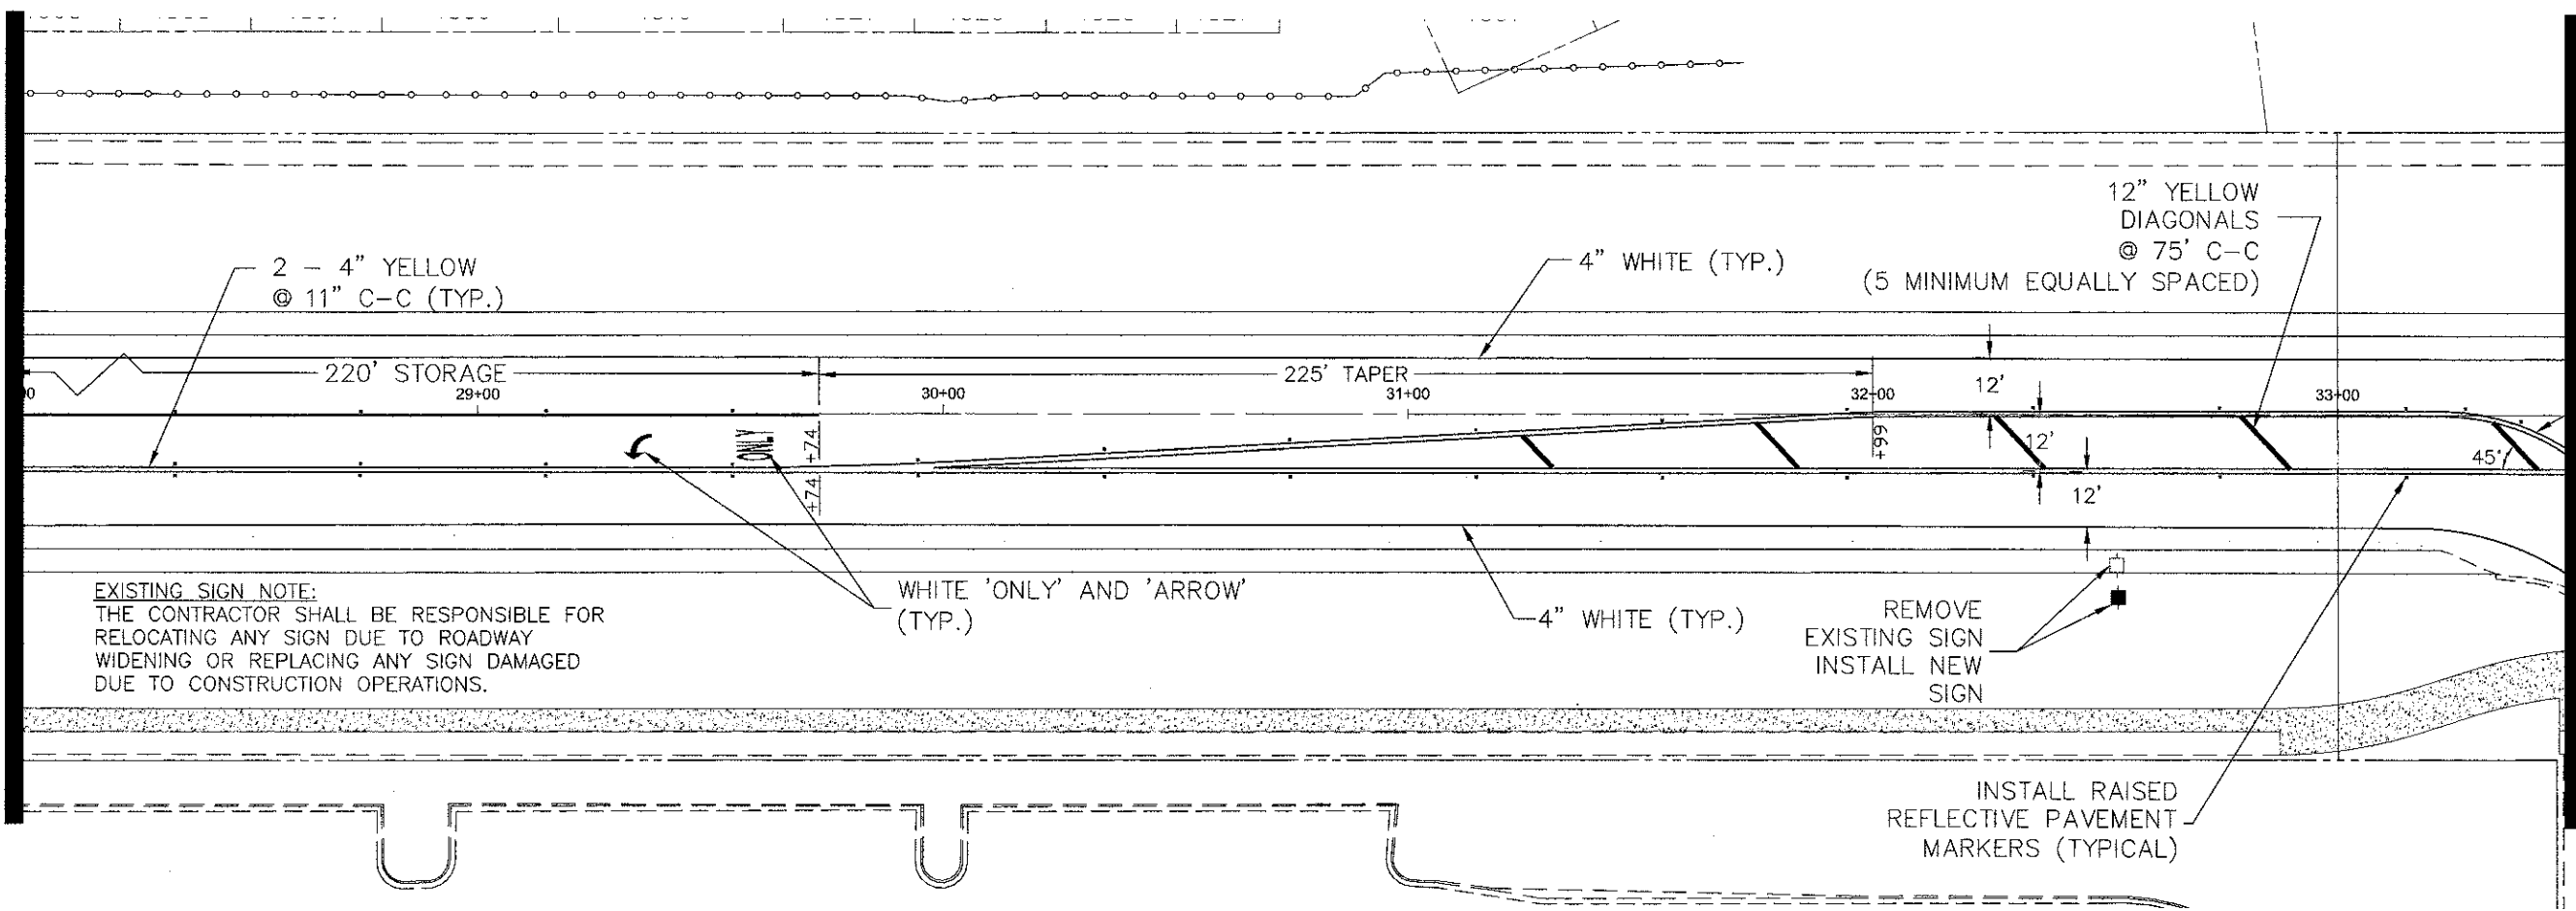

MATCHLINE 33+50

MATCHLINE 33+50

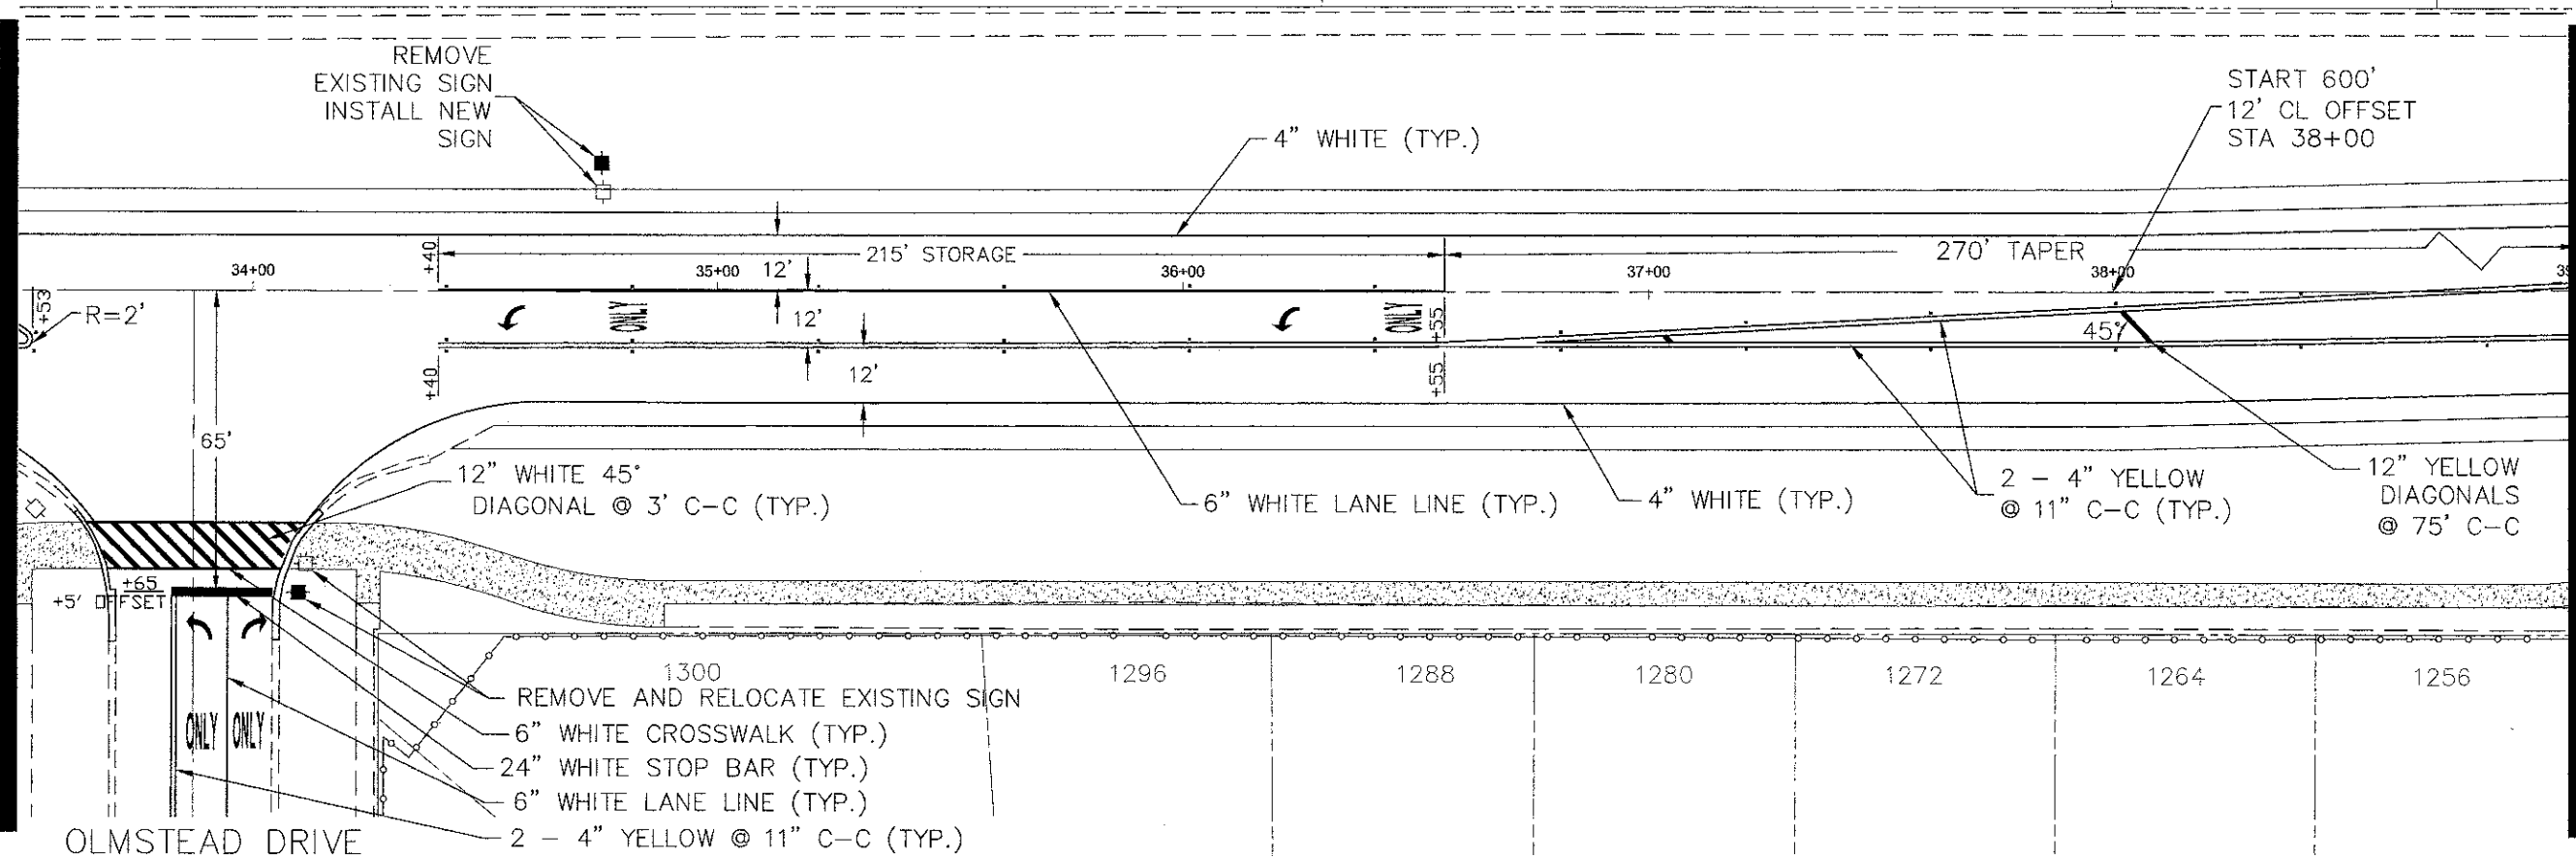

MATCHLINE 39+00

FILE NAME - Palatine Plan and Profile NEW.dwg

DESIGNED -	REVISED -
DRAWN -	REVISED -
CHECKED -	REVISED -
DATE -	REVISED -

**STATE OF ILLINOIS  
DEPARTMENT OF TRANSPORTATION**

Palatine Road Widening STP Project  
Striping and Signage Plan

SCALE: 1" = 20' SHEET NO. 3 OF 6 SHEETS STA. 28+00 TO STA 39+00

F.A.U. RTE.	SECTION	COUNTY	TOTAL SHEETS
1285	09-00082-00-CH	Cook	NO. 97
			51
			CONTRACT NO. 63749
ILLINOIS FED. AID PROJECT CMM 9003(492)			