
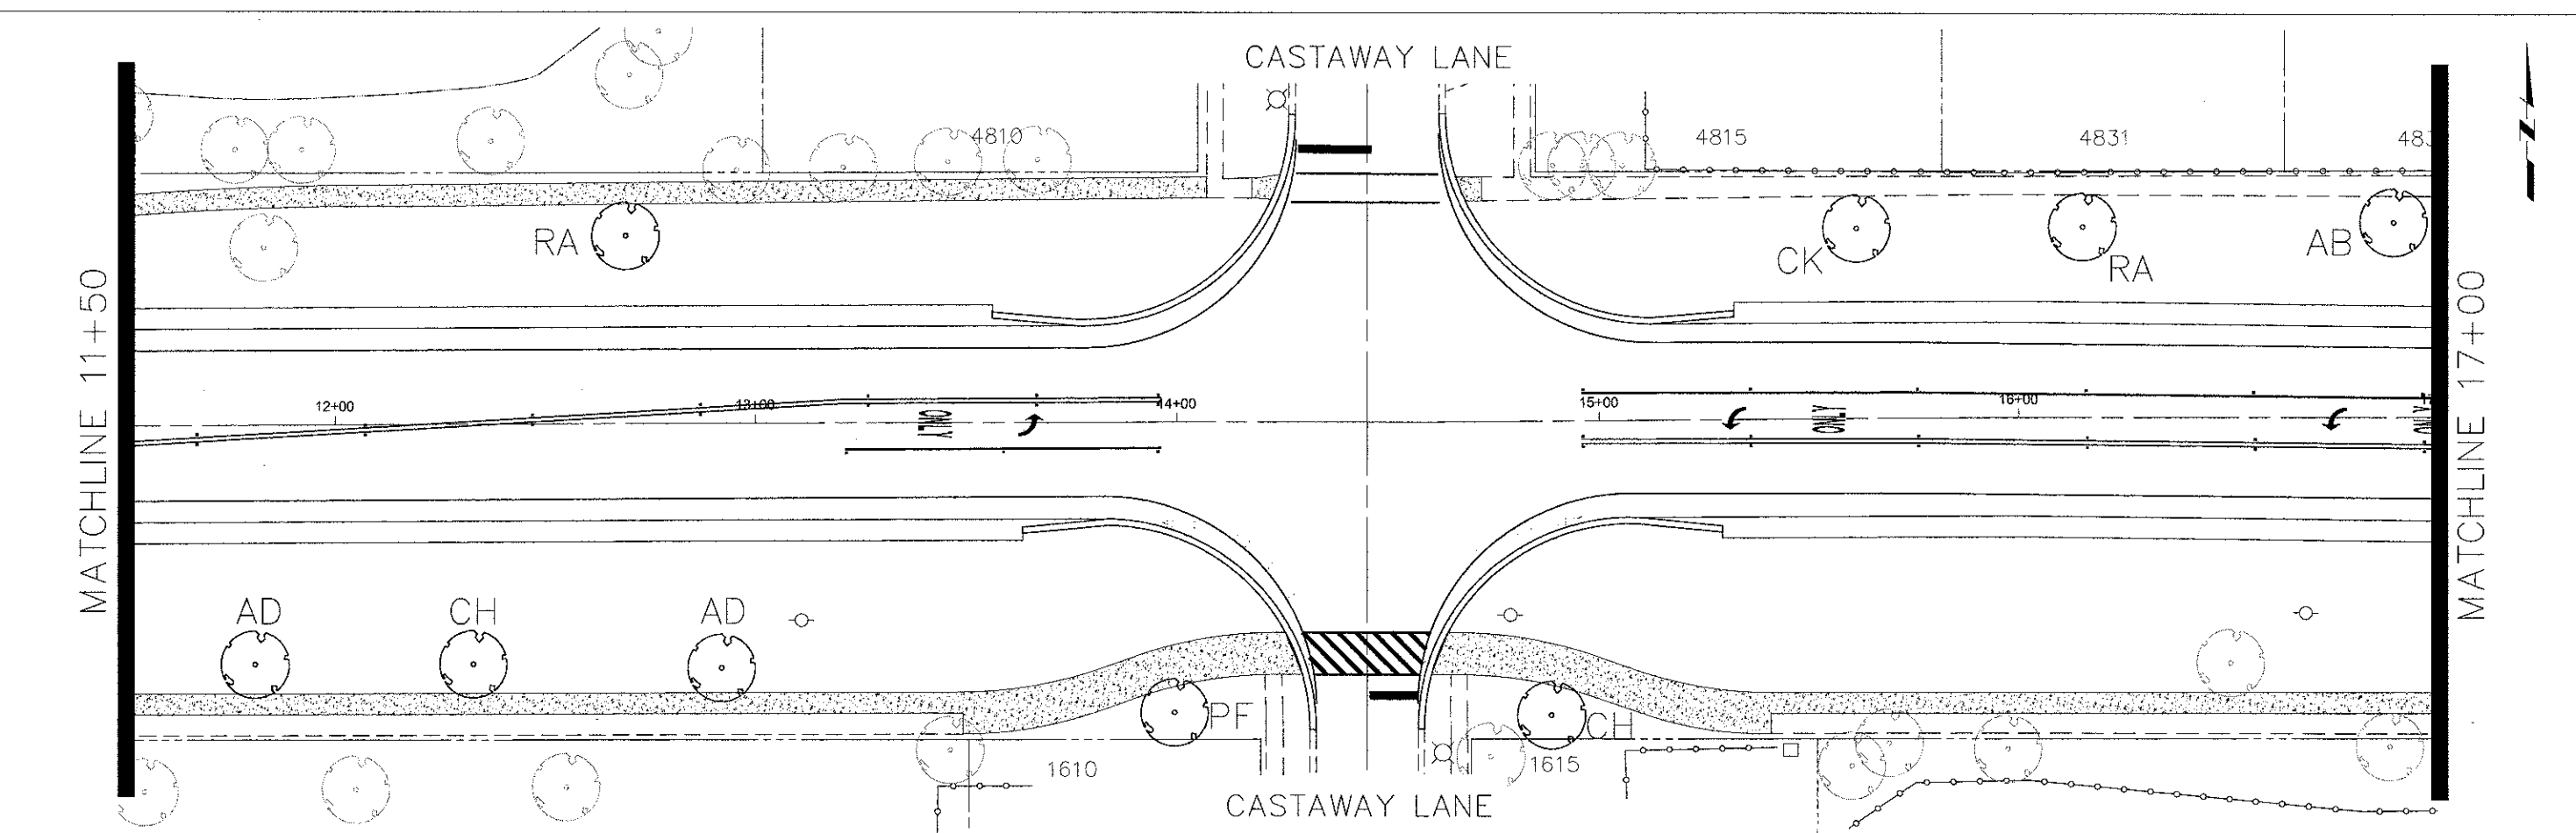


SYMBOL	SPECIES NAME	COMMON NAME	DIAMETER	HEIGHT	UNIT	QUANTITY
CH	CRETAEGUS GRUSGALLI INERMIS	THORNLESS COCKSPUR HAWTHORN		6'	EA	2
AD	MALUS ADAMS	ADAMS CRABAPPLE		6'	EA	2
PF	MALUS PRAIRIFIRE	PRAIRIE FIRE CRABAPPLE		6'	EA	2
CK	ACER PLATANOIDES CRIMSON KING	CRIMSON KING NORWAY MAPLE	2 1/2"		EA	1
AB	ACER SACCHARINUM AUTUMN BLAZE	AUTUMN BLAZE SILVER MAPLE	2 1/2"		EA	2
RA	TILIA AMERICANA REDMOND	REDMOND AMERICAN LINDEN	2 1/2"		EA	2

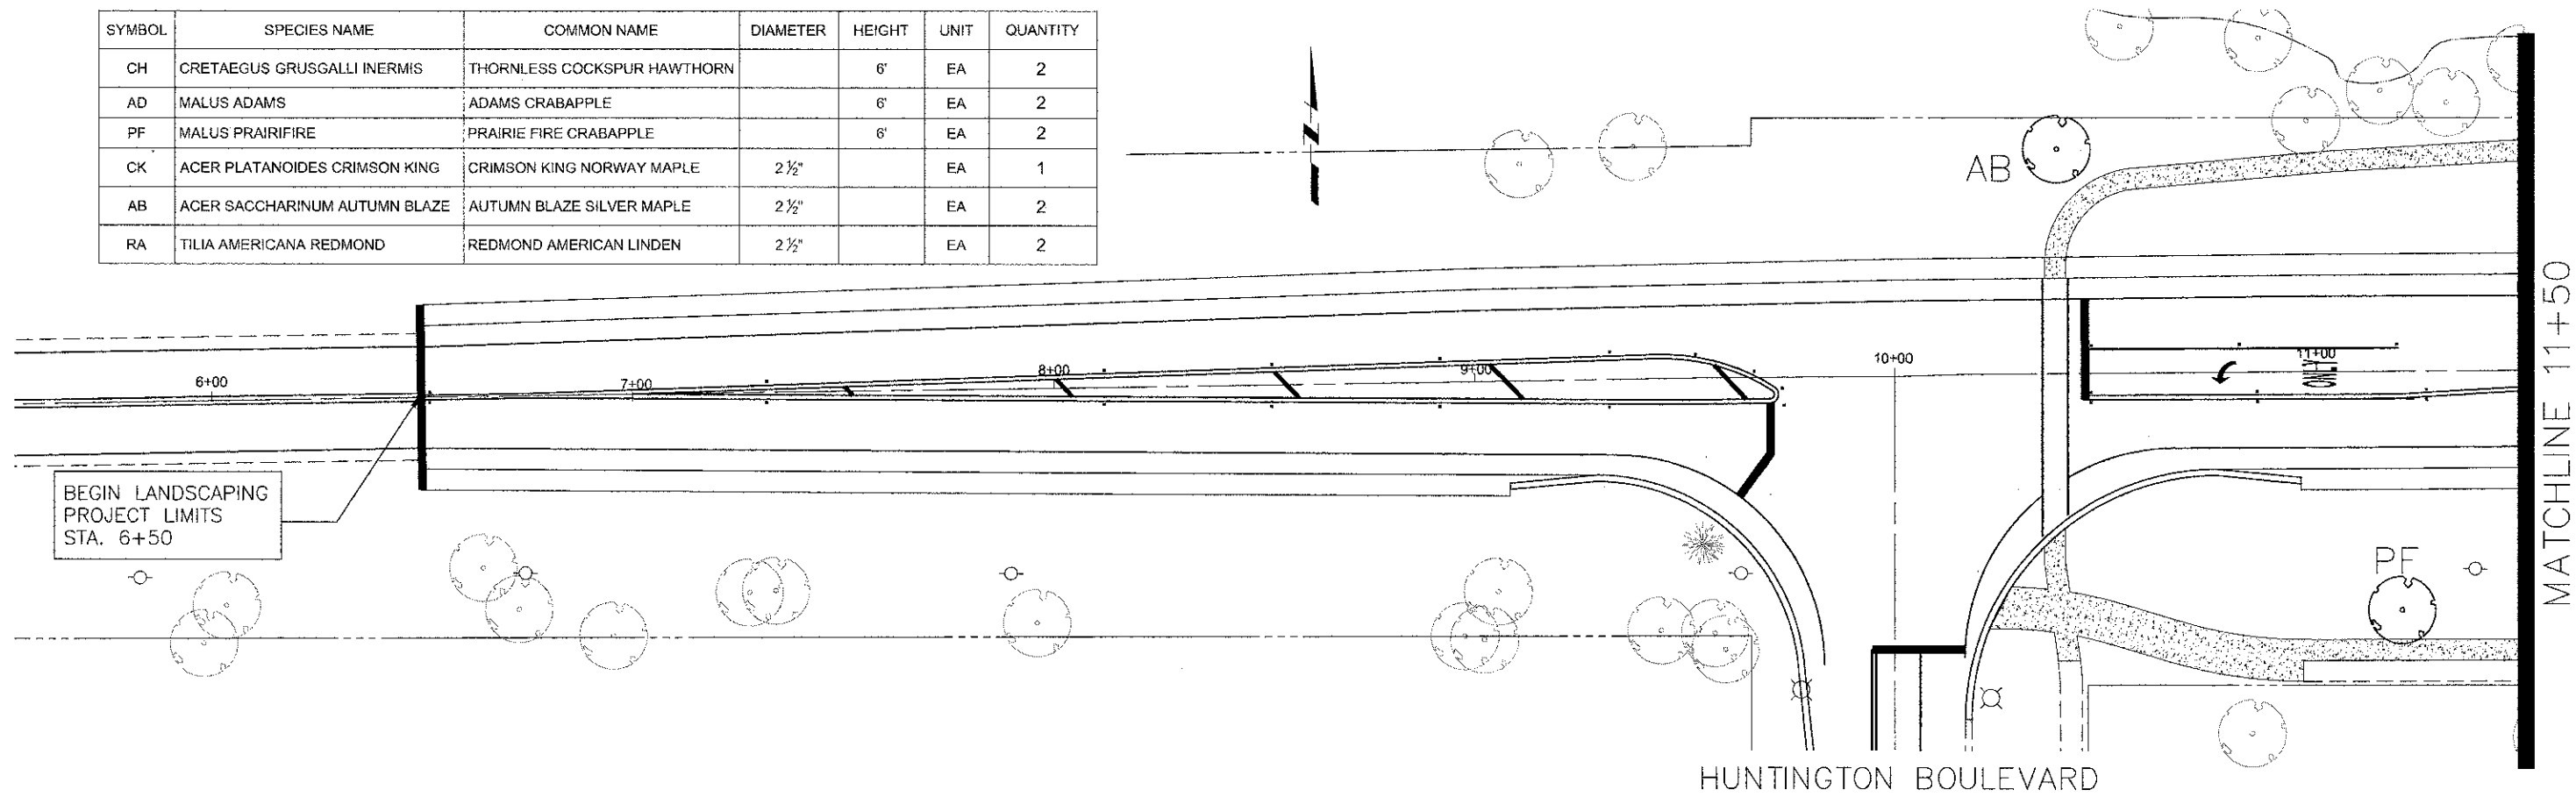

PLAN	DESIGNED	DATE
	DRAWN	
	CHECKED	
	DATE	

PROFILE	DESIGNED	DATE
	DRAWN	
	CHECKED	
	DATE	

FILE NAME -  
Palatine Plan and Profile NEW.dwg

DESIGNED -	REVISED -
DRAWN -	REVISED -
CHECKED -	REVISED -
DATE -	REVISED -

STATE OF ILLINOIS  
DEPARTMENT OF TRANSPORTATION

Palatine Road Widening STP Project  
Landscaping Plan

SCALE: 1" = 20' SHEET NO. 1 OF 5 SHEETS STA. 6+00 TO STA 17+00

F.A.U. RTE.	SECTION	COUNTY	TOTAL SHEETS	SHEET NO.
1285	09-00082-00-CH	Cook	97	55
CONTRACT NO. 63749			ILLINOIS FED. AID PROJECT CMM 9003(492)	