



PLAN  
 SURVEYED BY: \_\_\_\_\_  
 ALIGNED CHECKED BY: \_\_\_\_\_  
 NOTE BOOK NO. OF WAY CHECKED: \_\_\_\_\_  
 NO. OF DOUBLE NAME: \_\_\_\_\_

PROFILE  
 SURVEYED BY: \_\_\_\_\_  
 DATE: \_\_\_\_\_  
 NOTE BOOK GRADES CHECKED BY: \_\_\_\_\_  
 NO. OF NOTES: \_\_\_\_\_  
 STRUCTURE NOTATION: \_\_\_\_\_

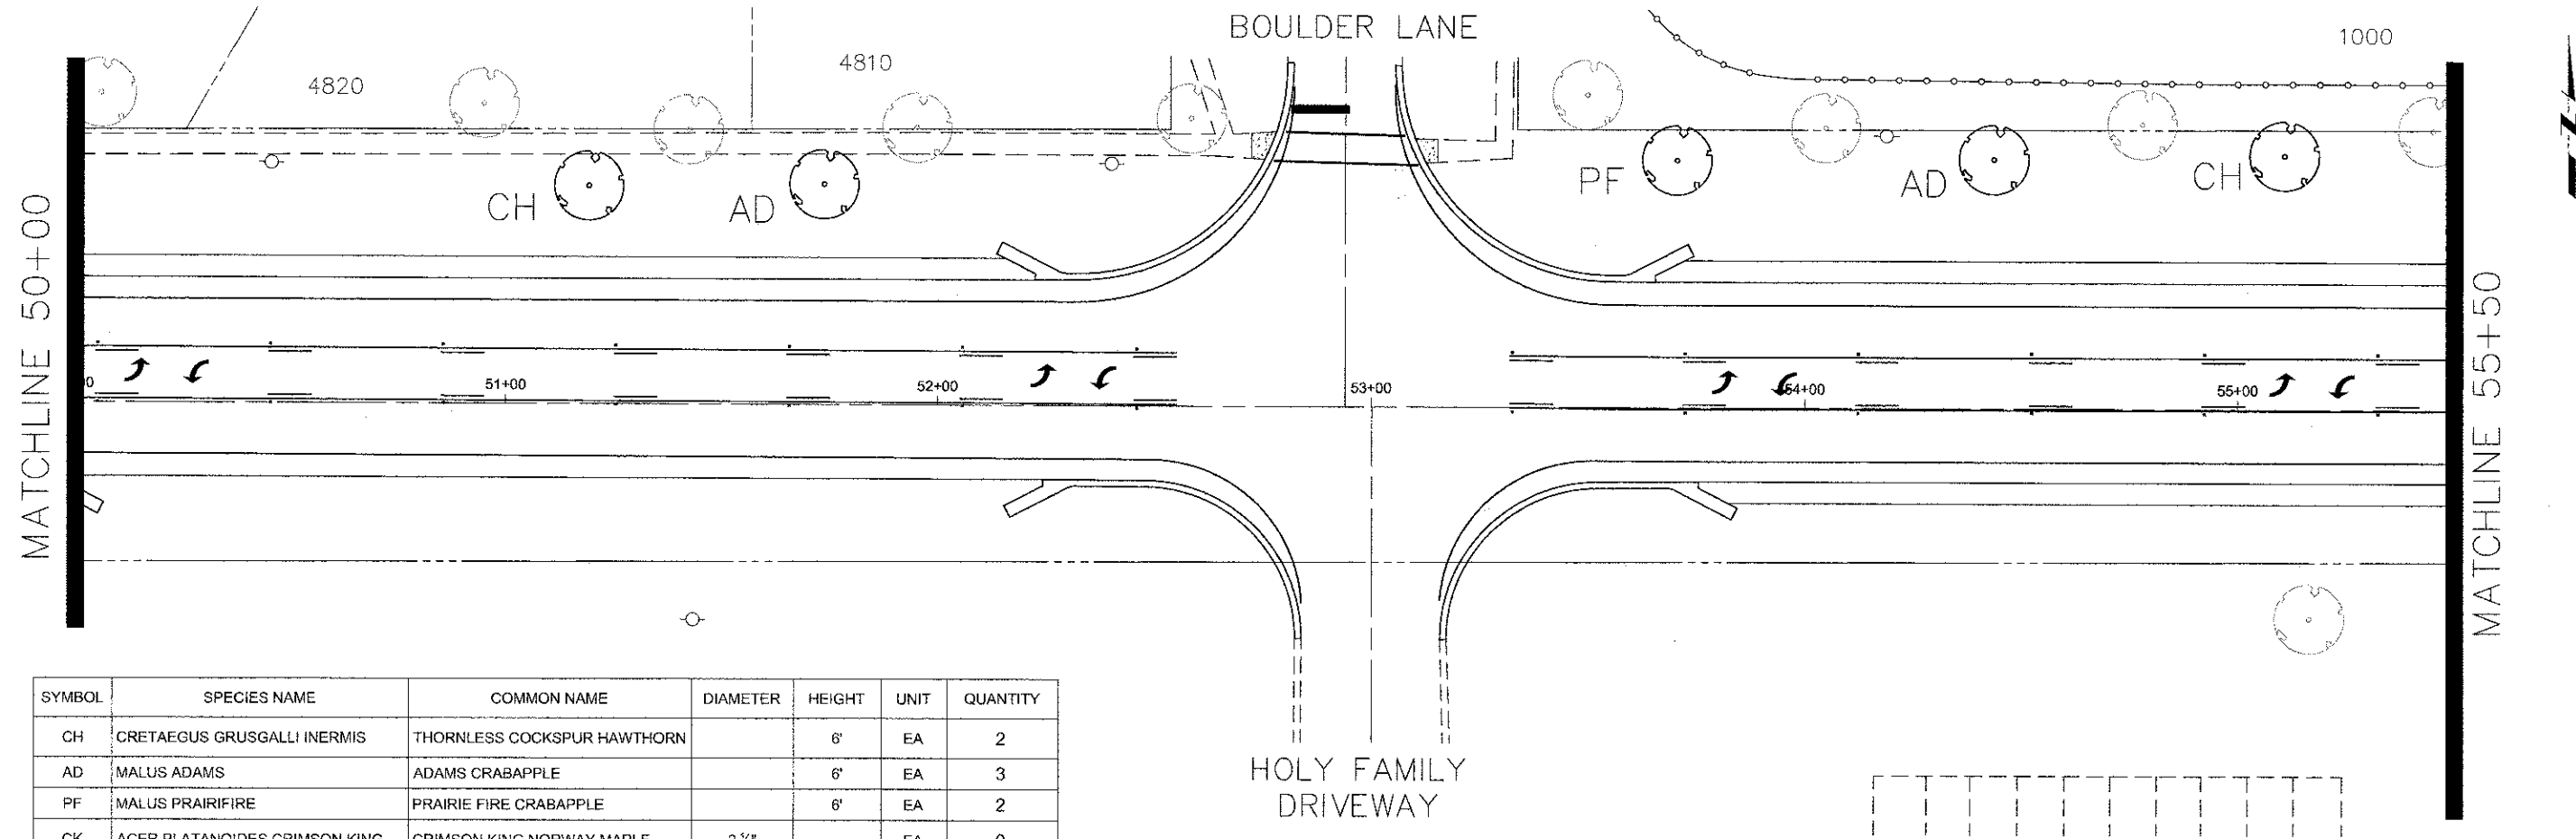

SYMBOL	SPECIES NAME	COMMON NAME	DIAMETER	HEIGHT	UNIT	QUANTITY
CH	CRETAEGUS GRUSGALLI INERMIS	THORNLESS COCKSPUR HAWTHORN		6'	EA	2
AD	MALUS ADAMS	ADAMS CRABAPPLE		6'	EA	3
PF	MALUS PRAIRIFIRE	PRAIRIE FIRE CRABAPPLE		6'	EA	2
CK	ACER PLATANOIDES CRIMSON KING	CRIMSON KING NORWAY MAPLE	2 1/2"		EA	0
AB	ACER SACCHARINUM AUTUMN BLAZE	AUTUMN BLAZE SILVER MAPLE	2 1/2"		EA	0
RA	TILIA AMERICANA REDMOND	REDMOND AMERICAN LINDEN	2 1/2"		EA	0

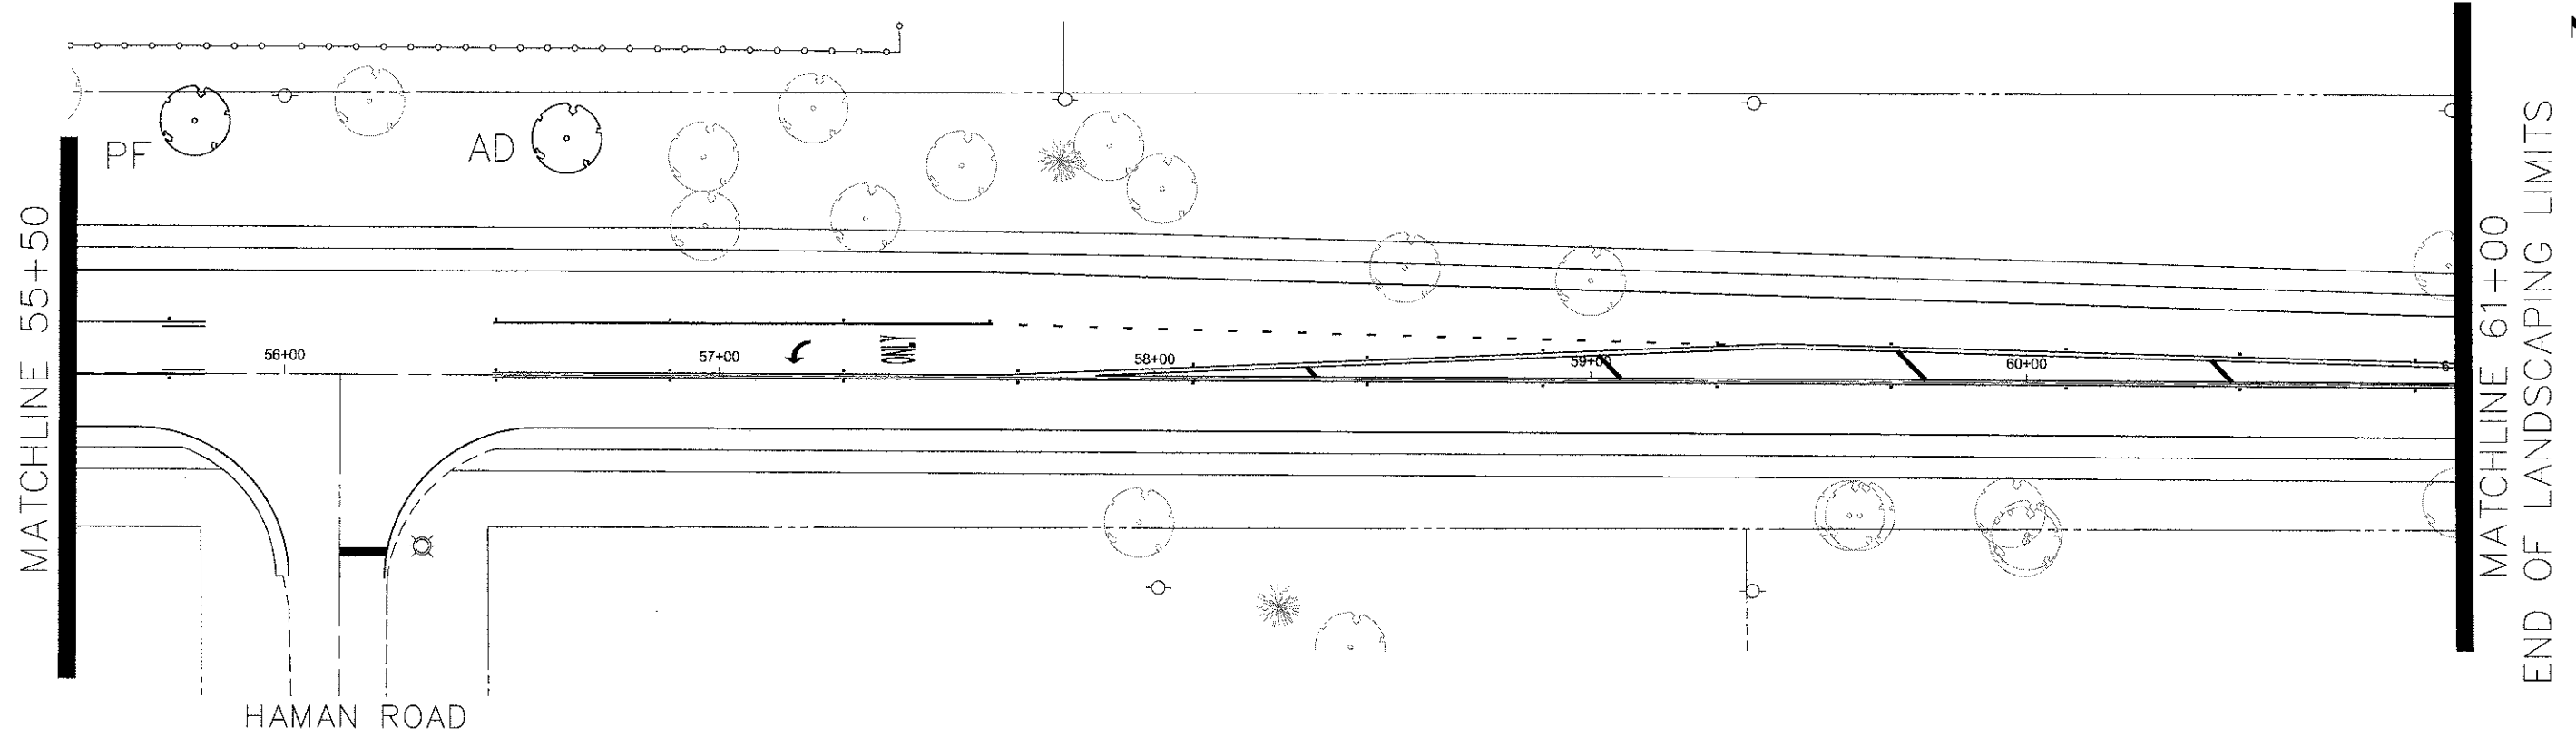

FILE NAME - Palatine Plan and Profile NEW.dwg

DESIGNED -	REVISED -
DRAWN -	REVISED -
CHECKED -	REVISED -
DATE -	REVISED -

STATE OF ILLINOIS  
 DEPARTMENT OF TRANSPORTATION

Palatine Road Widening STP Project  
 Landscaping Plan

SCALE: 1" = 20' SHEET NO. 5 OF 5 SHEETS STA. 50+00 TO STA 61+00

F.A.U. RTE	SECTION	COUNTY	TOTAL SHEETS	SHEET NO.
1285	09-00082-00-CH	Cook	97	59
CONTRACT NO. 63749				
ILLINOIS FED. AID PROJECT CMM 9003(492)				