

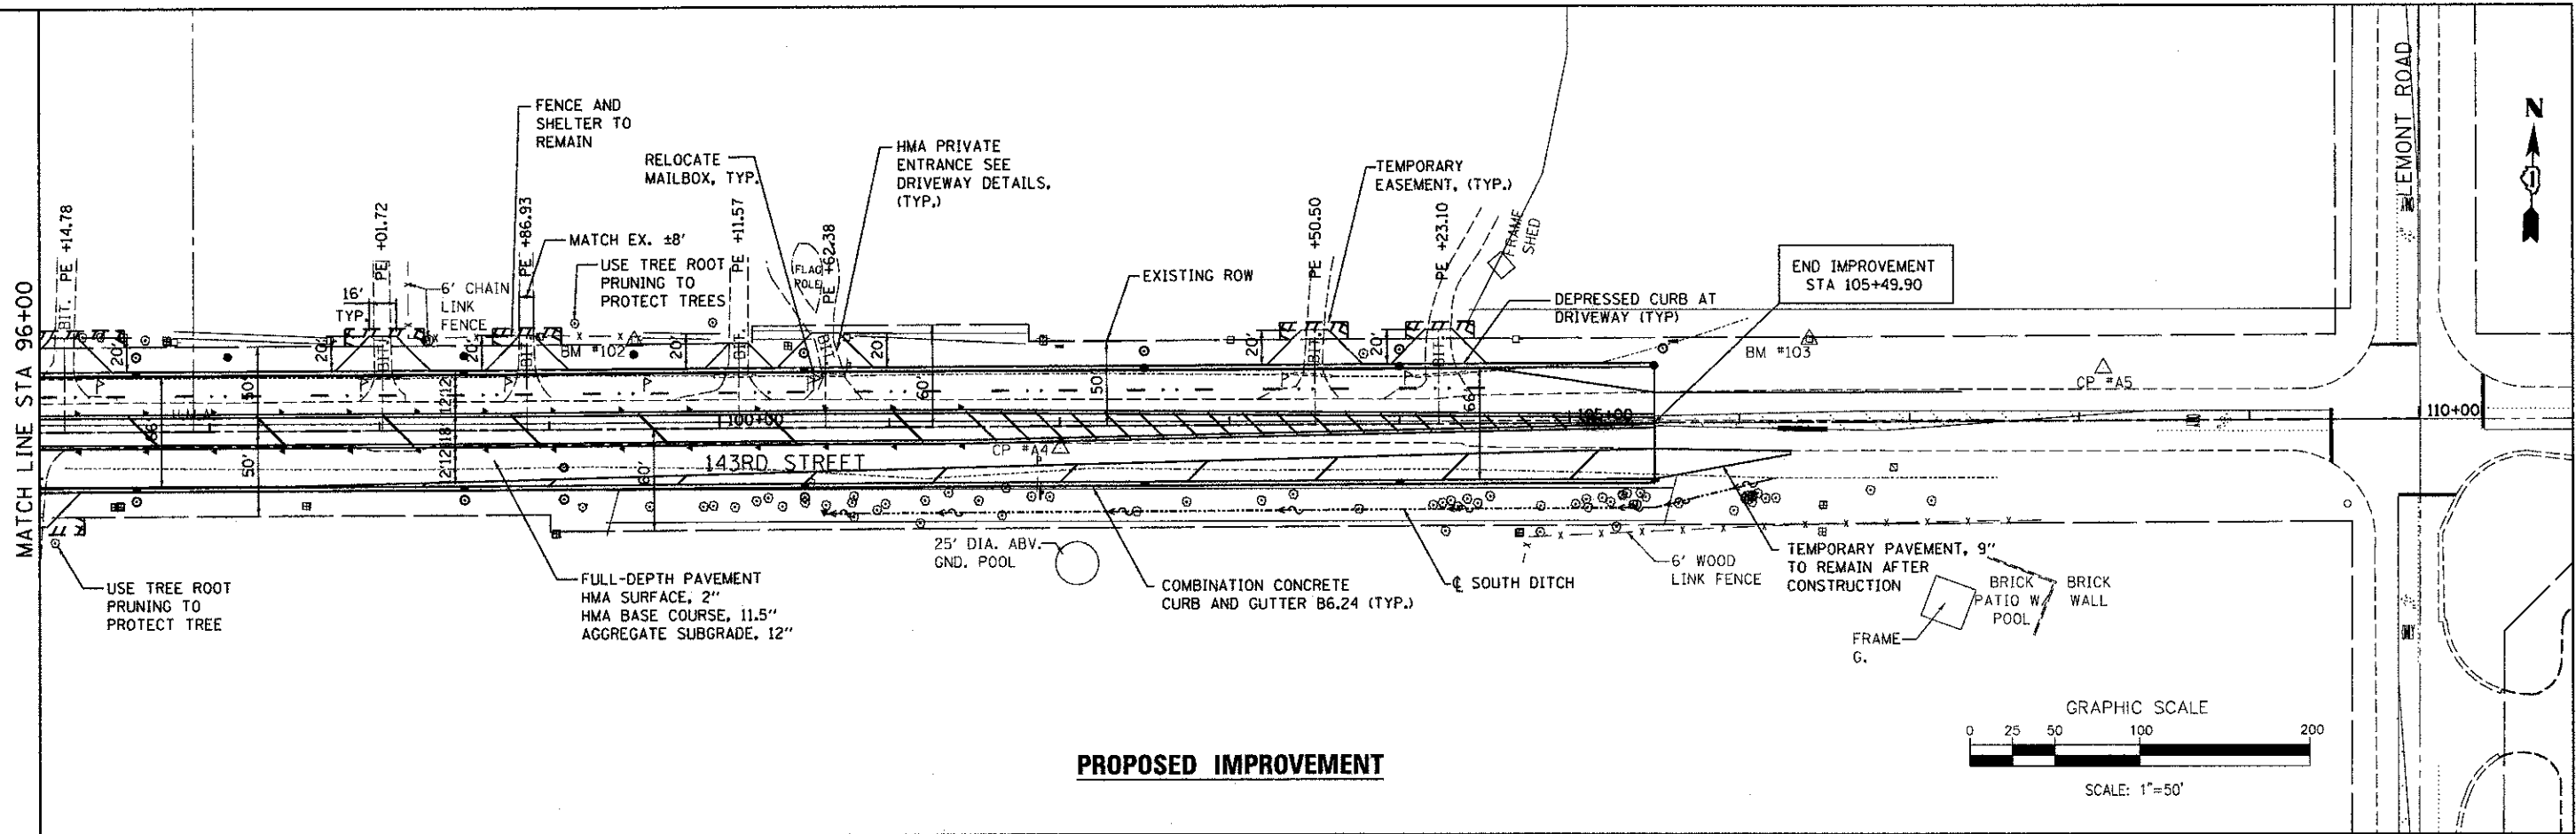


DATE	
BY	
REVISIONS	
PLANNED	
ALIGNED	
CHECKED	
NOTE BOOK	
NO.	
CADD FILE NAME	

DATE	
BY	
REVISIONS	
PROFILE	
GRADES	
CHECKER	
NOTE BOOK	
NO.	
STRUCTURE	
NOTATION	
CHNO	

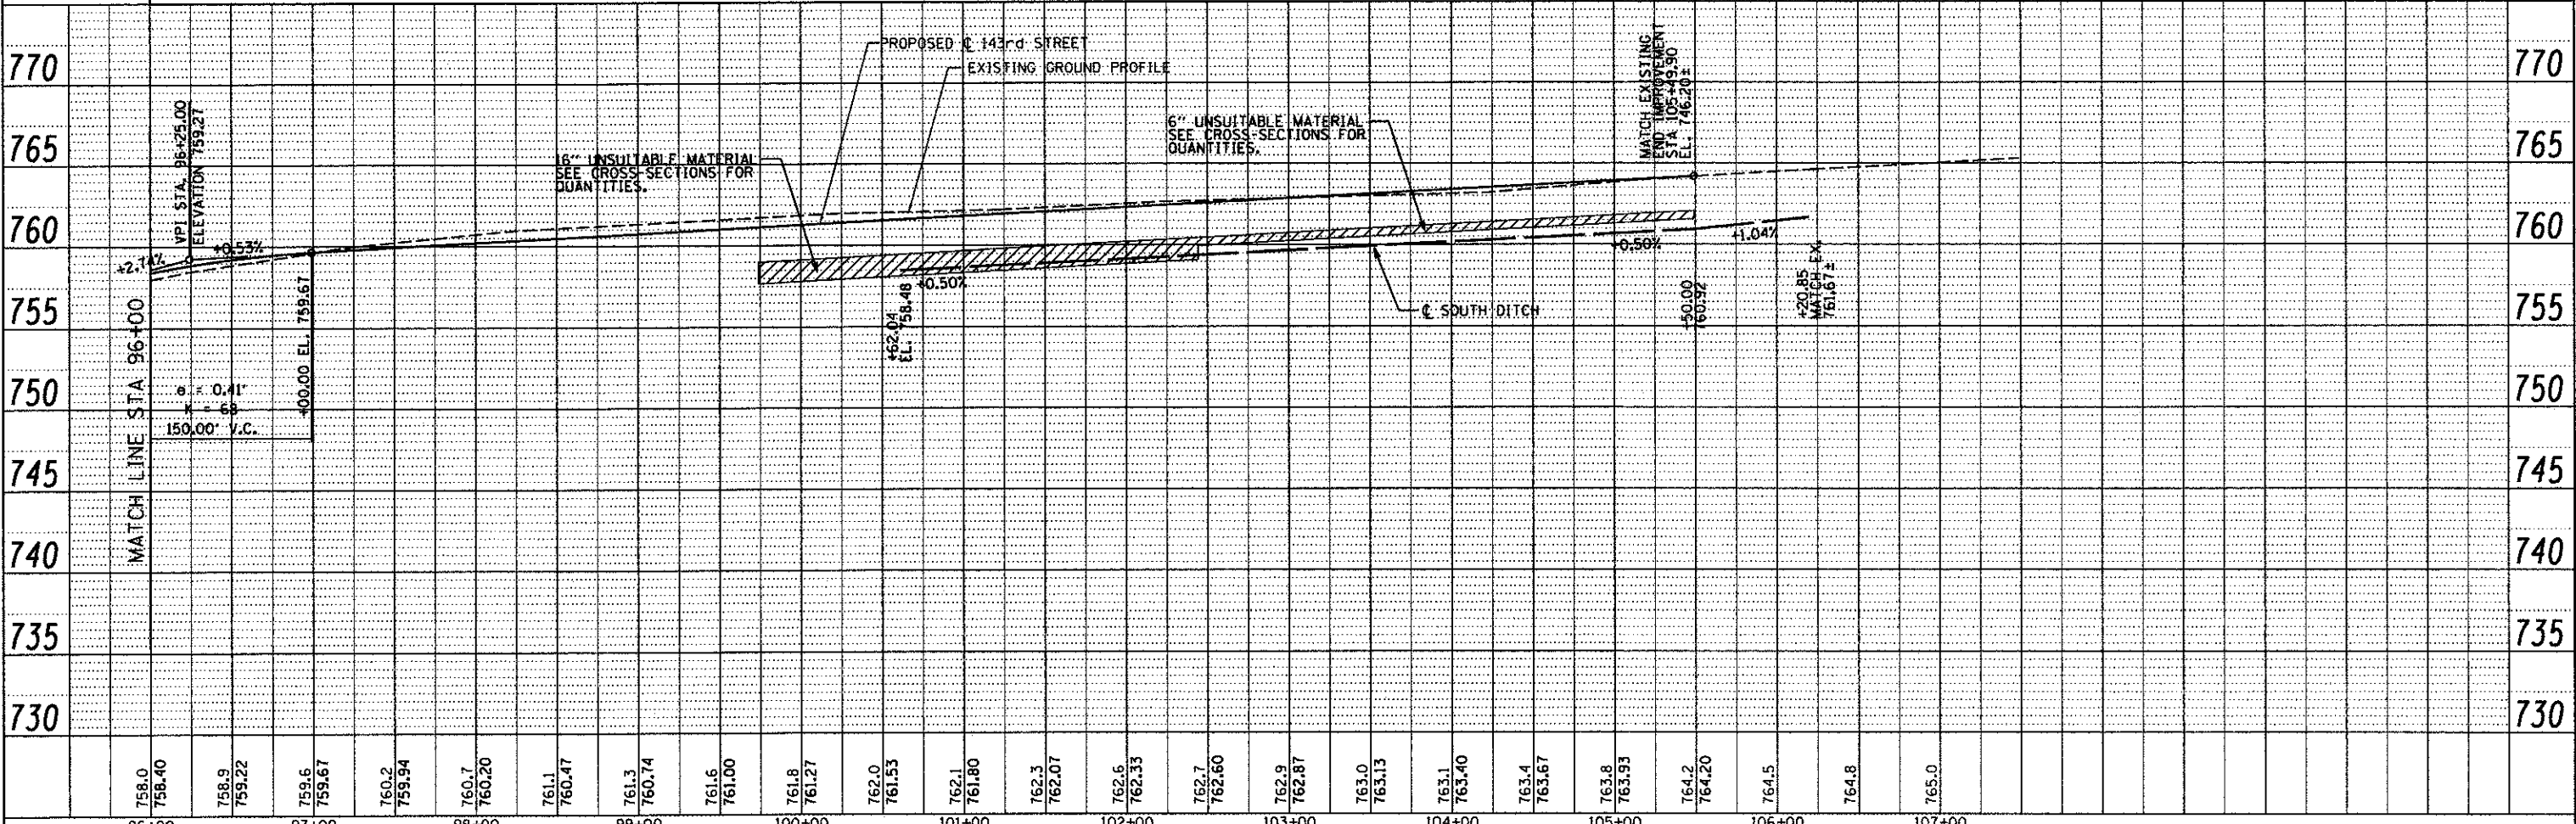

PROPOSED IMPROVEMENT

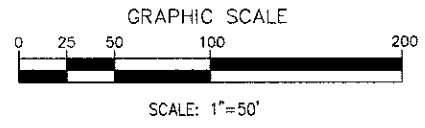

FILE NAME =	DESIGNED - MC	REVISED -		STATE OF ILLINOIS DEPARTMENT OF TRANSPORTATION	PLAN AND PROFILE	F.A.J. RTE.	SECTION	COUNTY	TOTAL SHEETS	SHEET NO.
...\\w1\Co-9\85689-ah\023-plnprf2.dgn	DRAWN - AP	REVISED -				1600	06-00169-14-FP	WILL	55	23
PLOT TIME = 5:49:52 PM	CHECKED - GAO	REVISED -				CONTRACT NO. 63752				
PLOT DATE = 9/25/2012	DATE - 09/28/2012	REVISED -				ILLINOIS FED. AID PROJECT				