


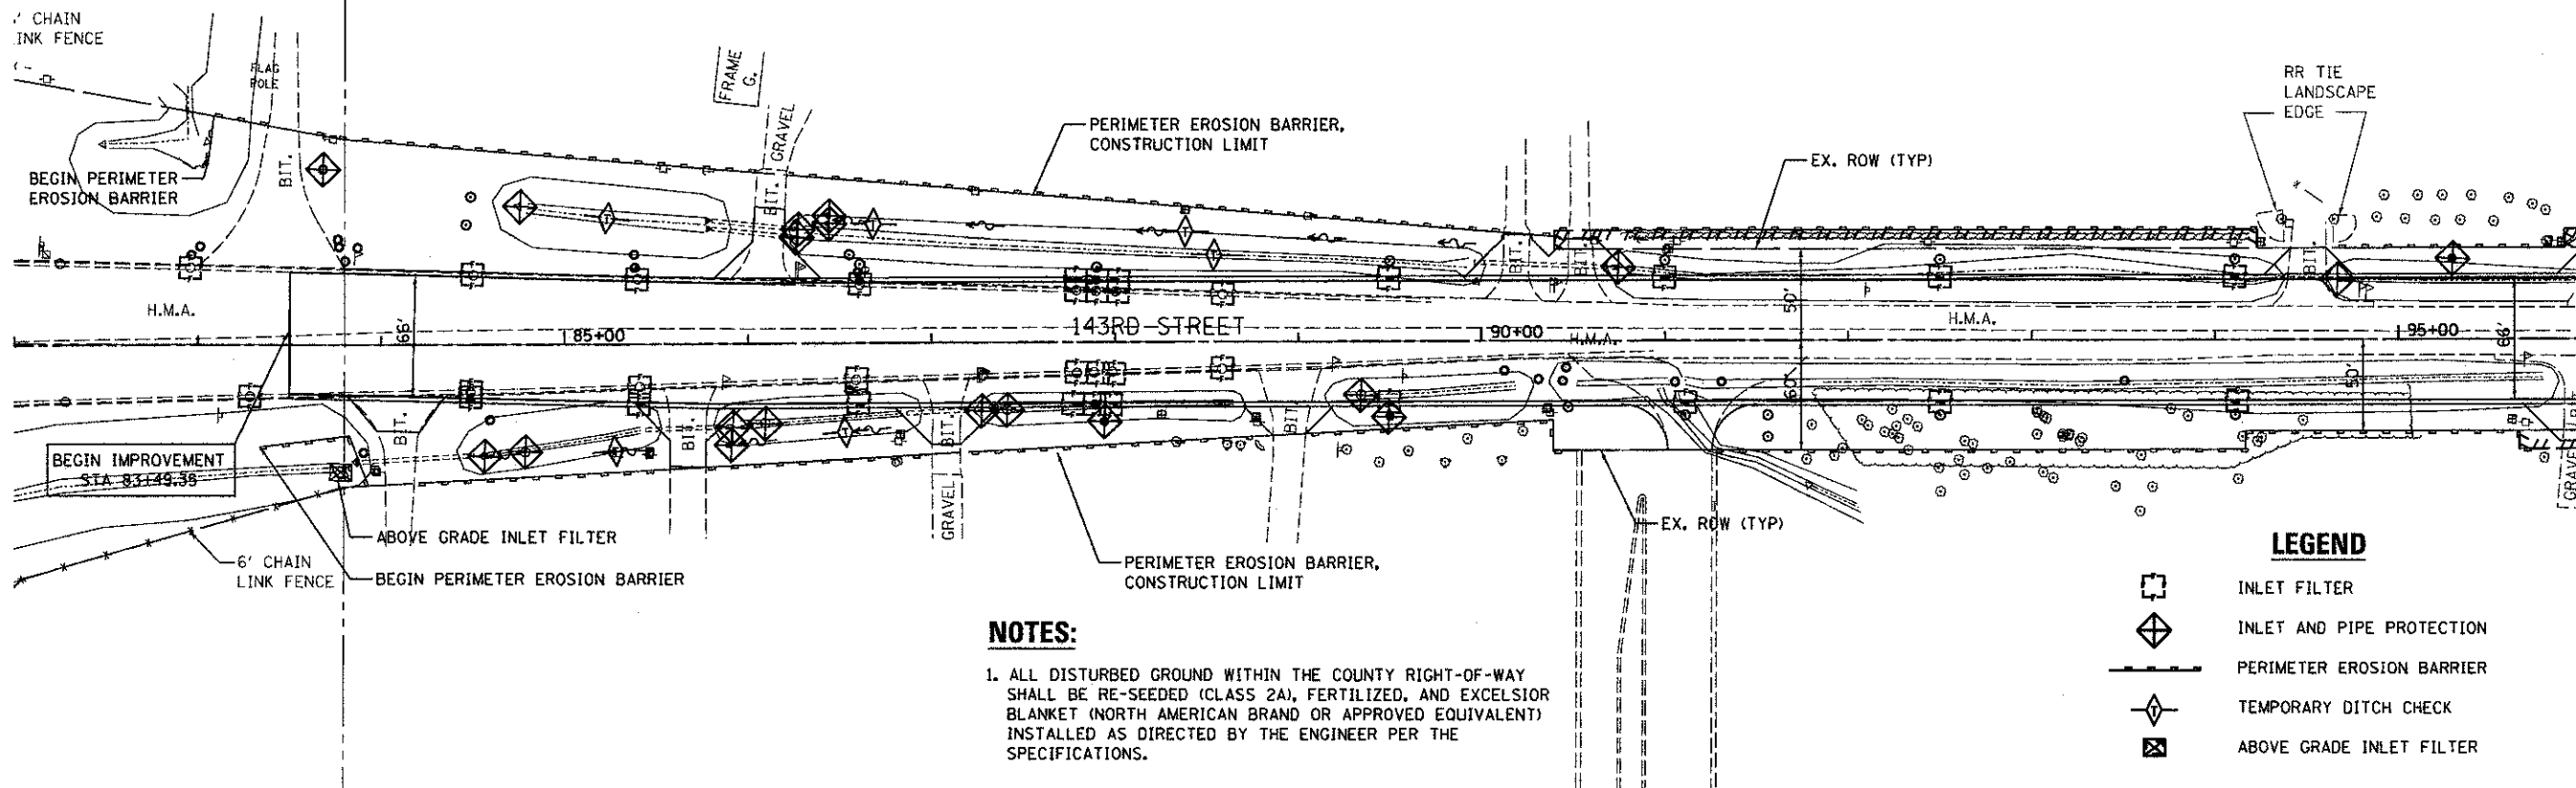

MATCH LINE STA 96+00 (SEE BELOW)



**NOTES:**



1. ALL DISTURBED GROUND WITHIN THE COUNTY RIGHT-OF-WAY SHALL BE RE-SEEDING (CLASS 2A), FERTILIZED, AND EXCELSIOR BLANKET (NORTH AMERICAN BRAND OR APPROVED EQUIVALENT) INSTALLED AS DIRECTED BY THE ENGINEER PER THE SPECIFICATIONS.

**LEGEND**

	INLET FILTER
	INLET AND PIPE PROTECTION
	PERIMETER EROSION BARRIER
	TEMPORARY DITCH CHECK
	ABOVE GRADE INLET FILTER



MATCH LINE STA 96+00 (SEE ABOVE)

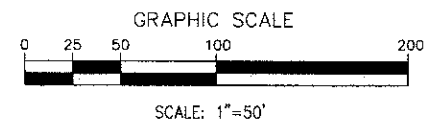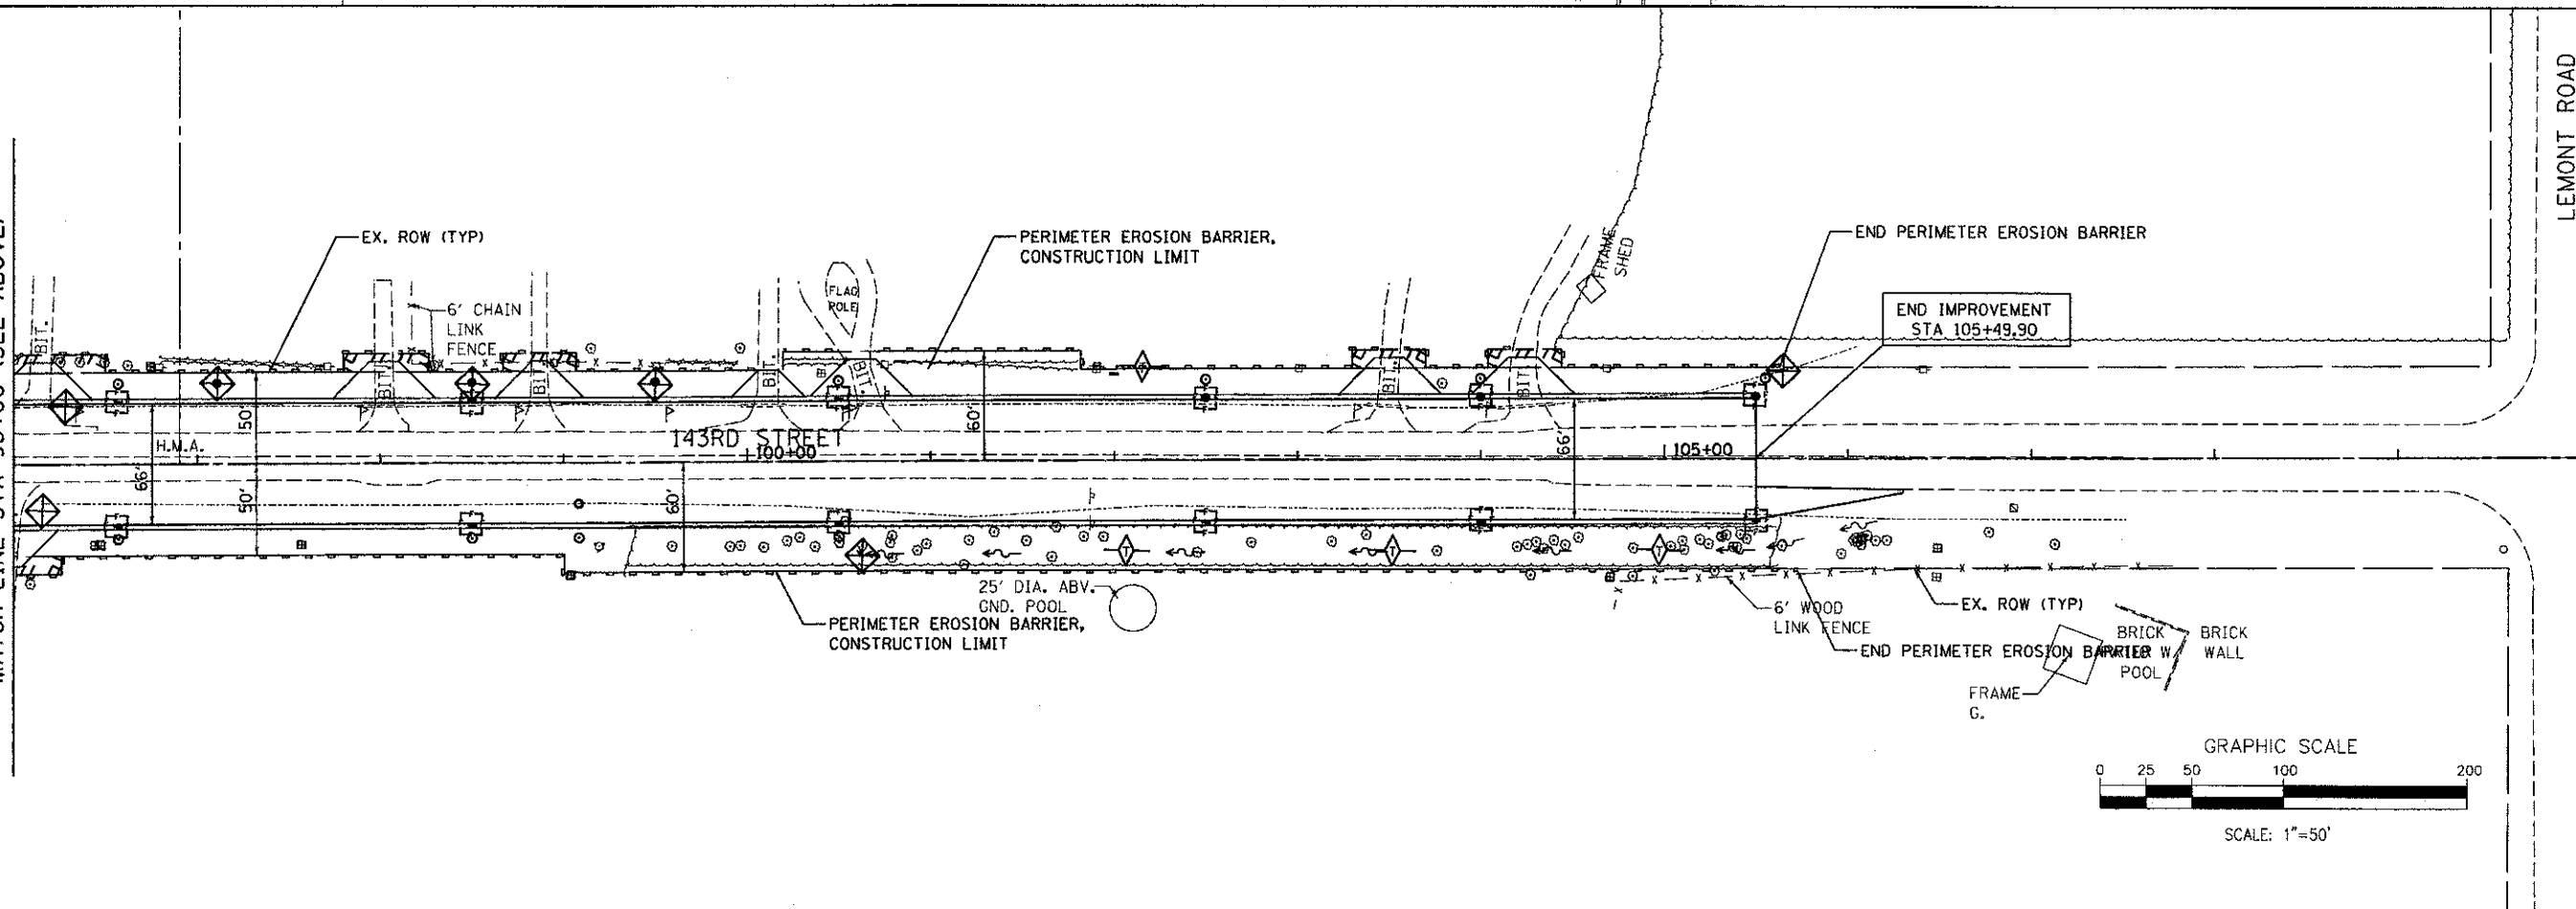

FILE NAME = ...\\WillCo-9185609-sh1233-erom.dgn	DESIGNED - MC DRAWN - AP CHECKED - GAO DATE - 9/28/2012	REVISED - REVISED - REVISED - REVISED -	 800 W FULTON ST CHICAGO, ILLINOIS 60611-1219 TEL 312 424 0100 FAX 312 556 1217 WEB www.sepsteincorp.com	<b>STATE OF ILLINOIS</b> <b>DEPARTMENT OF TRANSPORTATION</b>	<b>EROSION CONTROL</b> <b>PLAN</b>	F.A.J. RTE. 1600	SECTION 06-00169-14-FP	COUNTY WILL	TOTAL SHEETS 55	SHEET NO. 33
SCALE: 1" = 50' SHEET NO. 1 OF 1 SHEETS STA. 82+00.00 TO STA. 110+00.00						ILLINOIS FED. AID PROJECT		CONTRACT NO. 63752		