

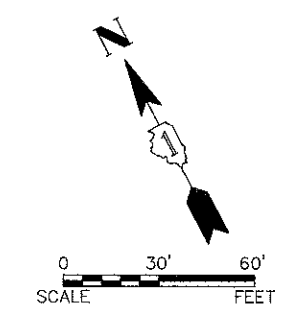


ST03 CB TY C, 2' DIA. W/ TY 3V F&G 2052+98, 16.08' LT T/C = 698.51 INV = 894.84 NE 12" EX INV = 894.90 SW 12"	ST04 CB TY A, 4' DIA. W/ TY 3V F&G 2052+98, 16.08' RT T/C = 698.46 INV = 895.80 NW B" INV = 895.14 NE&NW 12"	ST05 CB TY C, 2' DIA. W/ TY 3V F&G 2052+55.76, 28.68' RT T/C = 699.62 INV = 695.44 NW, SE 12"	ST06 CB TY C, 2' DIA. W/ TY 3V F&G 2052+12.34, 28.34' RT T/C = 699.90 INV = 695.62 N, SE 12"	ST07 CB TY C, 2' DIA. W/ TY 3V F&G 2051+90.16, 16.08' RT T/C = 699.05 INV = 695.74 S 12"	ST08 CB TY C, 2' DIA. W/ TY 23 F&G 2054+96, 16.08' RT T/C = 697.86 INV = 693.51 NE 12" EX	ST09 CB TY C, 2' DIA. W/ TY 3V F&G 2056+81, 16.08' LT T/C = 698.36 INV = 694.09 NE, SW 12" EX	ST10 CB TY C, 2' DIA. W/ TY 3V F&G 2056+80, 16.08' RT T/C = 698.41 INV = 694.30 NE 12" EX INV = 694.30 NW	ST11 CB TY C, 2' DIA. W/ TY 23 F&G 2056+14.1, 16.71' RT T/C = 698.21 INV = 694.83 NW, SE 12"	ST12 MH TY A, 4' DIA. W/ TY 1 CL 2055+95.54, 18.65' RT RIM = 697.80 INV = 694.95 NW, SE 12" INV = 695.08 SW 8" EX	ST13 CB TY C, 2' DIA. W/ TY 3V F&G 2055+60.57, 29.33' RT T/C = 698.07 INV = 695.11 SE, 12"
---	---	---	---	---	---	---	---	---	---	---

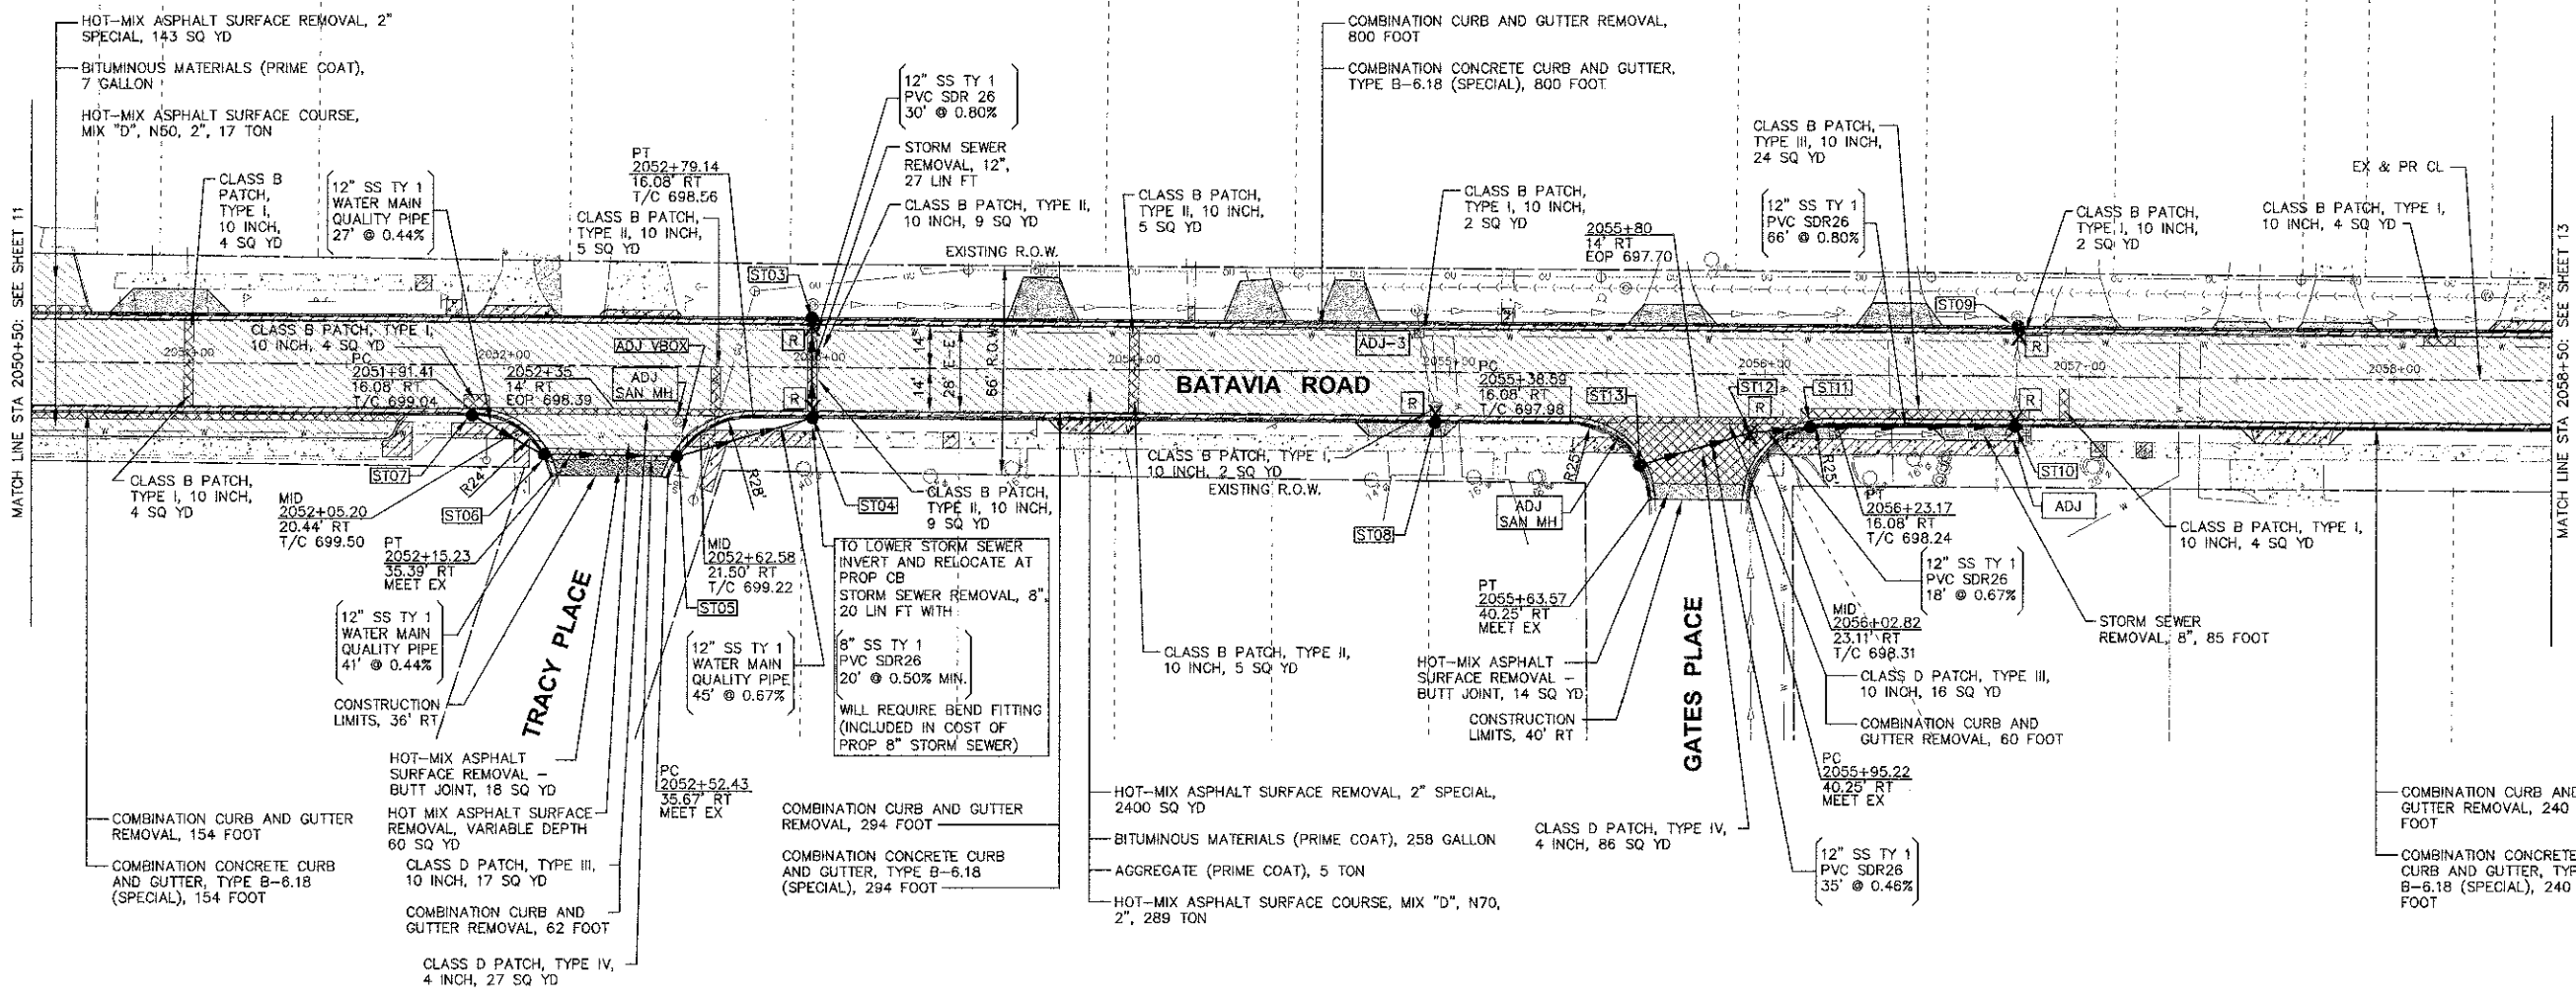

- LEGEND**
- CLASS B OR D PATCHES
 - HOT-MIX ASPHALT SURFACE REMOVAL - BUTT JOINT
 - HOT-MIX ASPHALT SURFACE REMOVAL, 2" SPECIAL OR VARIABLE DEPTH
 - EXISTING CONCRETE SIDEWALK OR DRIVEWAY TO REMAIN IN PLACE
 - SIDEWALK OR PCC DRIVEWAY REMOVAL AND REPLACEMENT
 - HOT-MIX ASPHALT DRIVEWAY REMOVAL AND REPLACEMENT
 - STRUCTURE TO BE ADJUSTED
 - NEW F&G/LID TYPE (WHERE SHOWN)
 - STRUCTURE TO BE REMOVED
- NOTES:**
1. SEE "PAVEMENT MARKING, SIGNING, SIDEWALK AND DRIVEWAY PLAN" FOR SIDEWALK AND DRIVEWAY INFORMATION.

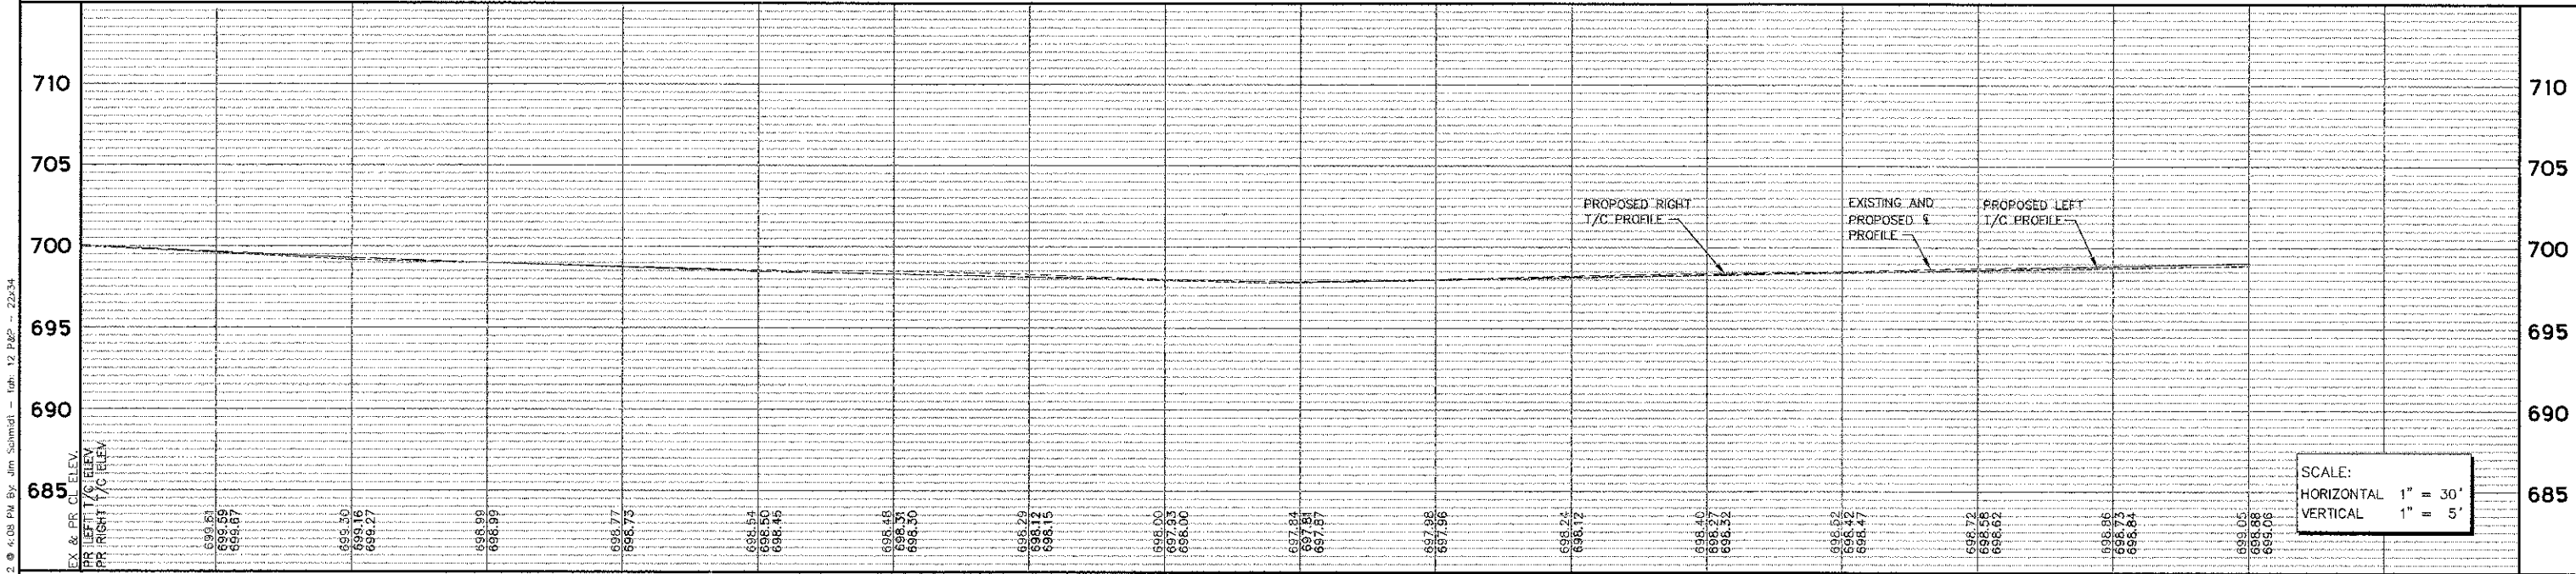

SCALE:
HORIZONTAL 1" = 30'
VERTICAL 1" = 5'

Engineering Enterprises, Inc. CONSULTING ENGINEERS 52 Wheeler Road Sugar Grove, Illinois 60554 630.466.6700 / www.eelweb.com	USER NAME = DESIGNED - SWM/TW DRAWN - KKP/CLN/JPS CHECKED - JRL DATE = 8/24/12	REVISED - REVISED - REVISED - REVISED -	STATE OF ILLINOIS DEPARTMENT OF TRANSPORTATION	BATAVIA ROAD PLAN AND PROFILE	F.A.U. RTE. 3553	SECTION 10-00031-00-RS	COUNTY DUPAGE	TOTAL SHEETS 29	SHEET NO. 12	CONTRACT NO. 63758
COPYRIGHT © 2012 ENGINEERING ENTERPRISES, INC.				SCALE: 1"=30'	SHEET NO. 2 OF 5 SHEETS		STA. 2050+50 TO STA. 2058+50		FED. ROAD DIST. NO. 1 ILLINOIS FED. AID PROJECT - M-900316661	