

F.A.P. RTE.	SECTION	COUNTY	TOTAL SHEETS	SHEET NO.
322	11-13	CHRISTIAN	437	144
STA.		TO STA.		
FED. ROAD DIST. NO.		ILLINOIS FED. AID PROJECT		

SD 451 CONNECTOR & EOP ELEVATIONS


STATION	OFFSET	ELEVATION	OFFSET	ELEVATION	OFFSET	ELEVATION
8+43.29	15.00' LT	664.59	0.00' RT	664.73	15.00' RT	664.87
8+50.00	15.00' LT	664.49	0.00' RT	664.63	15.00' RT	664.76
8+75.00	15.00' LT	664.30	0.00' RT	664.39	15.00' RT	664.49
9+00.00	15.00' LT	664.41	0.00' RT	664.46	15.00' RT	664.51
9+25.00	15.00' LT	664.81	0.00' RT	664.82	15.00' RT	664.83
9+51.00	15.00' LT	665.55	0.00' RT	665.52	15.00' RT	665.49

POINT	FAP 322 (US 51)		SD 451 CONNECTOR		ELEVATION
	STATION	OFFSET	STATION	OFFSET	
C1	450+25.00	49.00' RT	9+51.00	75.00' LT	665.64
C2	450+43.54	51.94' RT	9+48.06	56.46' LT	665.55
C3	450+60.27	60.46' RT	9+39.54	39.73' LT	665.26
C4	450+73.54	73.73' RT	9+26.27	26.46' LT	664.72
C5	450+82.06	90.46' RT	9+09.54	17.94' LT	664.44
C6	450+85.00	109.00' RT	8+91.00	15.00' LT	664.33


POINT	SD 451 CONNECTOR		SD 451		ELEVATION
	STATION	OFFSET	STATION	OFFSET	
D1	8+41.21	58.39' RT	80+58.11	9.00' LT	665.31
D2	8+43.79	44.88' RT	80+44.51	11.10' LT	665.10
D3	8+50.35	32.78' RT	80+32.18	17.22' LT	664.80
D4	8+60.25	23.22' RT	80+22.28	26.78' LT	664.57
D5	8+72.58	17.10' RT	80+15.73	38.88' LT	664.46
D6	8+86.18	15.00' RT	80+13.14	52.39' LT	664.46

POINT	SD 451 CONNECTOR		SD 451		ELEVATION
	STATION	OFFSET	STATION	OFFSET	
C7	8+90.46	15.00' LT	79+83.00	55.61' LT	664.33
C8	8+76.25	17.30' LT	79+81.21	41.32' LT	664.25
C9	8+63.50	23.98' LT	79+75.00	28.34' LT	664.20
C10	8+53.50	34.34' LT	79+65.00	17.98' LT	664.22
C11	8+47.29	47.32' LT	79+52.24	11.30' LT	664.23
C12	8+45.49	61.61' LT	79+38.03	9.00' LT	664.16

POINT	FAP 322 (US 51)		SD 451 CONNECTOR		ELEVATION
	STATION	OFFSET	STATION	OFFSET	
D7	451+15.00	109.00' RT	8+91.00	15.00' RT	664.47
D8	451+17.94	90.46' RT	9+09.54	17.94' RT	664.55
D9	451+26.46	73.73' RT	9+26.27	26.46' RT	664.76
D10	451+39.73	60.46' RT	9+39.54	39.73' RT	665.09
D11	451+56.46	51.94' RT	9+48.06	56.46' RT	665.32
D12	451+75.00	49.00' RT	9+51.00	75.00' RT	665.34

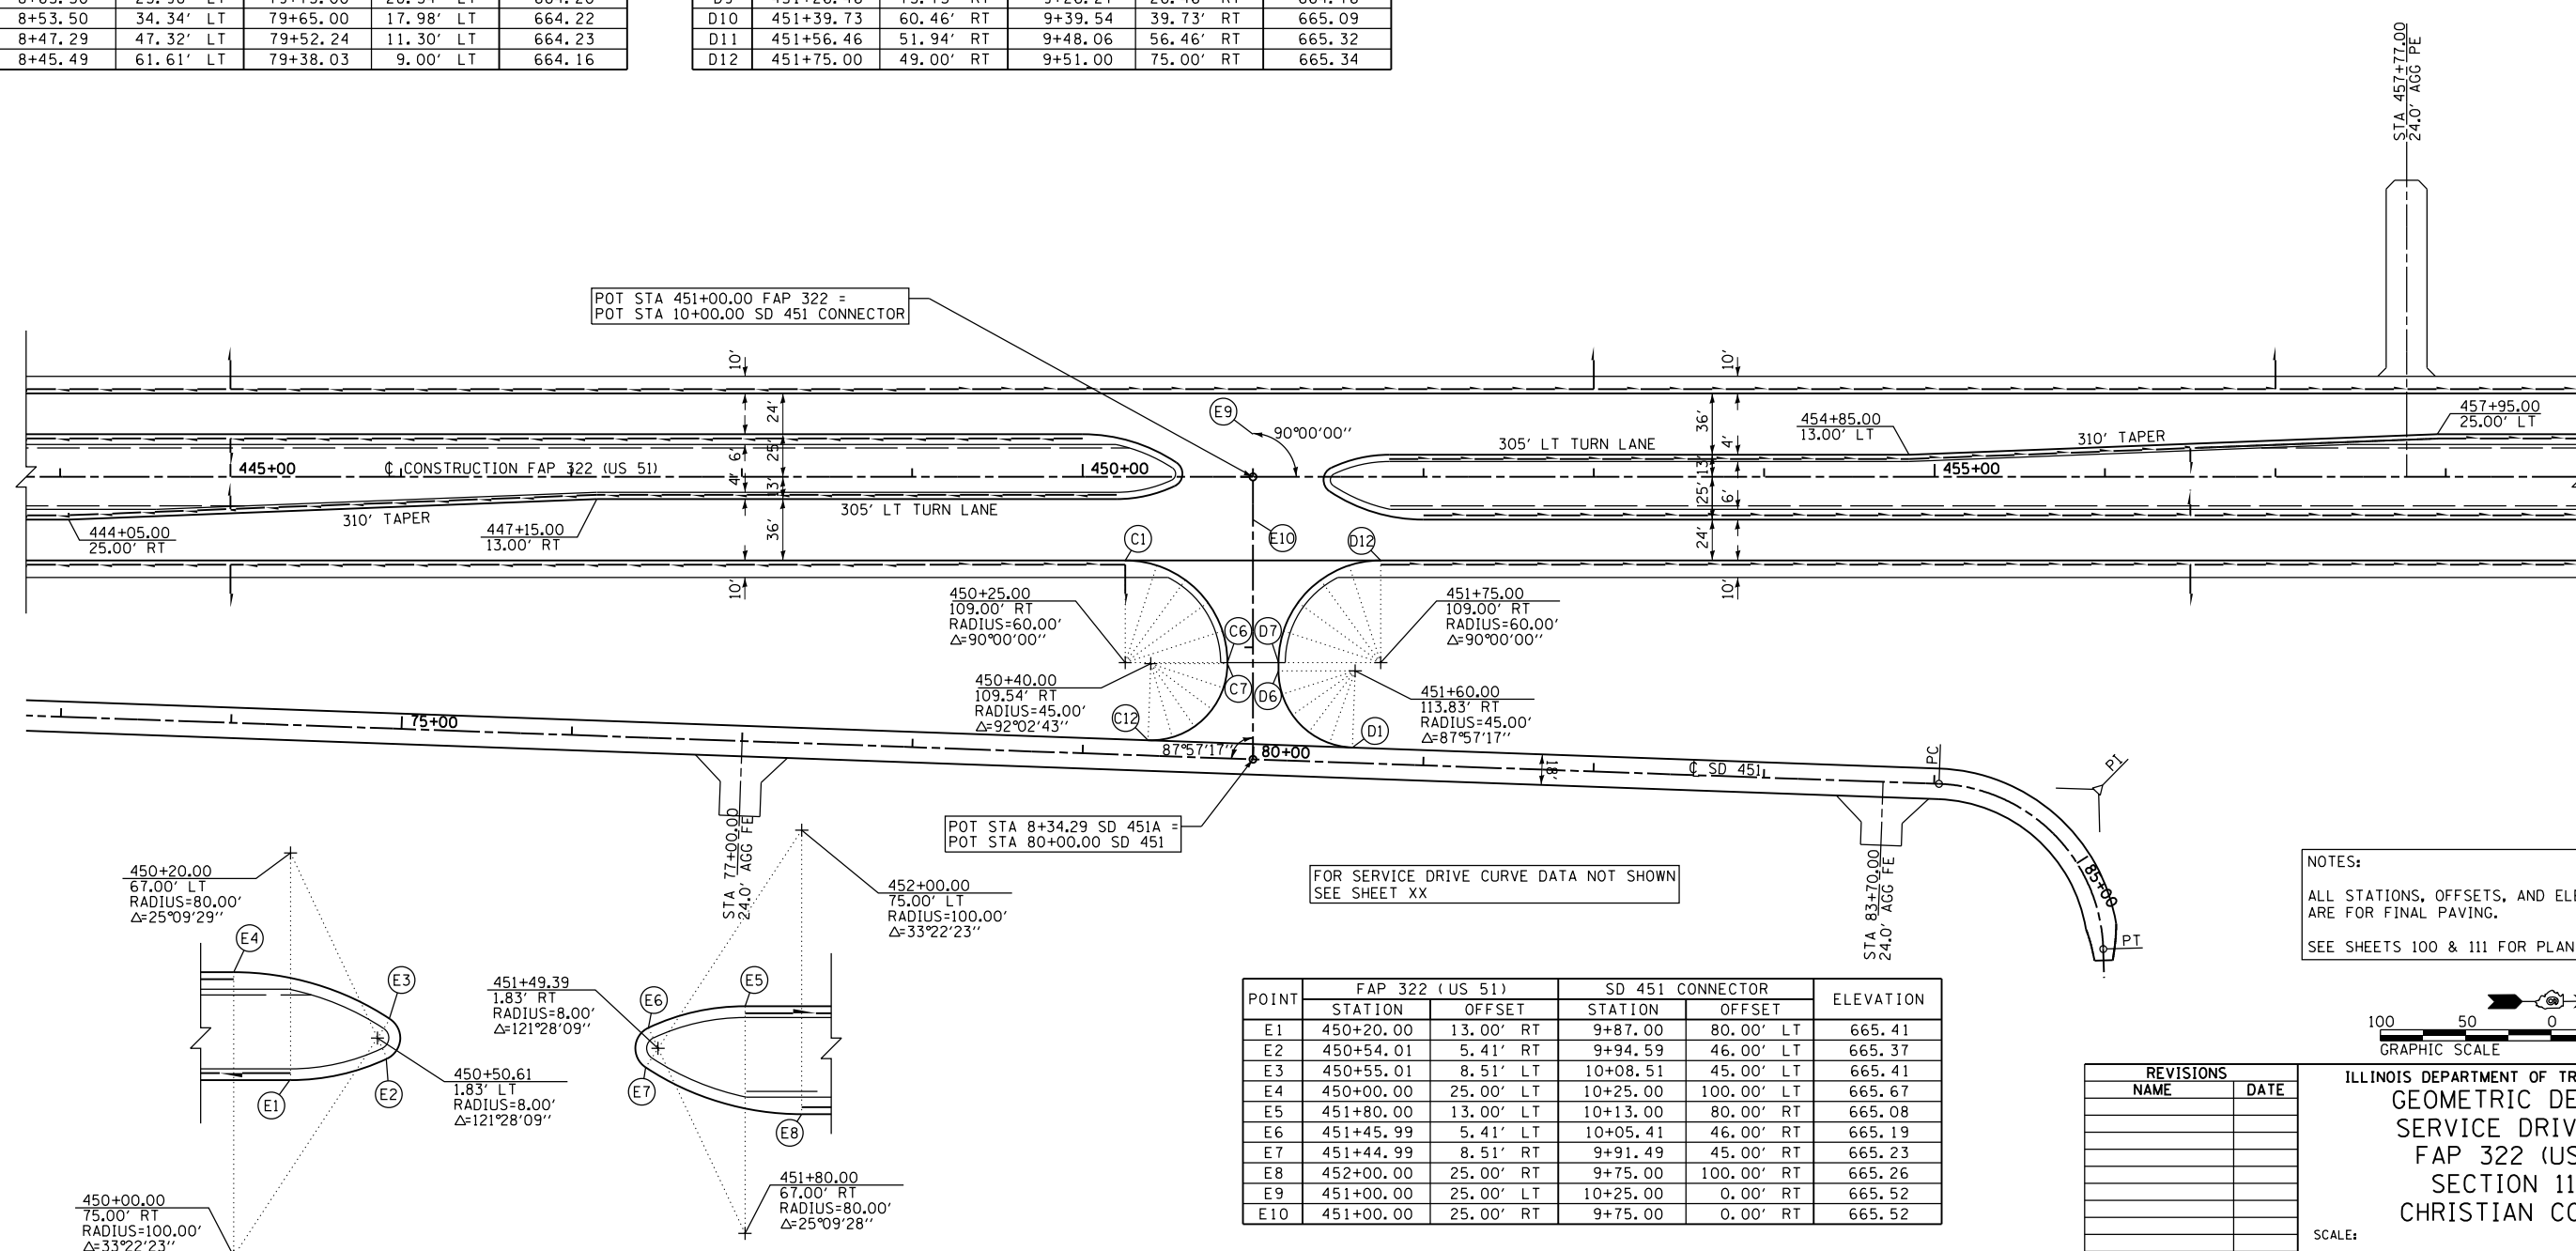

NOTES:
 ALL STATIONS, OFFSETS, AND ELEVATIONS SHOWN ARE FOR FINAL PAVING.
 SEE SHEETS 100 & 111 FOR PLAN AND PROFILES.

 

POINT	FAP 322 (US 51)		SD 451 CONNECTOR		ELEVATION
	STATION	OFFSET	STATION	OFFSET	
E1	450+20.00	13.00' RT	9+87.00	80.00' LT	665.41
E2	450+54.01	5.41' RT	9+94.59	46.00' LT	665.37
E3	450+55.01	8.51' LT	10+08.51	45.00' LT	665.41
E4	450+00.00	25.00' LT	10+25.00	100.00' LT	665.67
E5	451+80.00	13.00' LT	10+13.00	80.00' RT	665.08
E6	451+45.99	5.41' LT	10+05.41	46.00' RT	665.19
E7	451+44.99	8.51' RT	9+91.49	45.00' RT	665.23
E8	452+00.00	25.00' RT	9+75.00	100.00' RT	665.26
E9	451+00.00	25.00' LT	10+25.00	0.00' RT	665.52
E10	451+00.00	25.00' RT	9+75.00	0.00' RT	665.52

REVISIONS	
NAME	DATE

ILLINOIS DEPARTMENT OF TRANSPORTATION
 GEOMETRIC DETAILS
 SERVICE DRIVE 451
 FAP 322 (US 51)
 SECTION 11-13
 CHRISTIAN COUNTY

SCALE: DATE 7/12

DRAWN BY
 CHECKED BY

10/5/2012
 G:\01\res\010325\1 SOUTH PLANS NEW\CAD - Sheets\06\2\061-shl\geom\trc_data\104 SD451.dgn