



STATE OF ILLINOIS
DEPARTMENT OF TRANSPORTATION

PROJECT NO.	SECTION	COUNTY	TOTAL SHEETS	SHEET NO.
412	58-20	MACON	95	55
				33 SHEETS

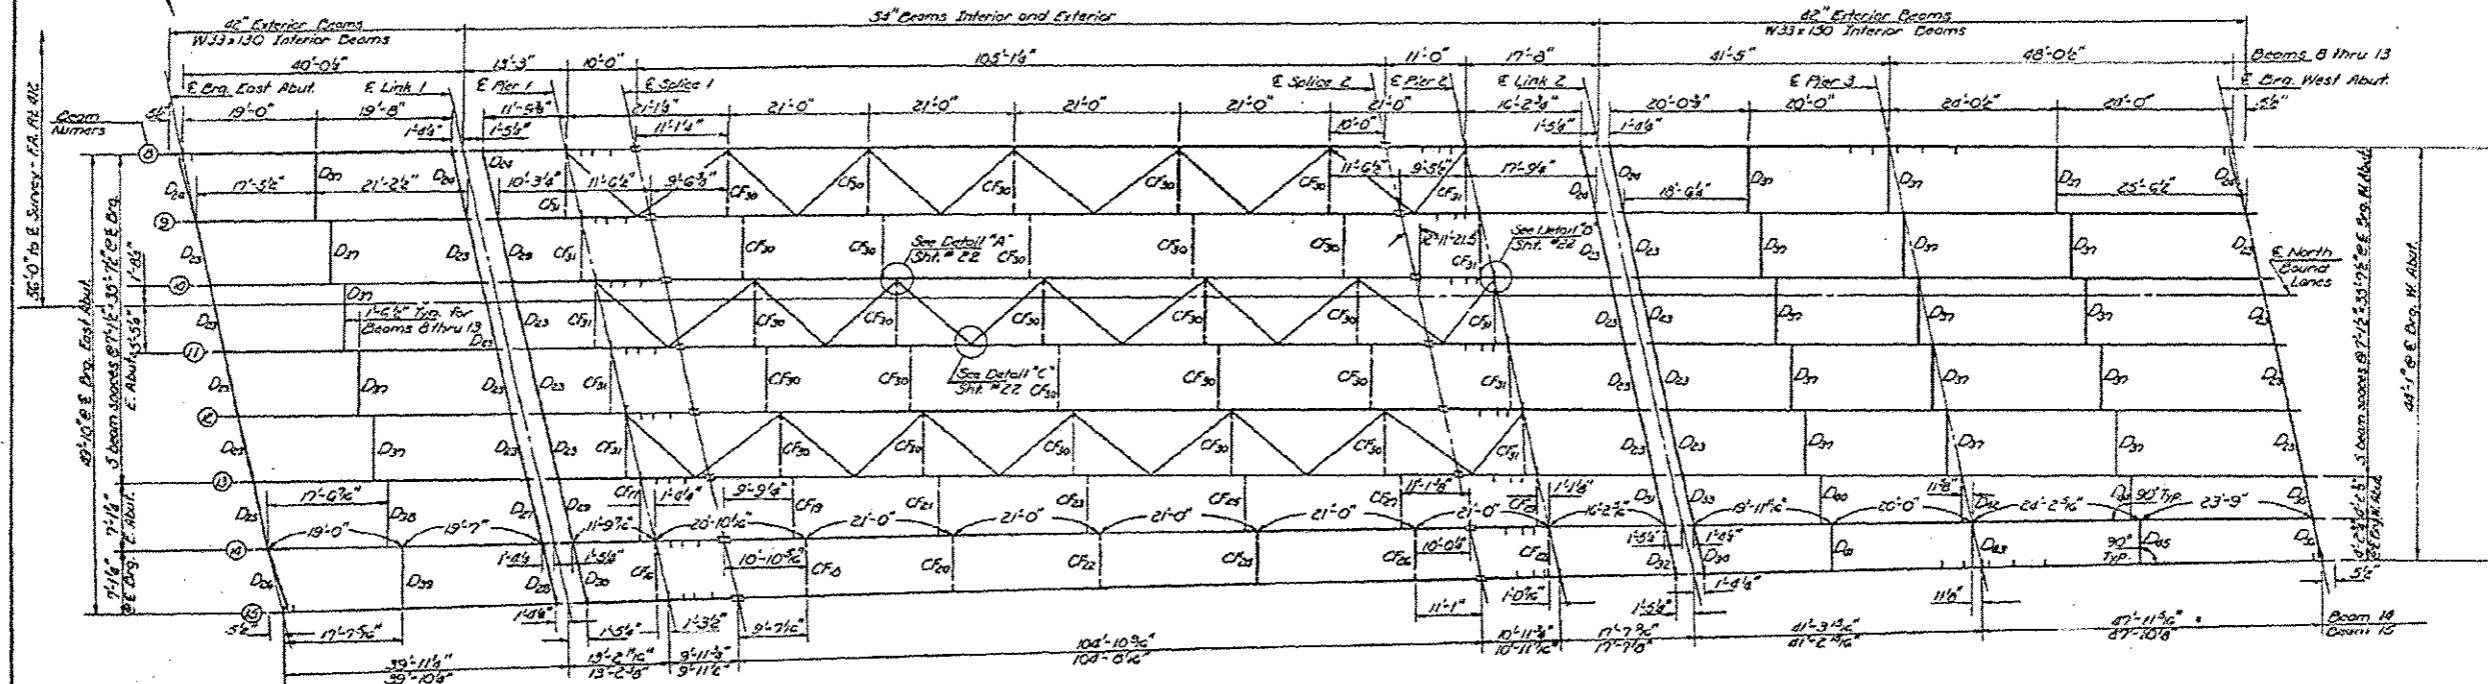


FRAMING PLAN
NORTH BOUND LANES

Note: All longitudinal dimensions are measured along E Beam unless shown otherwise.
All transverse dimensions are at right angles to E Roadway unless shown otherwise.
All structural steel is AASHTO M183 except as shown.

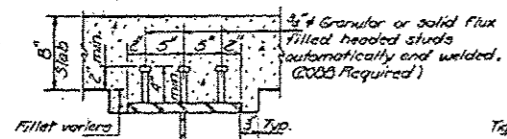

SHEAR STUDS

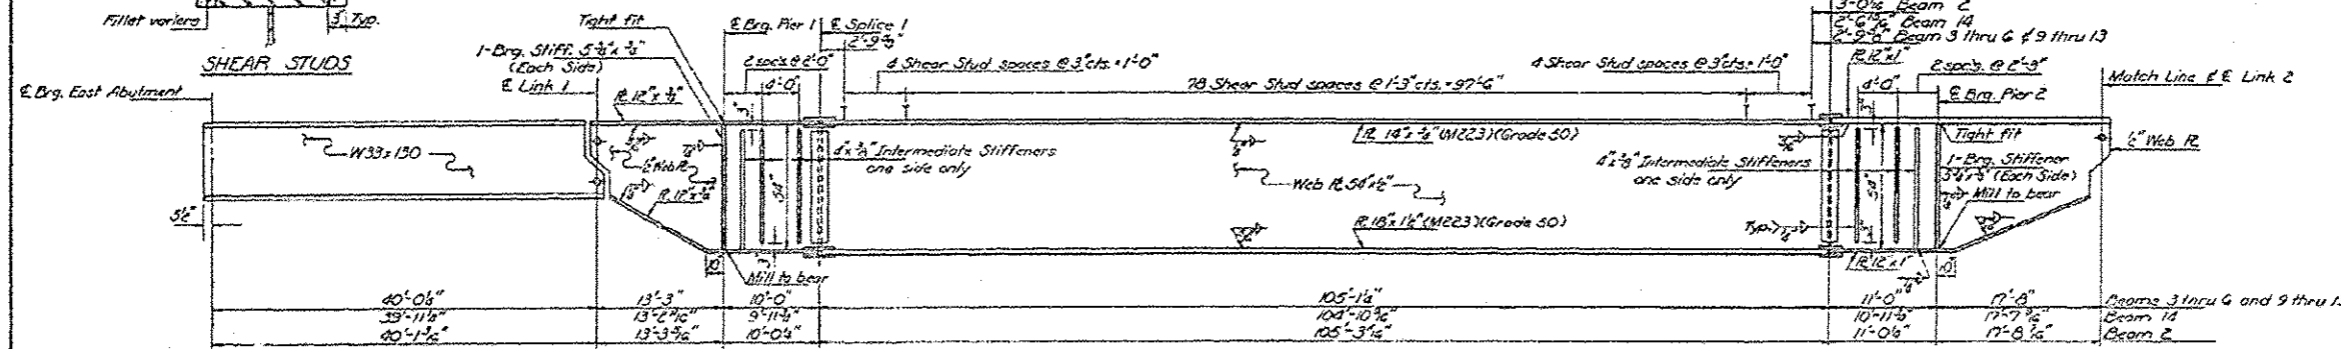

INTERIOR BEAM ELEVATION

DESIGNED	Suresh Desai	EXAMINED	Dec 18 10 5
CHECKED	John A. Morris	PASSED	
DRAWN	Joe Sutherland	APPROVED	
CHECKED			

STRUCTURAL STEEL
FA. RT. 412, SEC. 58-20 HVB
MACON COUNTY
STA. 133+62.06

VARIOUS ROUTES
07 BRIDGE PAINTING 2013-2

FILE NAME	USER NAME	DESIGNED	REVISED	STATE OF ILLINOIS DEPARTMENT OF TRANSPORTATION	EXISTING STRUCTURE PLAN 058-0101	F.A. RTE.	SECTION	COUNTY	TOTAL SHEETS	SHEET NO.
g:\p\work\p\idots\stoffs\k140307287\074580-shr-plan.dgn	stoffs	-	-					MACON	27	8
		DRAWN	REVISED							
		CHECKED	REVISED							
		DATE	REVISED							

SCALE: NA SHEET 4 OF 23 SHEETS STA. TO STA.

CONTRACT NO. 74580 ILLINOIS FED. AID PROJECT