



STATE OF ILLINOIS  
DEPARTMENT OF TRANSPORTATION

PROJECT NO.	DATE	SCALE	SHEET NO.	TOTAL SHEETS
058-0109	10/23/12	AS SHOWN	13	23

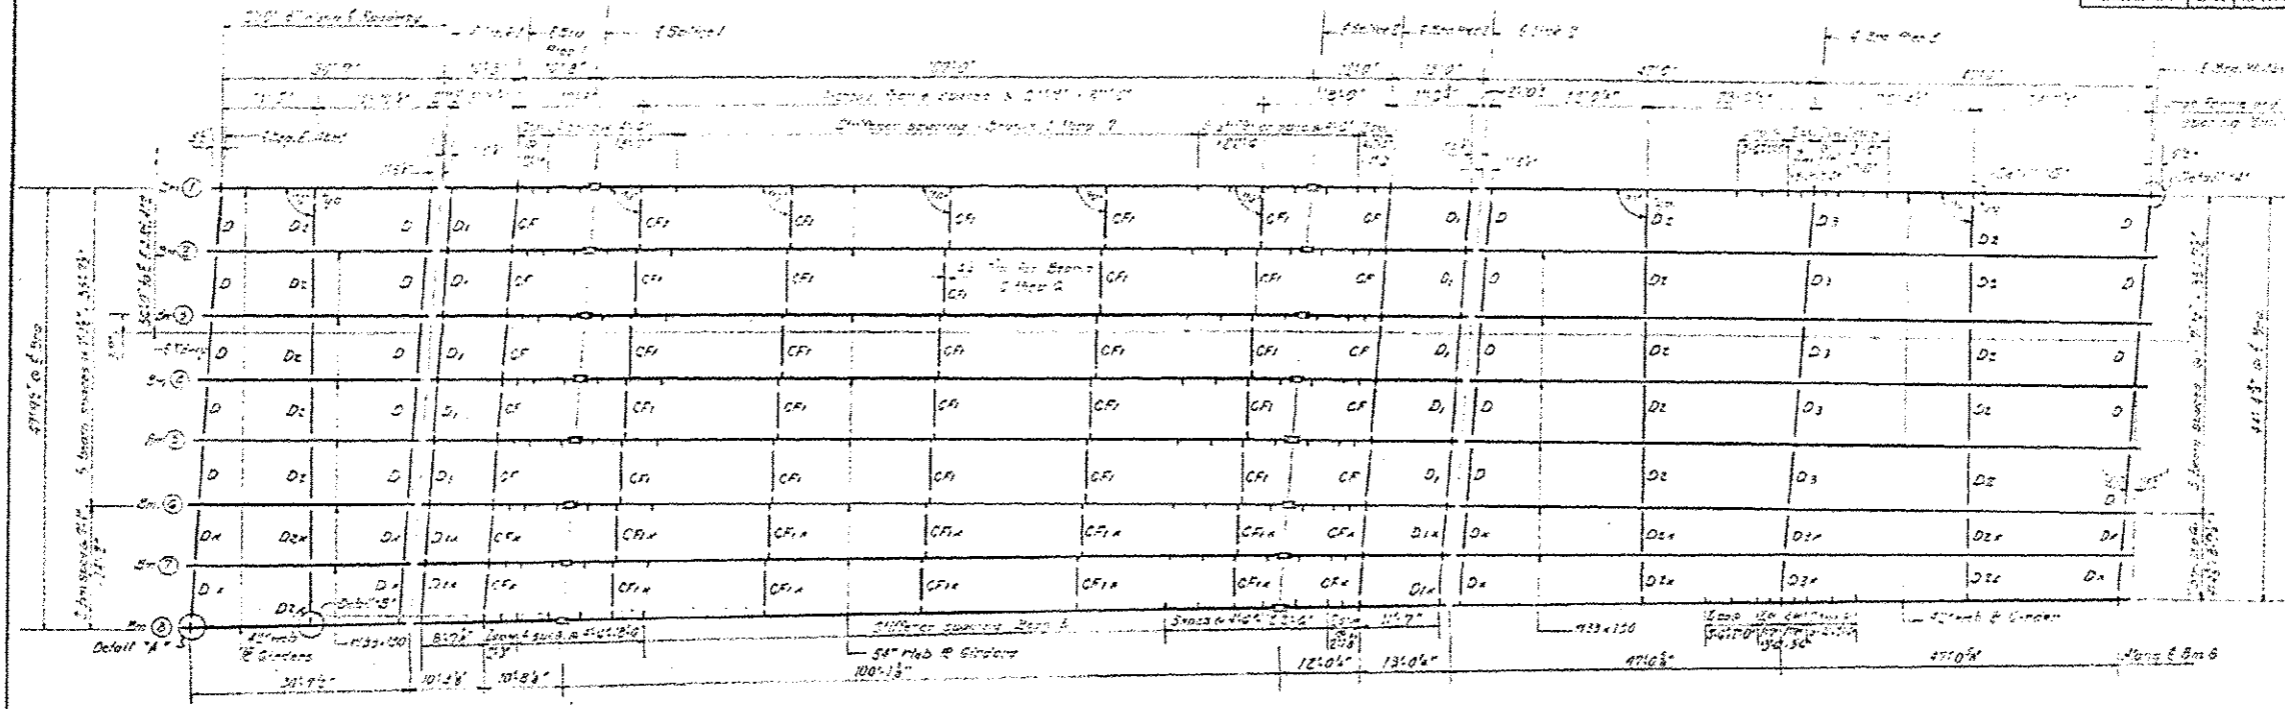


FRAMING PLAN - W.B. LANES

Notes:  
All structure steel shall be  
AASHTO M163 steel except otherwise  
noted in beam elevation  
For details 'A' & 'B' see sheet P-13

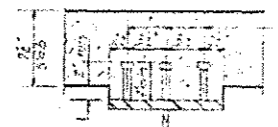

SHEAR STUDS

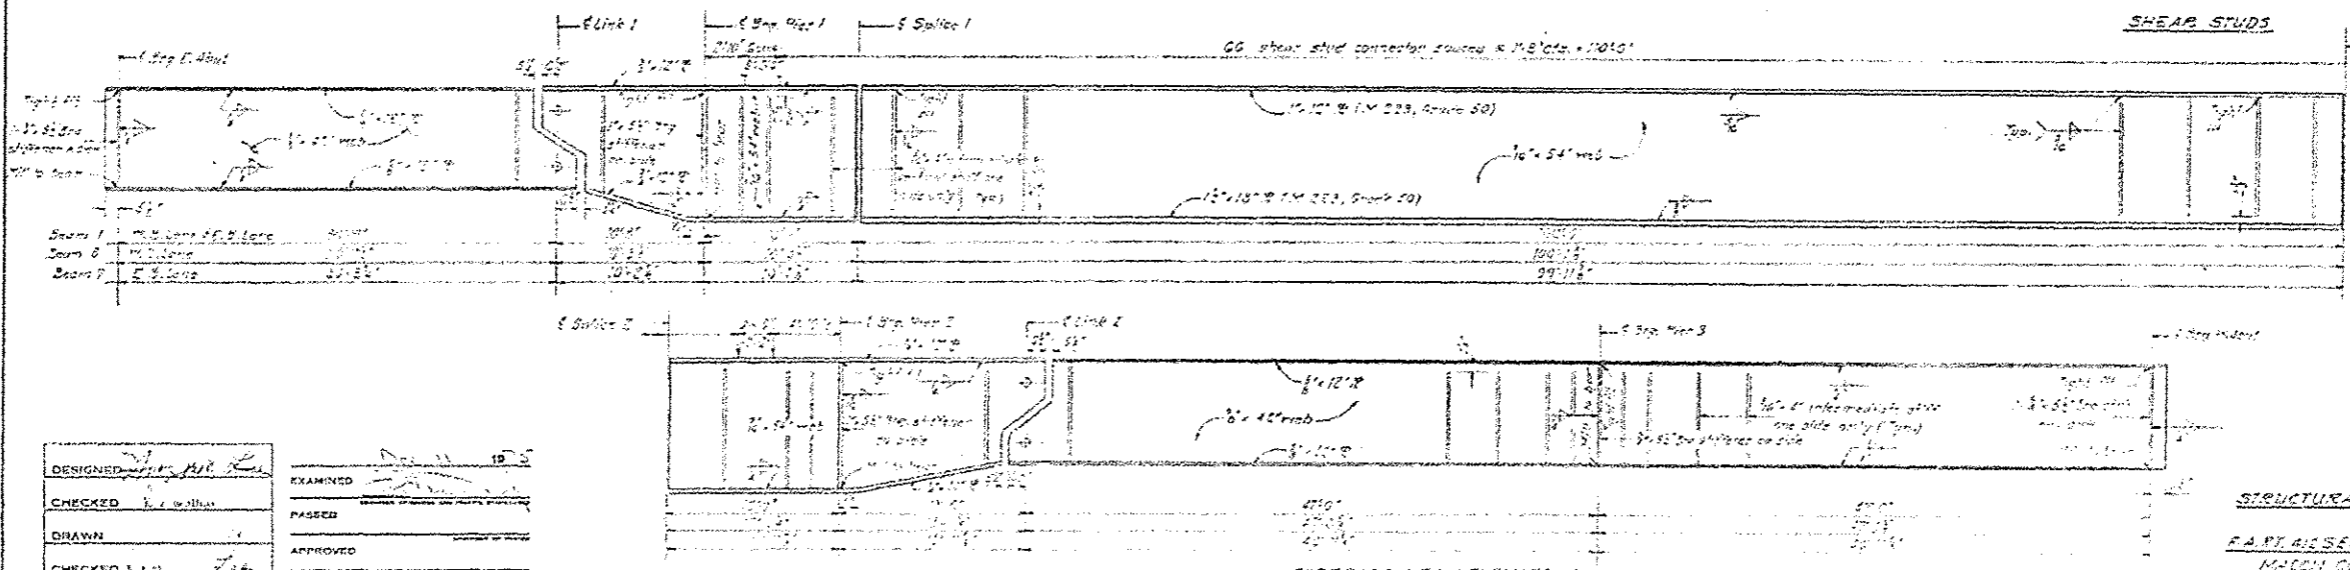

EXTERIOR BEAM ELEVATION

STRUCTURAL STEEL

PARTIAL SECTION  
MACH. DRN.  
9/14/2011

DESIGNED	EXAMINED
CHECKED	PASSED
DRAWN	APPROVED
CHECKED	

VARIOUS ROUTES  
D7 BRIDGE PAINTING 2013-2

FILE NAME	USER NAME	DESIGNED	REVISED	STATE OF ILLINOIS DEPARTMENT OF TRANSPORTATION	EXISTING STRUCTURE PLAN 058-0109 (WB)	F.A. RTE.	SECTION	COUNTY	TOTAL SHEETS	SHEET NO.
\\pvs\work\p\doc\staff\enck\09307287\074580-shr-plan.dgn	staffenck	-	-					MACON	27	17
Default	PLOT DATE	DATE	REVISED		SCALE: NA	SHEET 13	OF 23 SHEETS	STA.	TO STA.	CONTRACT NO. 74580
	10/23/2012									ILLINOIS FED. AID PROJECT