
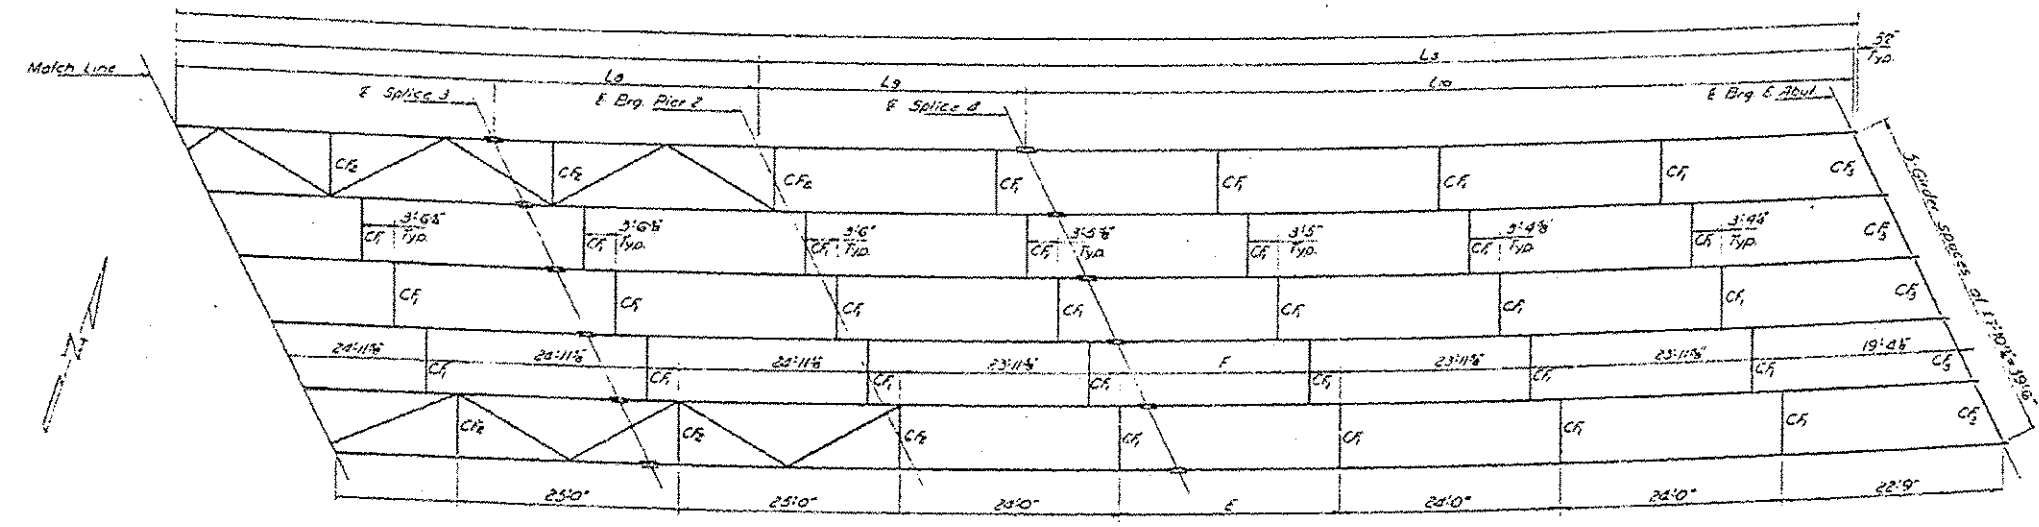


STATE OF ILLINOIS  
DEPARTMENT OF TRANSPORTATION

PROJECT NO.	SECTION	SHEET NO.	TOTAL SHEETS
05B-0094	MACON 50	24	33 SHEETS

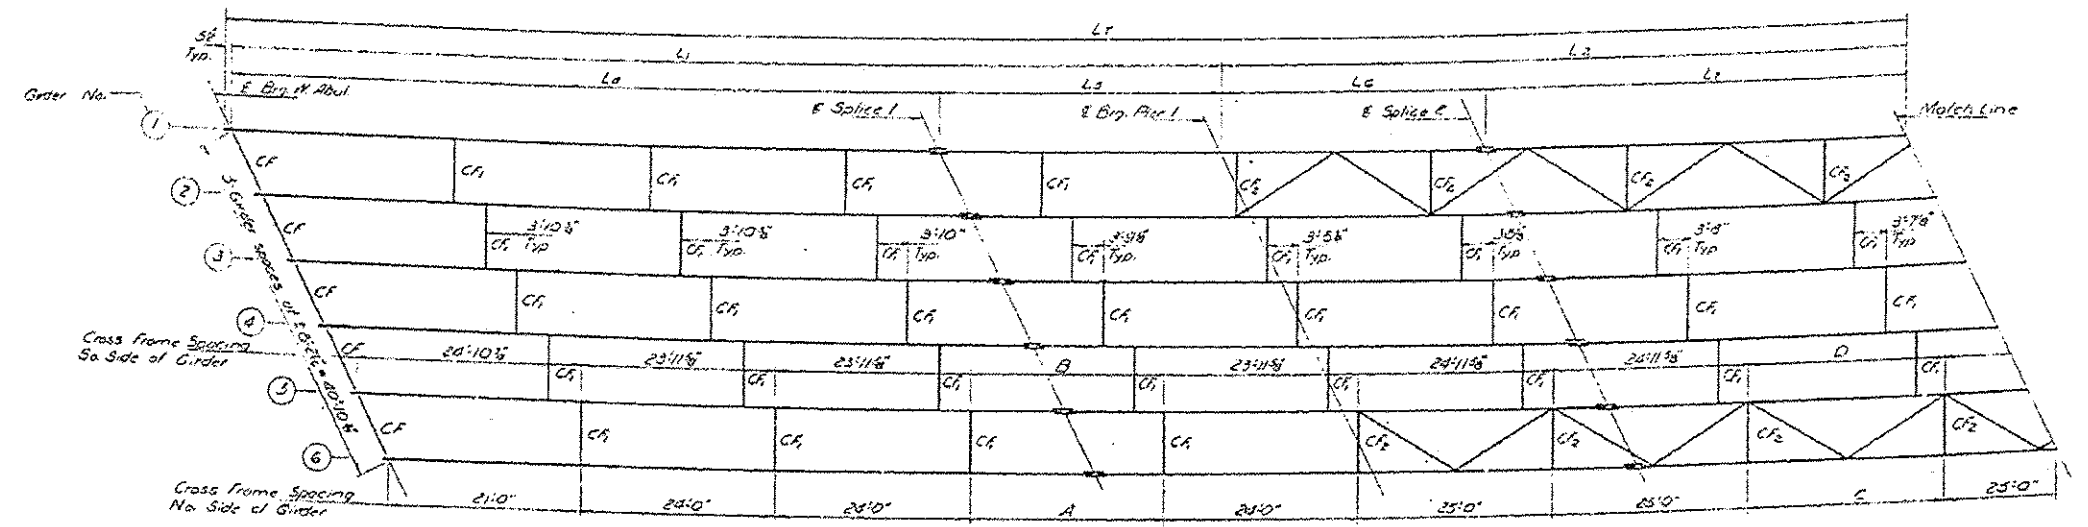

FRAMING PLAN  
Girders are spaced 97.2' c/c along radial lines

DESIGNED St. G. S. L.  
CHECKED R. D. D.  
DRAWN R. D. D.  
CHECKED R. K. S. L.

EXAMINED  
PASSED  
DATE: FEB 21 12 3

Notes:  
Place CF & CF2 along radial lines.  
See sheet #21 for table L thru L6  
& A thru F dimensions.  
See sheets #21 & #22 for remainder  
of Structural Steel details.

STRUCTURAL STEEL  
WEST BOUND LANES  
FAI. RT. 72 SEC. 58-66B  
MACON COUNTY  
STA. 721+12.00

FILE NAME	USER NAME	DESIGNED	REVISED	STATE OF ILLINOIS DEPARTMENT OF TRANSPORTATION	EXISTING STRUCTURE PLAN 05B-0094(WB)	F.A. RTE.	SECTION	COUNTY	TOTAL SHEETS	SHEET NO.
c:\pv\work\p\dot\stg\staff\m\003072971.D	74580-shr-plan.dgn	DRAWN	REVISED		SCALE: NA	..	..	MACON	27	24
Default	PLOT SCALE = 100.0000 / 1 in.	CHECKED	REVISED		SHEET 20 OF 23 SHEETS					
	PLOT DATE = 10/23/2012	DATE	REVISED		STA. TO STA.					
						ILLINOIS FED. AID PROJECT			CONTRACT NO. 74580	

VARIOUS ROUTES  
D7 BRIDGE PAINTING 2013-2