


NOTE:
 MINIMUM BERM HEIGHT SHALL BE 622.69,
 TO PROVIDE A 1' FREEBOARD ABOVE THE
 100 YEAR HIGH WATER ELEVATION.

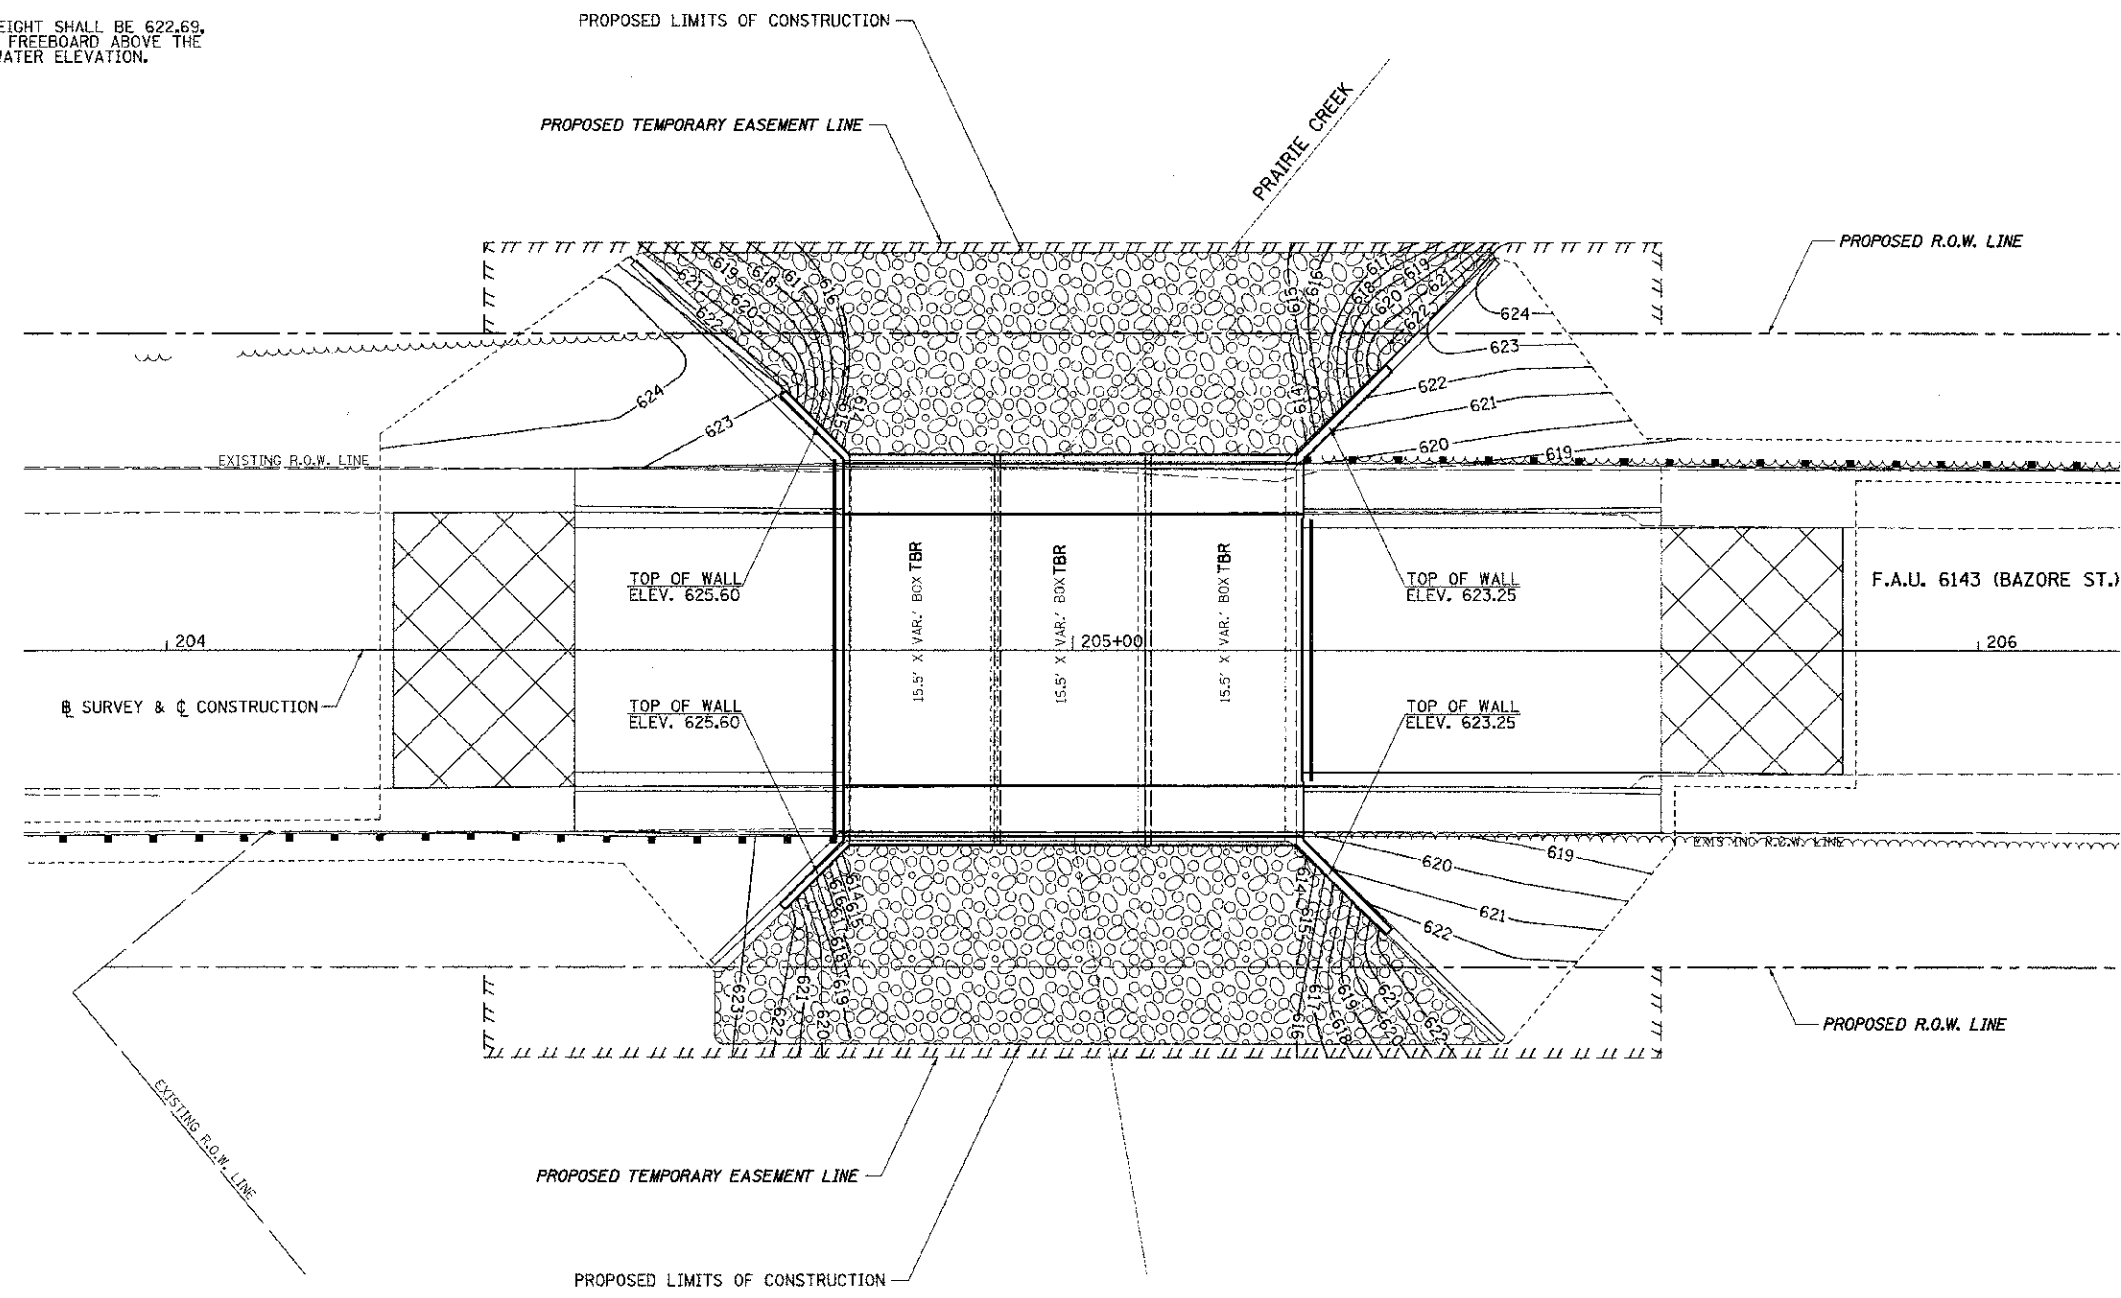

FILE NAME = Y:\3045\3045cp01.dgn	USER NAME = hdec-nana	DESIGNED -	REVISED -	STATE OF ILLINOIS DEPARTMENT OF TRANSPORTATION	F.A.U. 6143 (BAZORE ST.) GRADING PLAN		F.A.U. RTE. 6143	SECTION 11-00693-00-DR	COUNTY LA SALLE	TOTAL SHEETS 20	SHEET NO. 9
	PLOT SCALE = 10.0000 / IN.	CHECKED -	REVISED -				CONTRACT NO. 87522				
PLOT DATE = 3/21/2012	DATE -	REVISED -	SCALE: 1"=10'		SHEET NO. 1 OF 1 SHEETS	STA. 204+00 TO STA. 206+00	FED. ROAD DIST. NO. 7 ILLINOIS		FED. AID PROJECT BRM-5066(018)		