



DATE	
BY	
CHECKED	
NOTED	
NOTE BOOK	
NO. OF SHEETS	
FILE NAME	
NO.	

DATE	
BY	
CHECKED	
NOTED	
NOTE BOOK	
NO. OF SHEETS	
FILE NAME	
NO.	

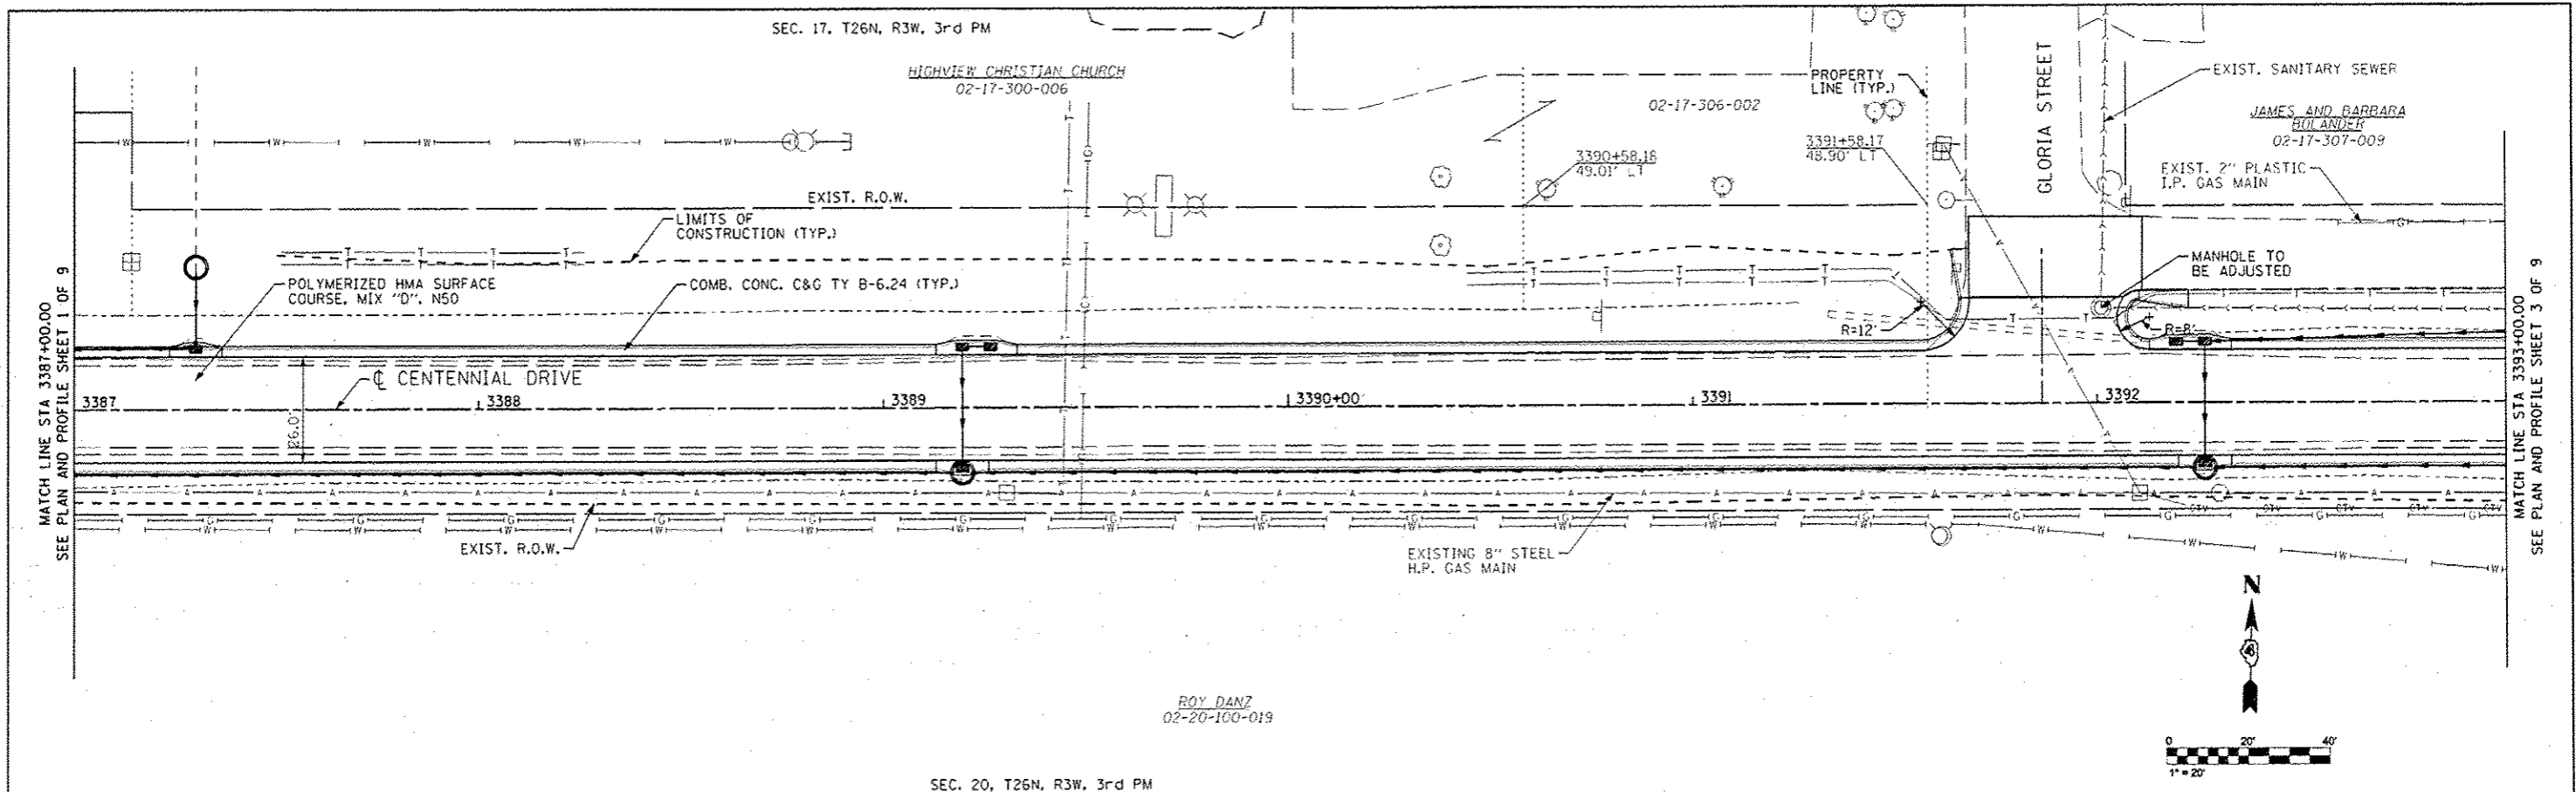

SEC. 20, T26N, R3W, 3rd PM

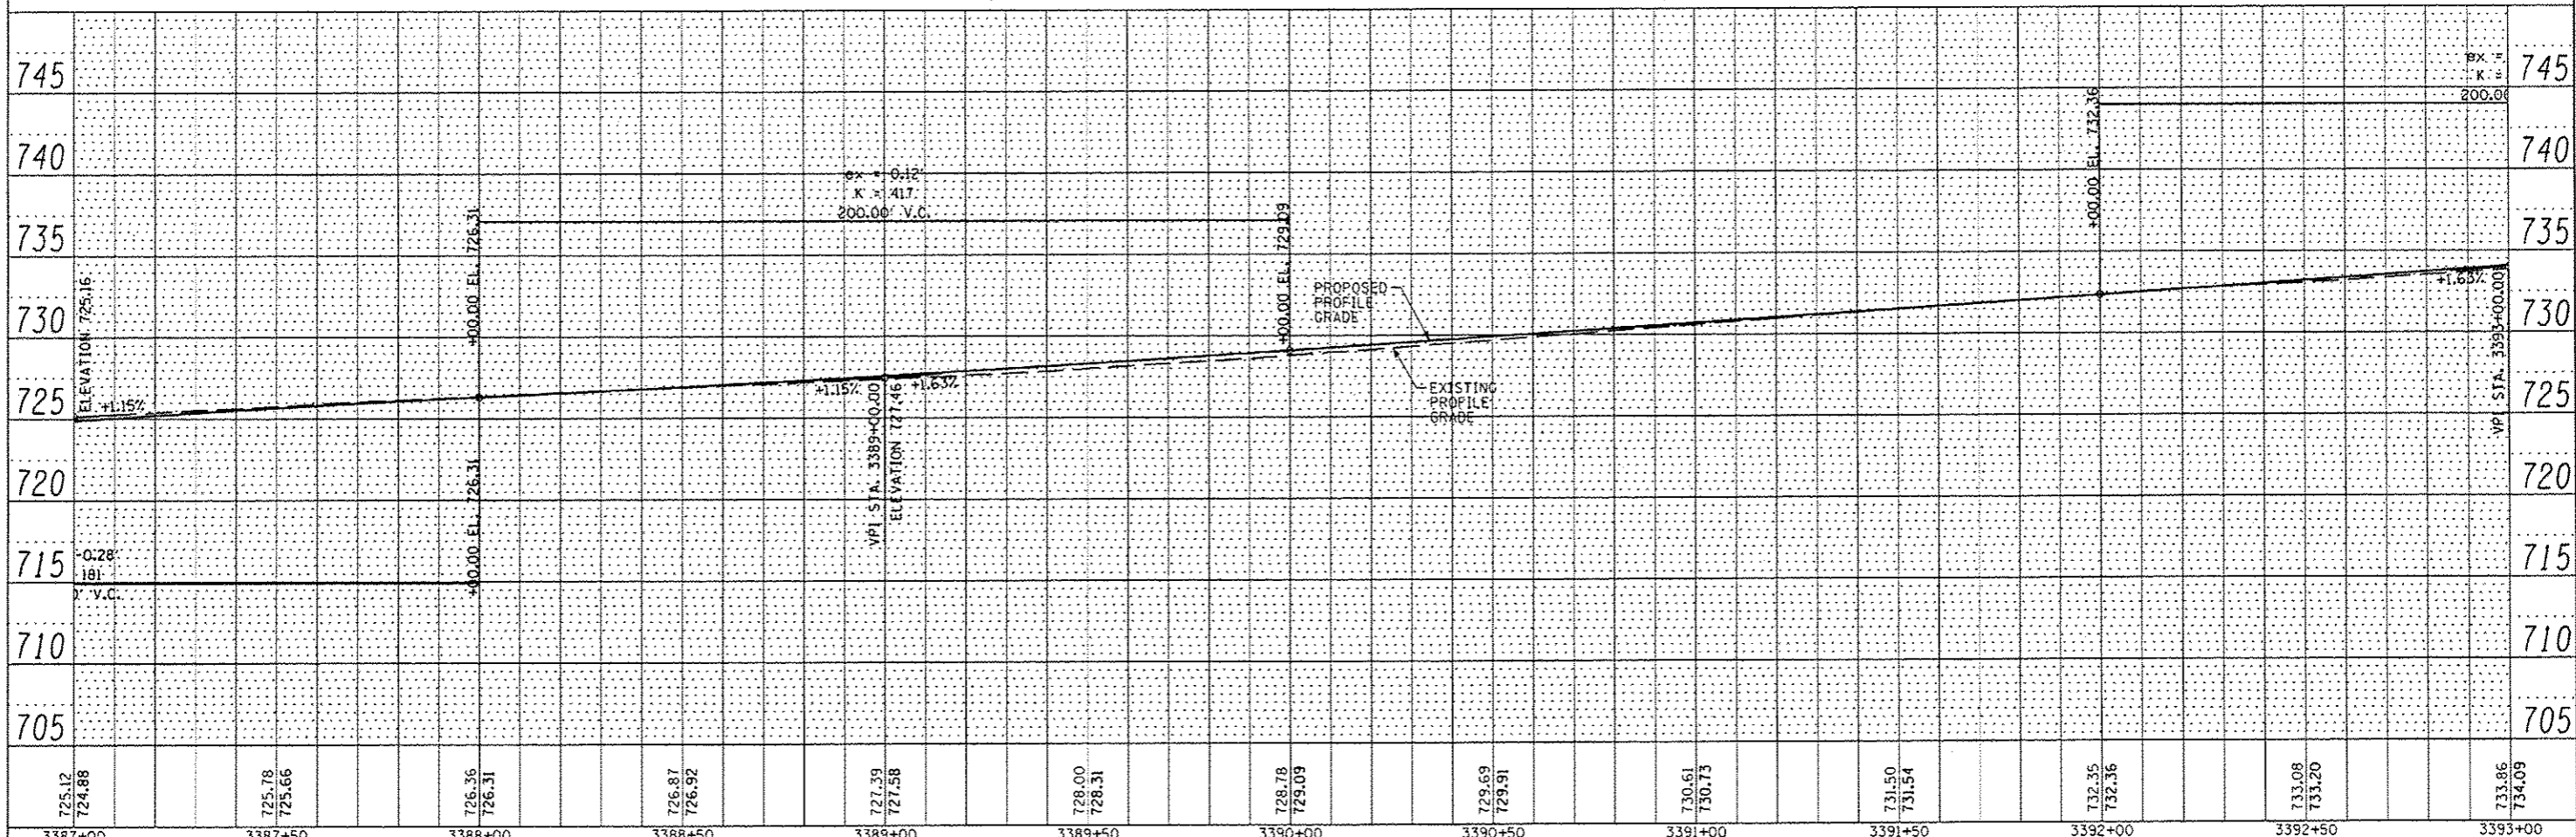

CITY OF EAST PEORIA
WASHINGTON TOWNSHIP

CENTENNIAL DRIVE - PHASE V (GRANGE RD TO SPRING CREEK RD)
PLAN AND PROFILE

FILE NAME	USER NAME	DESIGNED	REVISOR	SCALE	DATE	DATE	DATE	DATE	DATE	DATE	DATE	DATE	DATE	DATE	DATE	DATE	DATE	DATE	DATE	DATE	
		RJA	RJA		11/28/2012																

SCALE	SHEET NO.	OF	SHEETS	STA.	TO	STA.

F.A.U. RTE.	SECTION	COUNTY	TOTAL SHEETS	SHEET NO.
6745	07-00069-00-WR	TAZEVELL	98	21
CONTRACT NO. 89492			FED. ROAD DIST. NO. ILLINOIS FED. AID PROJECT	

MAURER-STUTZ
ENGINEERS SURVEYORS