
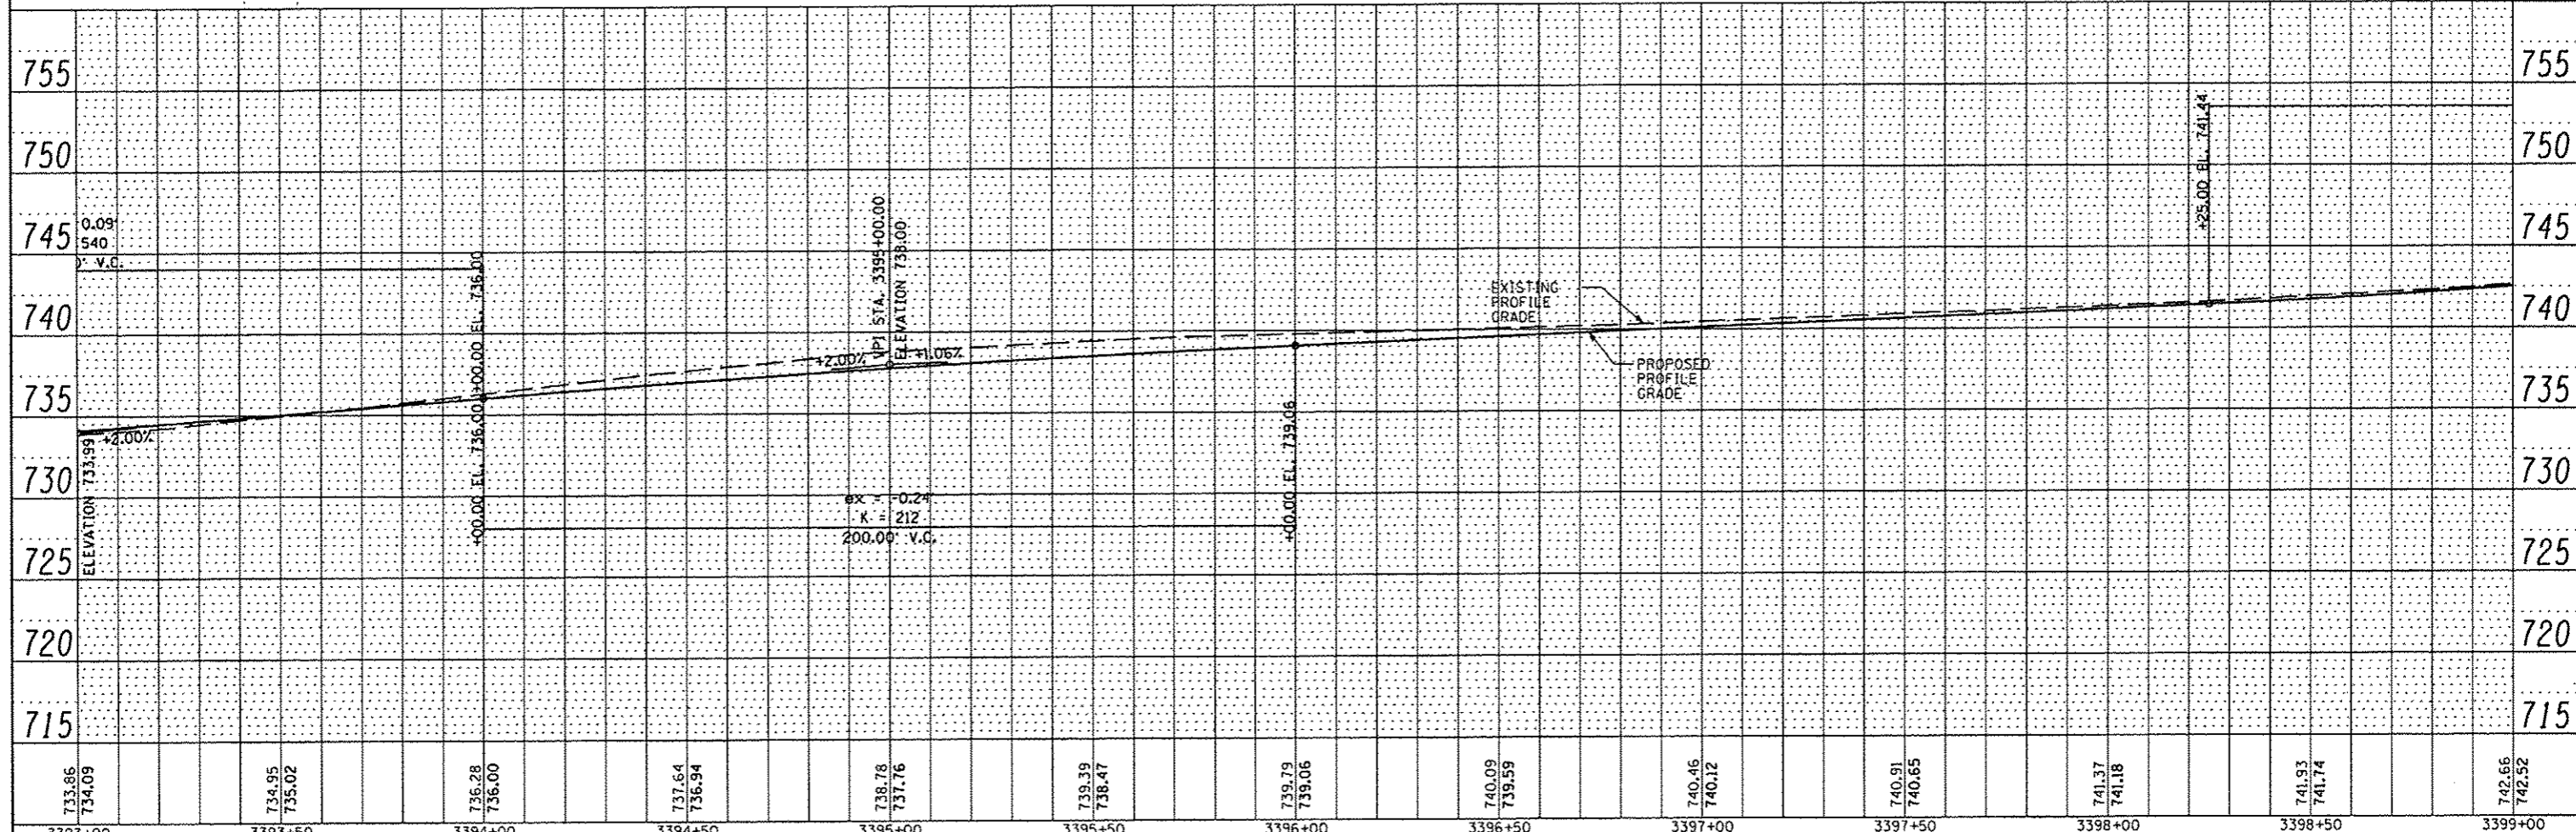


DATE	
BY	
REVISIONS	
NO.	
DATE	
BY	
REVISIONS	
NO.	
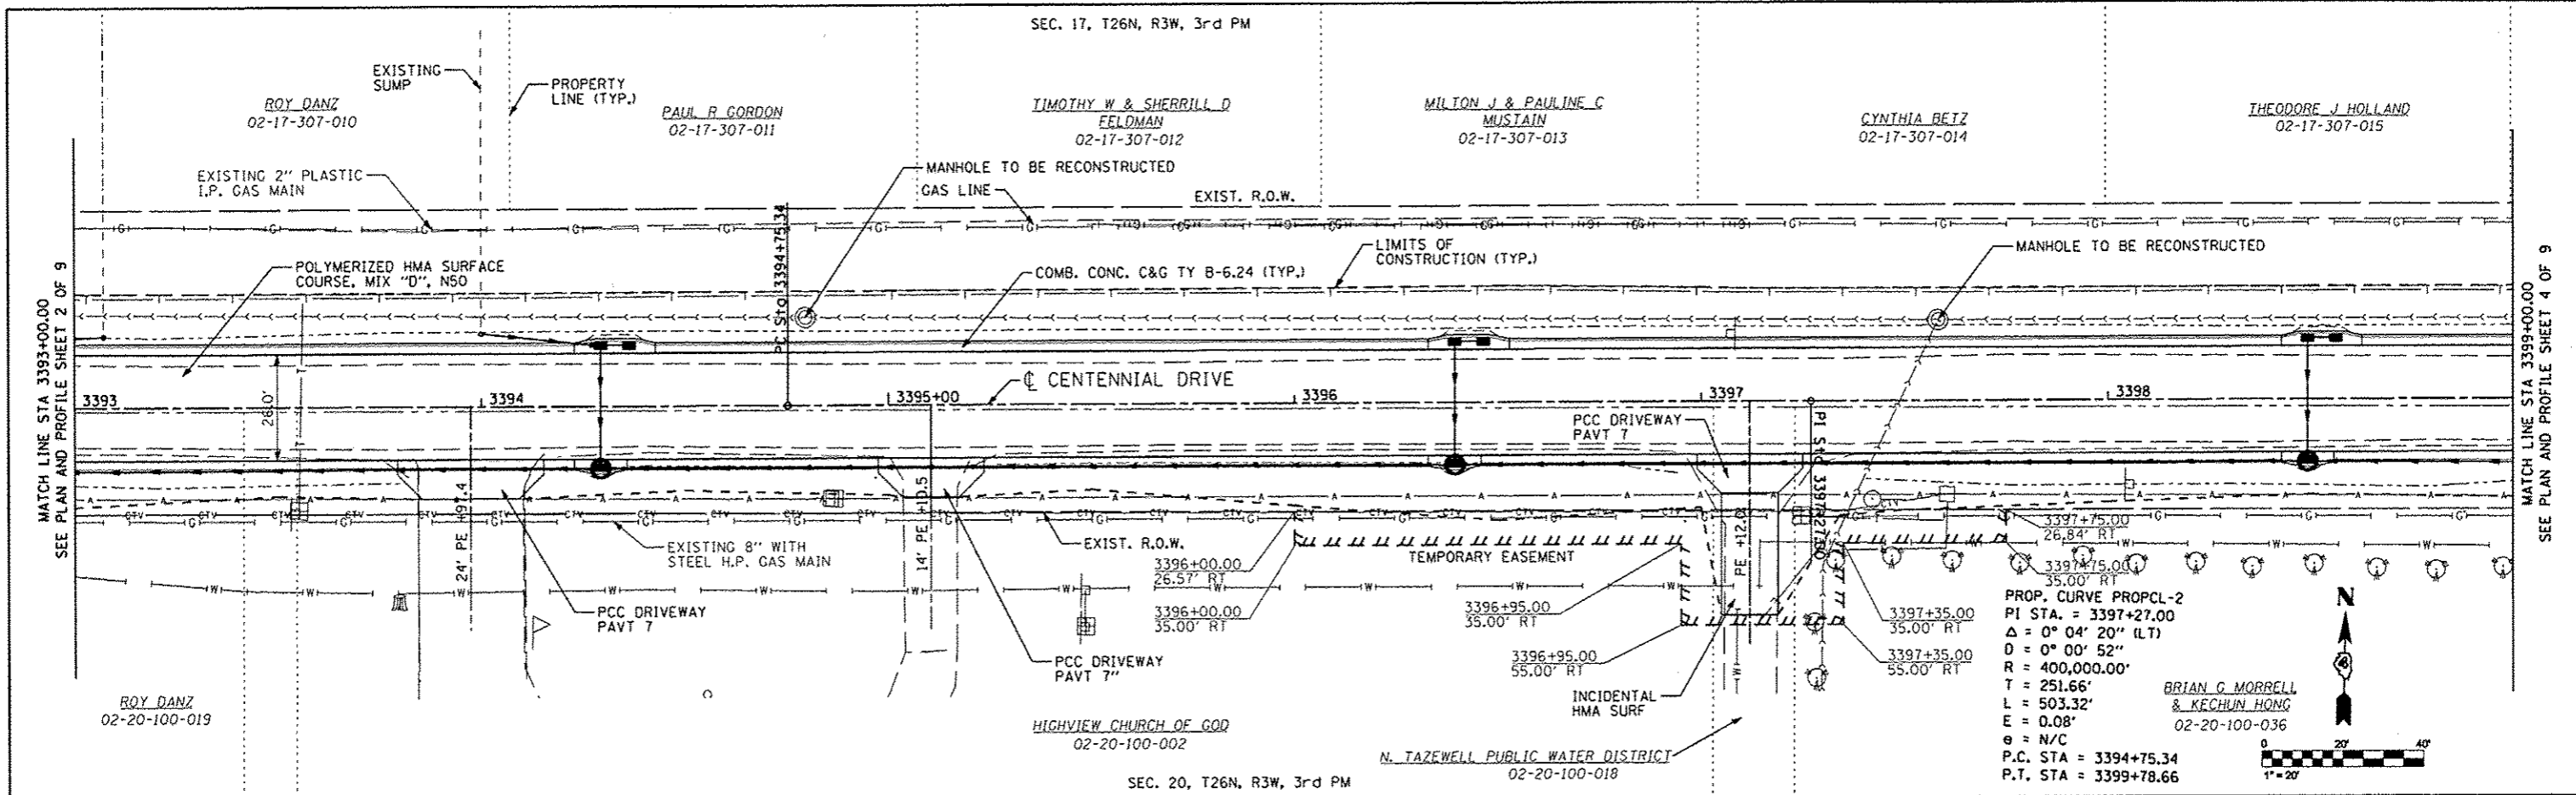

FILE NAME	USER NAME	DESIGNED	REVISED	CITY OF EAST PEORIA WASHINGTON TOWNSHIP		CENTENNIAL DRIVE - PHASE V (GRANGE RD TO SPRING CREEK RD) PLAN AND PROFILE		F.A.U. RTE.	SECTION	COUNTY	TOTAL SHEETS
1123122891237898861CentennialDrivePhase	mlaw13	RJA	-	DRAWN	WLL	6745	07-00069-00-WR	TAZEVELL	98	22	
MAURER-STUTZ ENGINEERS SURVEYORS	PLOT SCALE = 40.0000' / IN.	CHECKED	REVISED			SCALE: SHEET NO. OF SHEETS STA. TO STA.		CONTRACT NO. 89492		FED. ROAD DIST. NO.	ILLINOIS FED. AID PROJECT
	PLOT DATE = 10/12/2012	DATE	REVISED								