
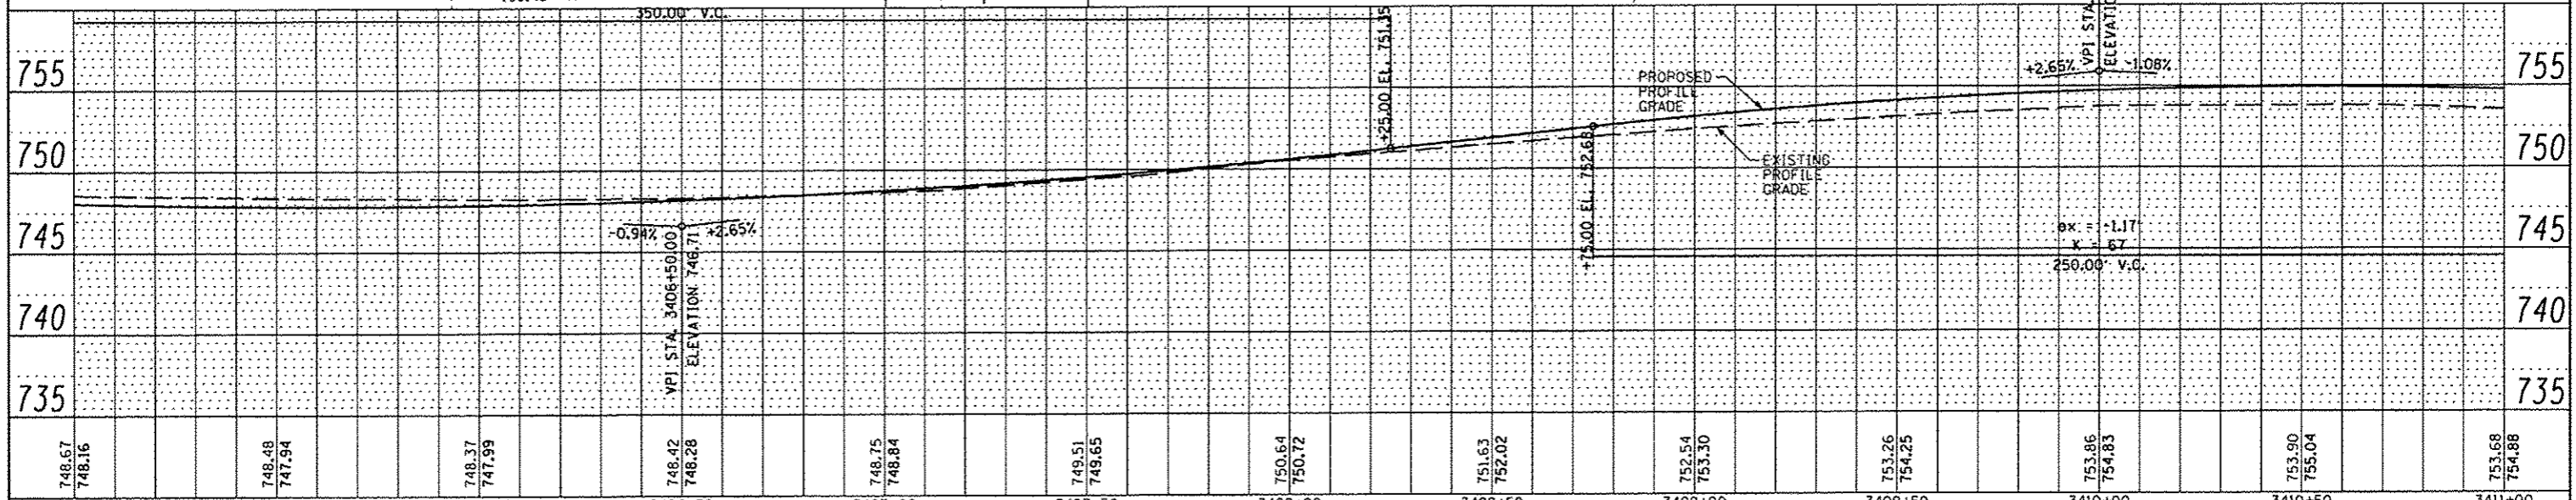


DATE	
BY	
REVISION	
NO.	
DATE	
BY	
REVISION	
NO.	

DATE	
BY	
REVISION	
NO.	
DATE	
BY	
REVISION	
NO.	

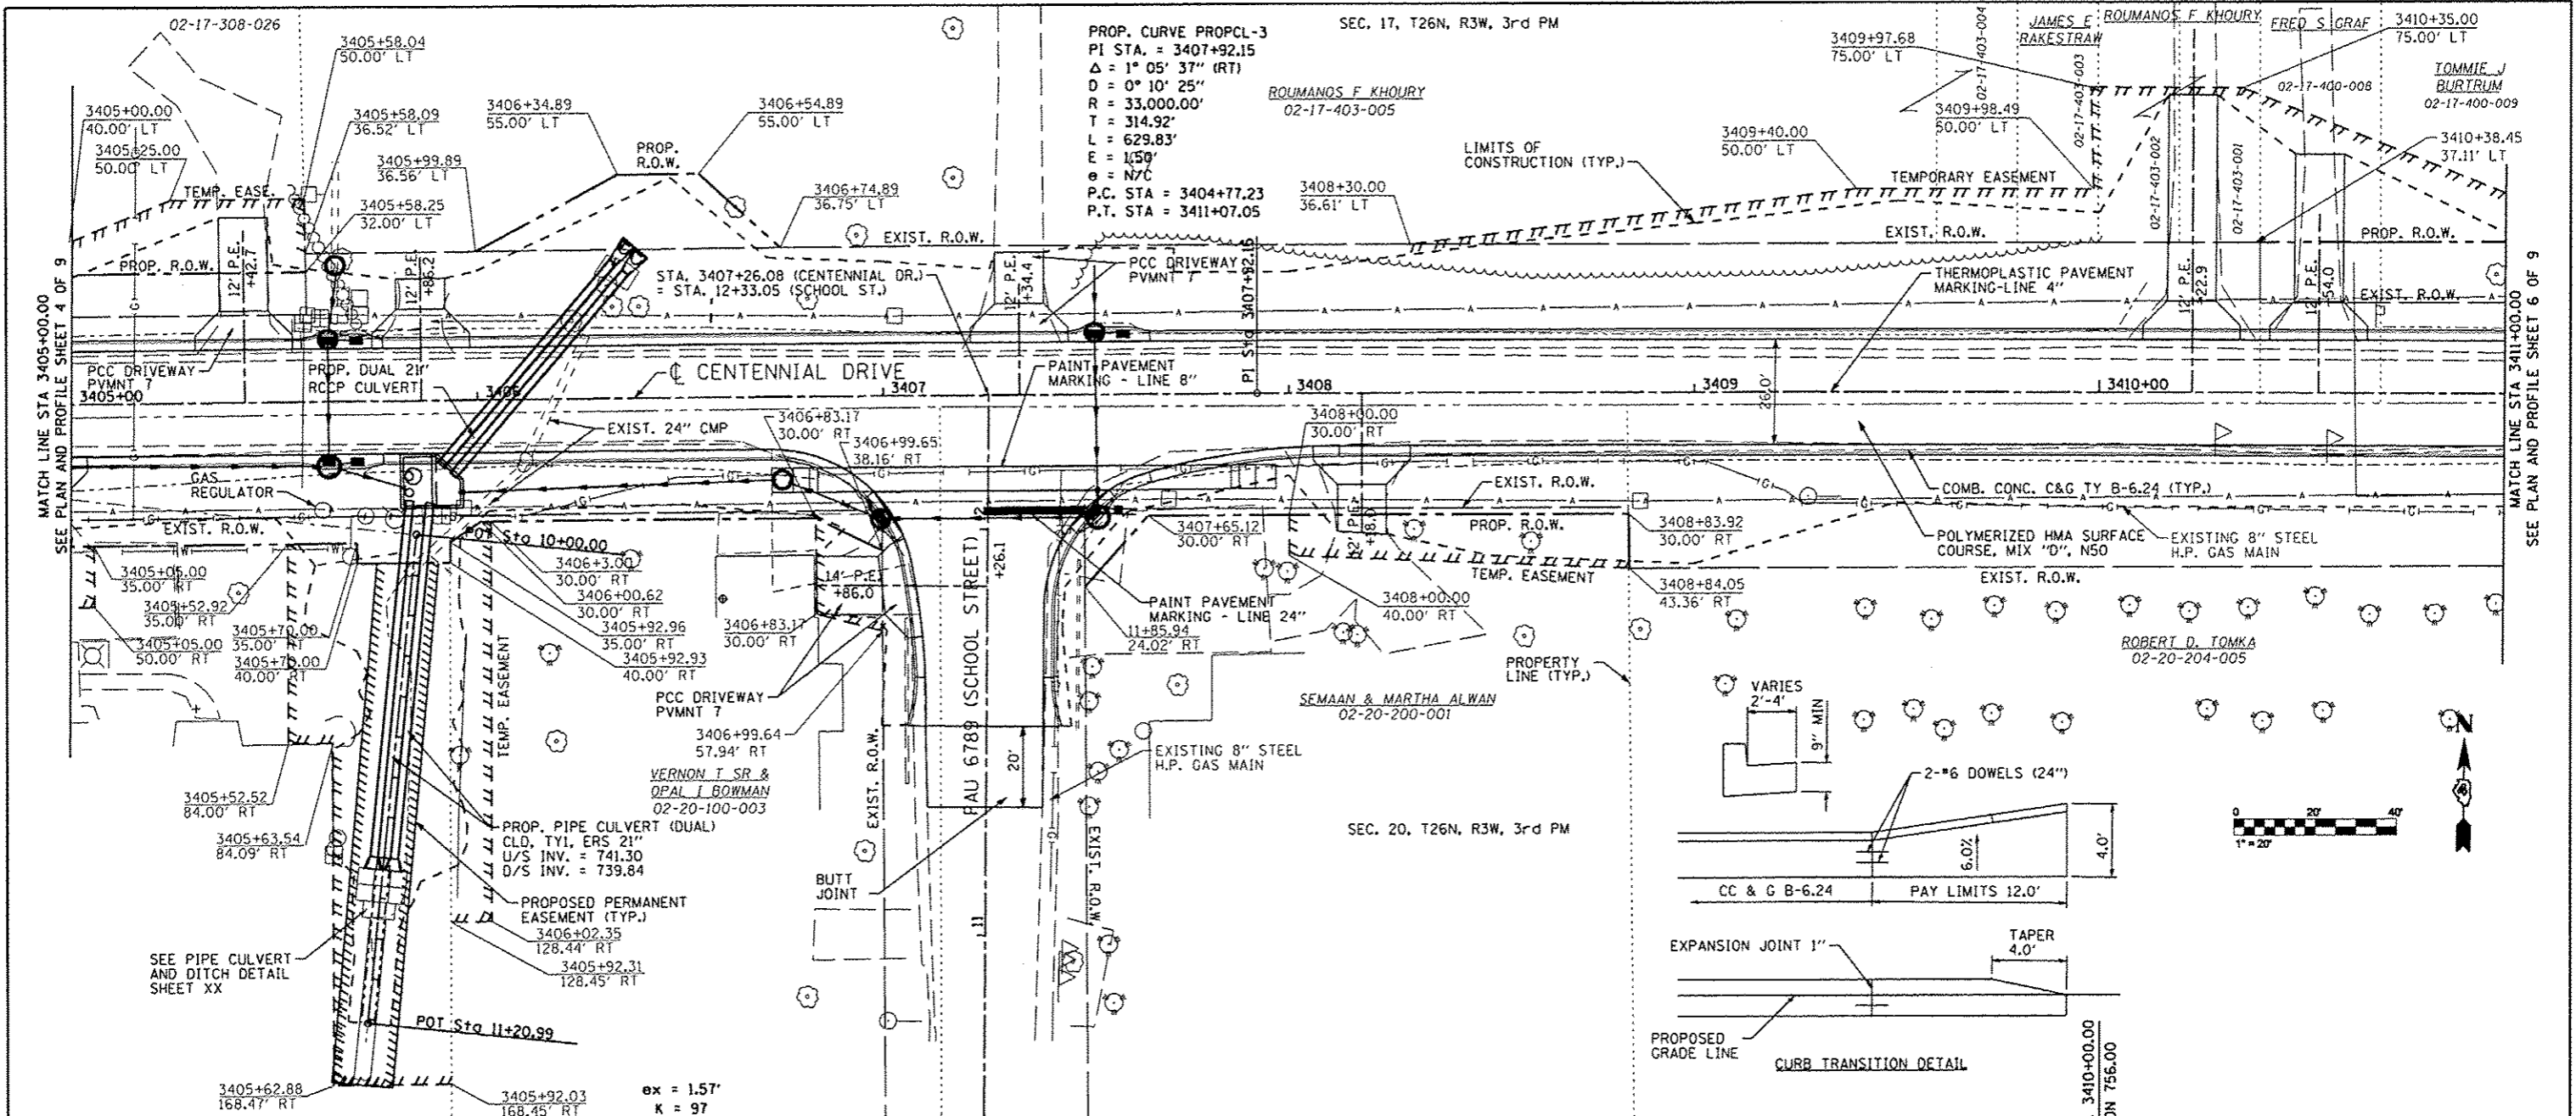

FILE NAME	USER NAME	DESIGNED	REVISION	CITY OF EAST PEORIA WASHINGTON TOWNSHIP				CENTENNIAL DRIVE - PHASE V (GRANGE RD TO SPRING CREEK RD) PLAN AND PROFILE				F.A.I. RTE.	SECTION	COUNTY	TOTAL SHEETS	SHEET NO.
237\2289\23789886\CentennialDrivePhase	PhiliCADDCAD00	ShoetaD489492-shr-plnpr-fs.d	REVISION	MAURER-STUTZ ENGINEERS SURVEYORS				SCALE: SHEET NO. OF SHEETS STA. TO STA.				6745	07-00069-00-WR	TAZEWELL	98	24
DATE	DATE	DATE	DATE	CONTRACT NO. 89492				FED. ROAD DIST. NO. ILLINOIS FED. AID PROJECT								