
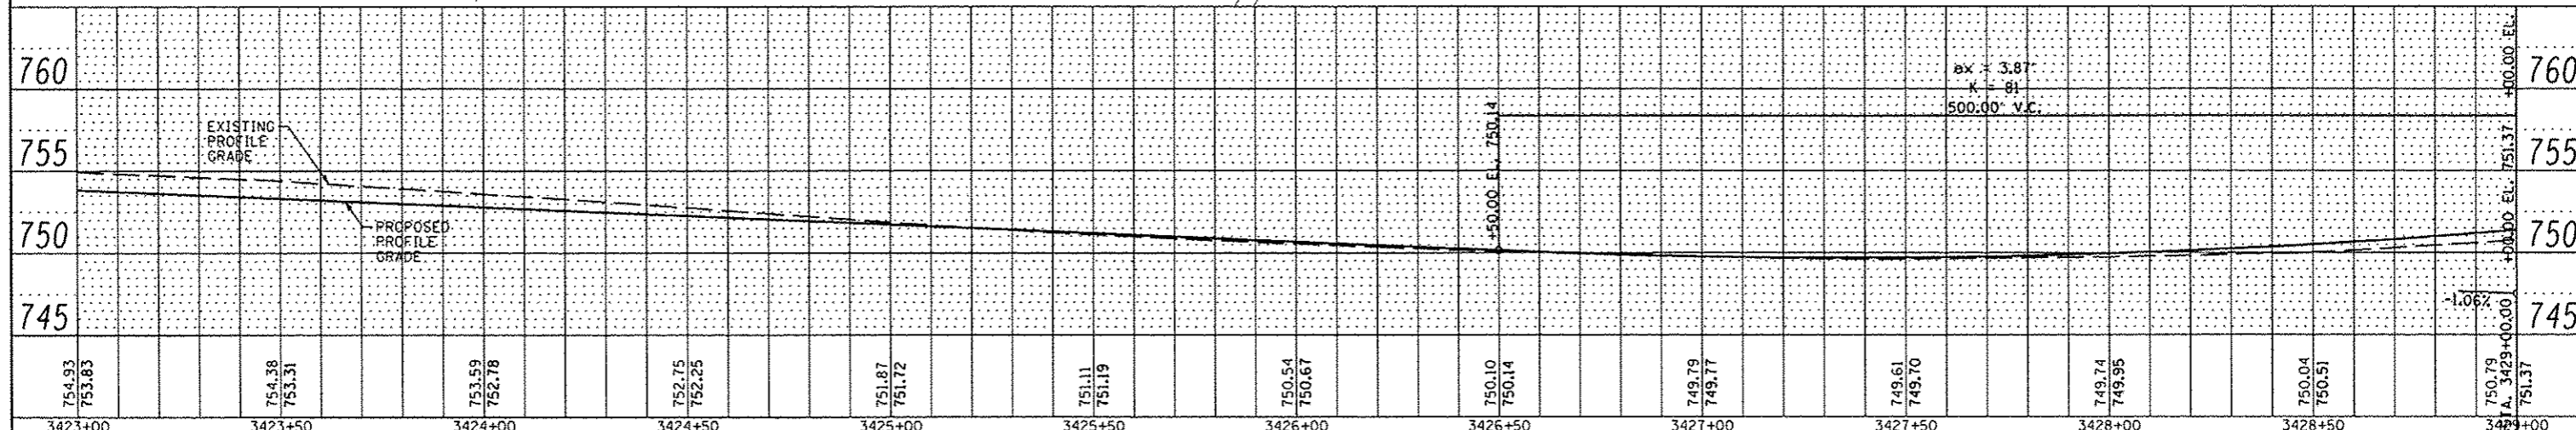


DATE	
BY	
REVISIONS	
NO.	
DATE	
BY	
REVISIONS	
NO.	
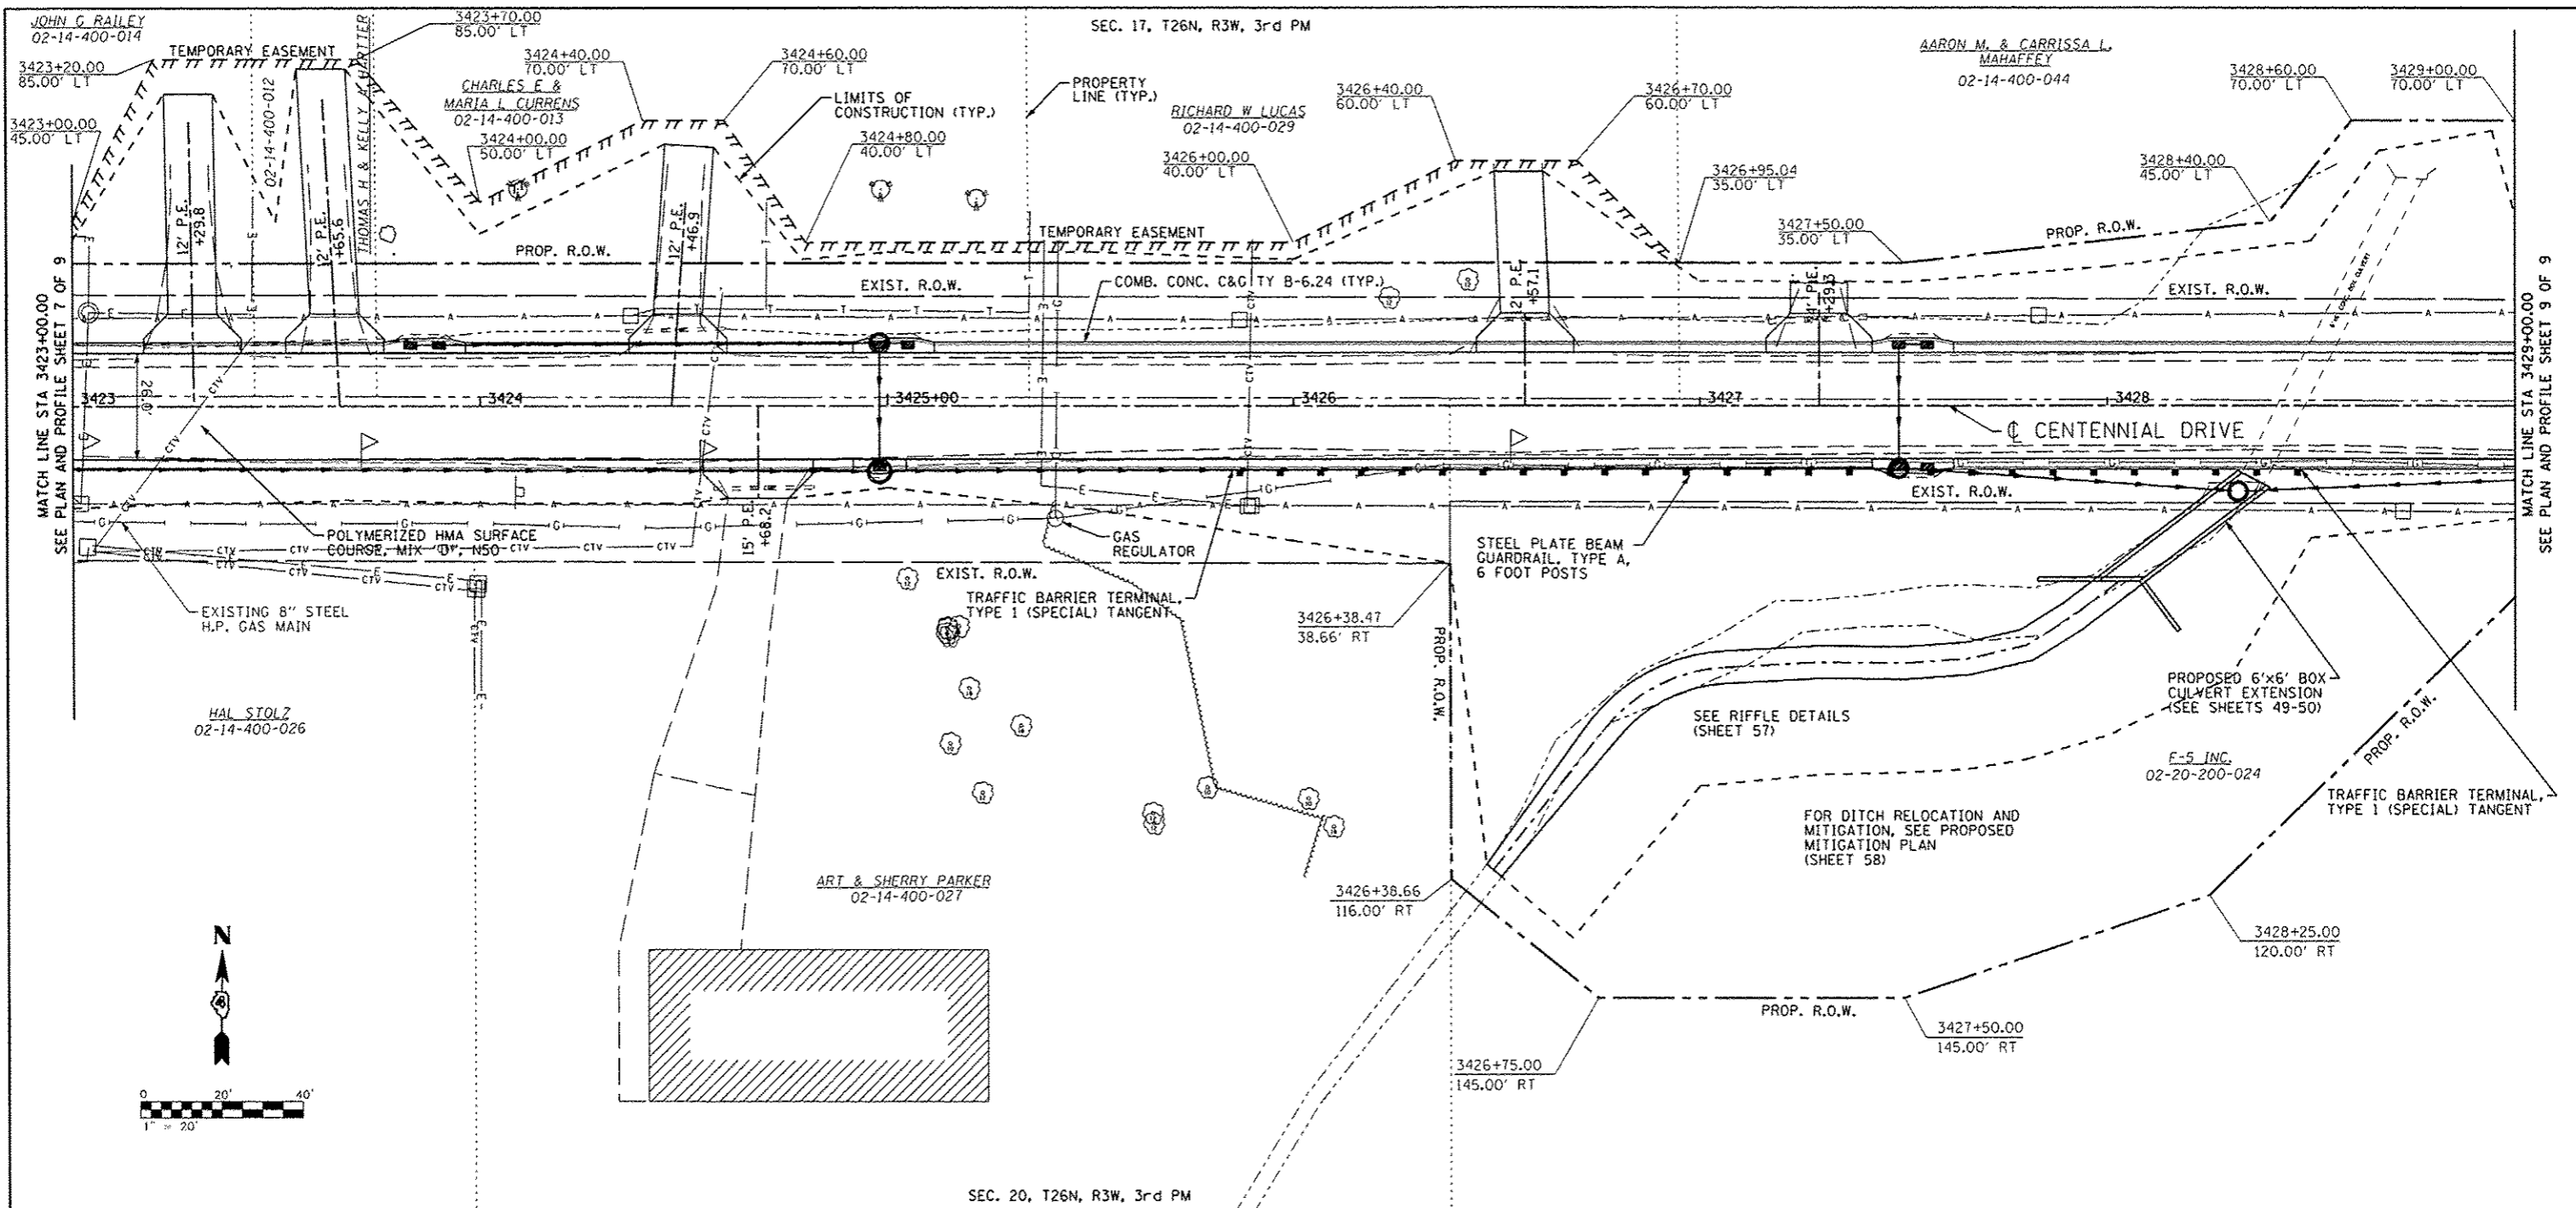

FILE NAME: \\237\2009\23709006\CentennialDrivePhase	USER NAME: rjanderson	DESIGNED: - RJA	REVISED: -	<b>CITY OF EAST PEORIA WASHINGTON TOWNSHIP</b>	<b>CENTENNIAL DRIVE - PHASE V (GRANGE RD TO SPRING CREEK RD) PLAN AND PROFILE</b>	F.A.U. RTE.:	SECTION:	COUNTY:	TOTAL SHEETS:	SHEET NO.:
MAURER-STUTZ ENGINEERS SURVEYORS	PLOT SCALE: = 40.0000" / 1"	DRAWN: - WLL	REVISED: -			6749	07-00069-00-WR	TAZEWELL	98	27
PLOT DATE: = 10/13/2012	CHECKED: - RJA	REVISED: -	REVISED: -			CONTRACT NO. 89492				
	DATE: -	REVISED: -	REVISED: -			FED. ROAD DIST. NO. ILLINOIS FED. AID PROJECT				