


LEGEND	
	STONE RIPRAP, CLASS A4
	TEMPORARY DITCH CHECKS
	PERIMETER EROSION BARRIER
	HEAVY DUTY EROSION CONTROL BLANKET
	INLET AND PIPE PROTECTION
	FLOW ARROW

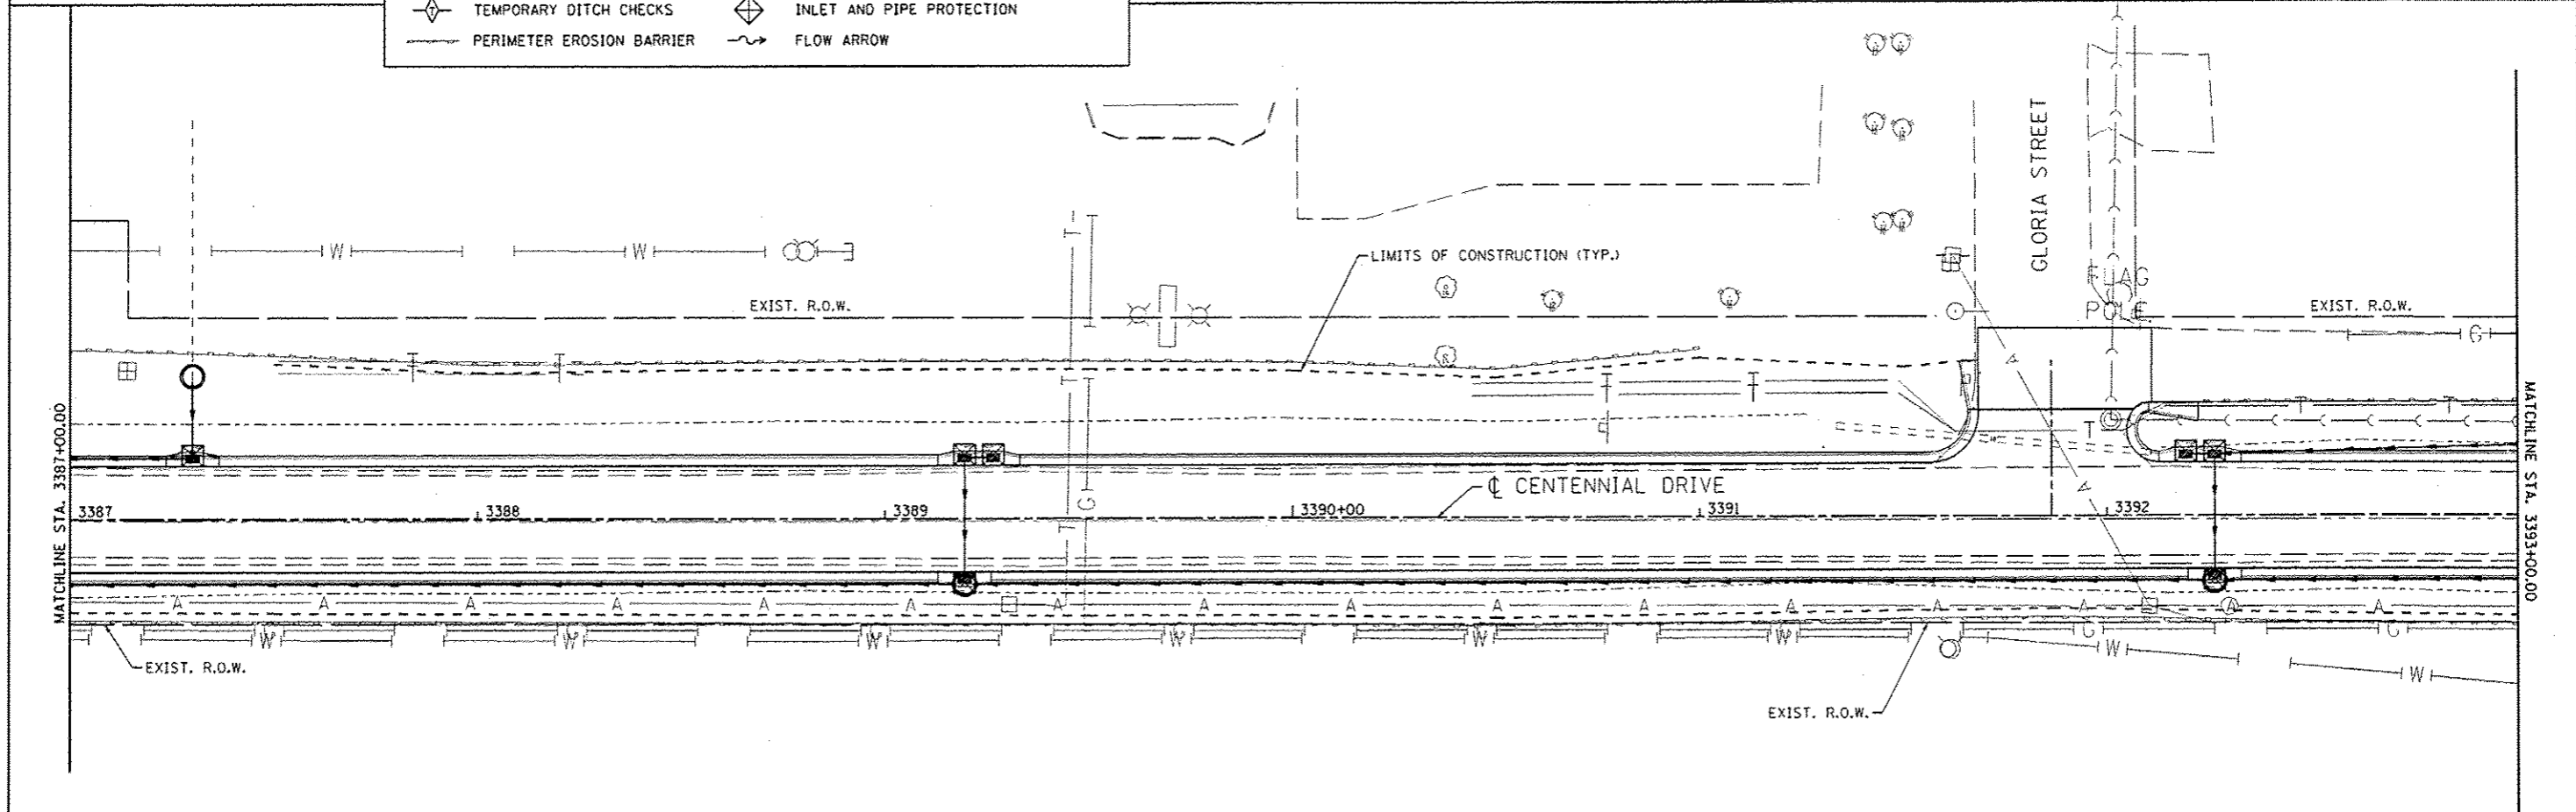

FILE NAME: s:\237\2009\237091006\CentennialDrivePhaseV\PH\1\CAD\1\CADD Sheets\048\92-sh-tr-cr-st.dwg	USER NAME: wllwll	DESIGNED: -	REVISED: - RJA 11/28/12	<b>CITY OF EAST PEORIA WASHINGTON TOWNSHIP</b>	<b>CENTENNIAL DRIVE - PHASE V (GRANGE RD TO SPRING CREEK RD) EROSION CONTROL</b>		F.A.U. RTE. 6745	SECTION 07-00069-00-WR	COUNTY TAZEWELL	TOTAL SHEETS 98	SHEET NO. 36	
<b>MAURER-STUTZ</b> ENGINEERS SURVEYORS	PLOT SCALE: 48.0000' / IN.	CHECKED: -	REVISED: -		SCALE: SHEET OF SHEETS STA. TO STA.	CONTRACT NO. 89492						
	PLOT DATE: 11/26/2012	DATE: -	REVISED: -		ILLINOIS FED. AID PROJECT							