


LEGEND	
	STONE RIPRAP, CLASS A4
	TEMPORARY DITCH CHECKS
	PERIMETER EROSION BARRIER
	HEAVY DUTY EROSION CONTROL BLANKET
	INLET AND PIPE PROTECTION
	FLOW ARROW

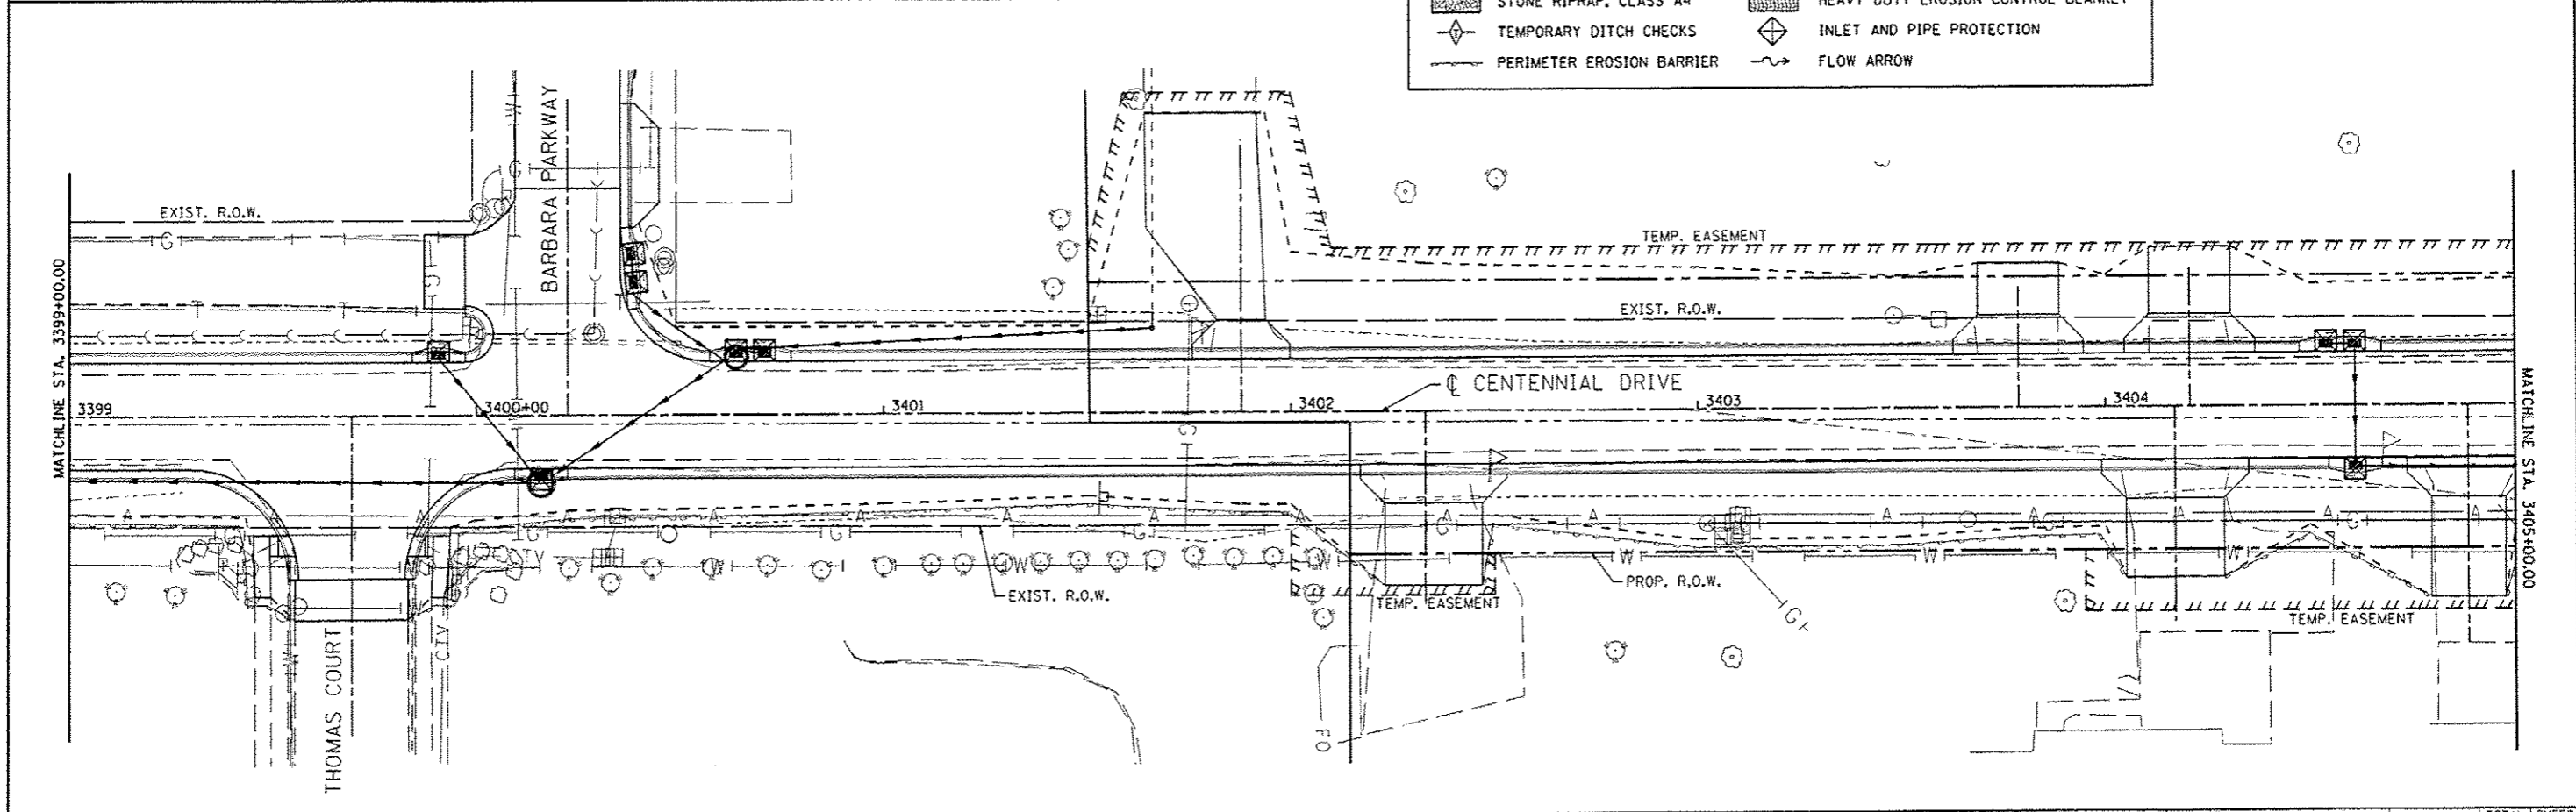

FILE NAME * USER NAME * wilewis DESIGNED - DRAWN - CHECKED - DATE -	USER NAME * wilewis VPI\J\GAGD\CADD Sheets\489492-sit*eros2.d PLOT SCALE * 40,0000 / IN. PLOT DATE * 11/16/2012	DESIGNED - DRAWN - CHECKED - DATE -	REVISED - REVISED - REVISED - REVISED -	CITY OF EAST PEORIA WASHINGTON TOWNSHIP	CENTENNIAL DRIVE - PHASE V (GRANGE RD TO SPRING CREEK RD) EROSION CONTROL		F.A.U. RTE. 6745	SECTION 07-00069-00-WR	COUNTY TAZEWELL	TOTAL SHEETS 98	SHEET NO. 37
					SCALE: SHEET OF SHEETS STA. TO STA.		CONTRACT NO. 89492 ILLINOIS FED. AID PROJECT				