
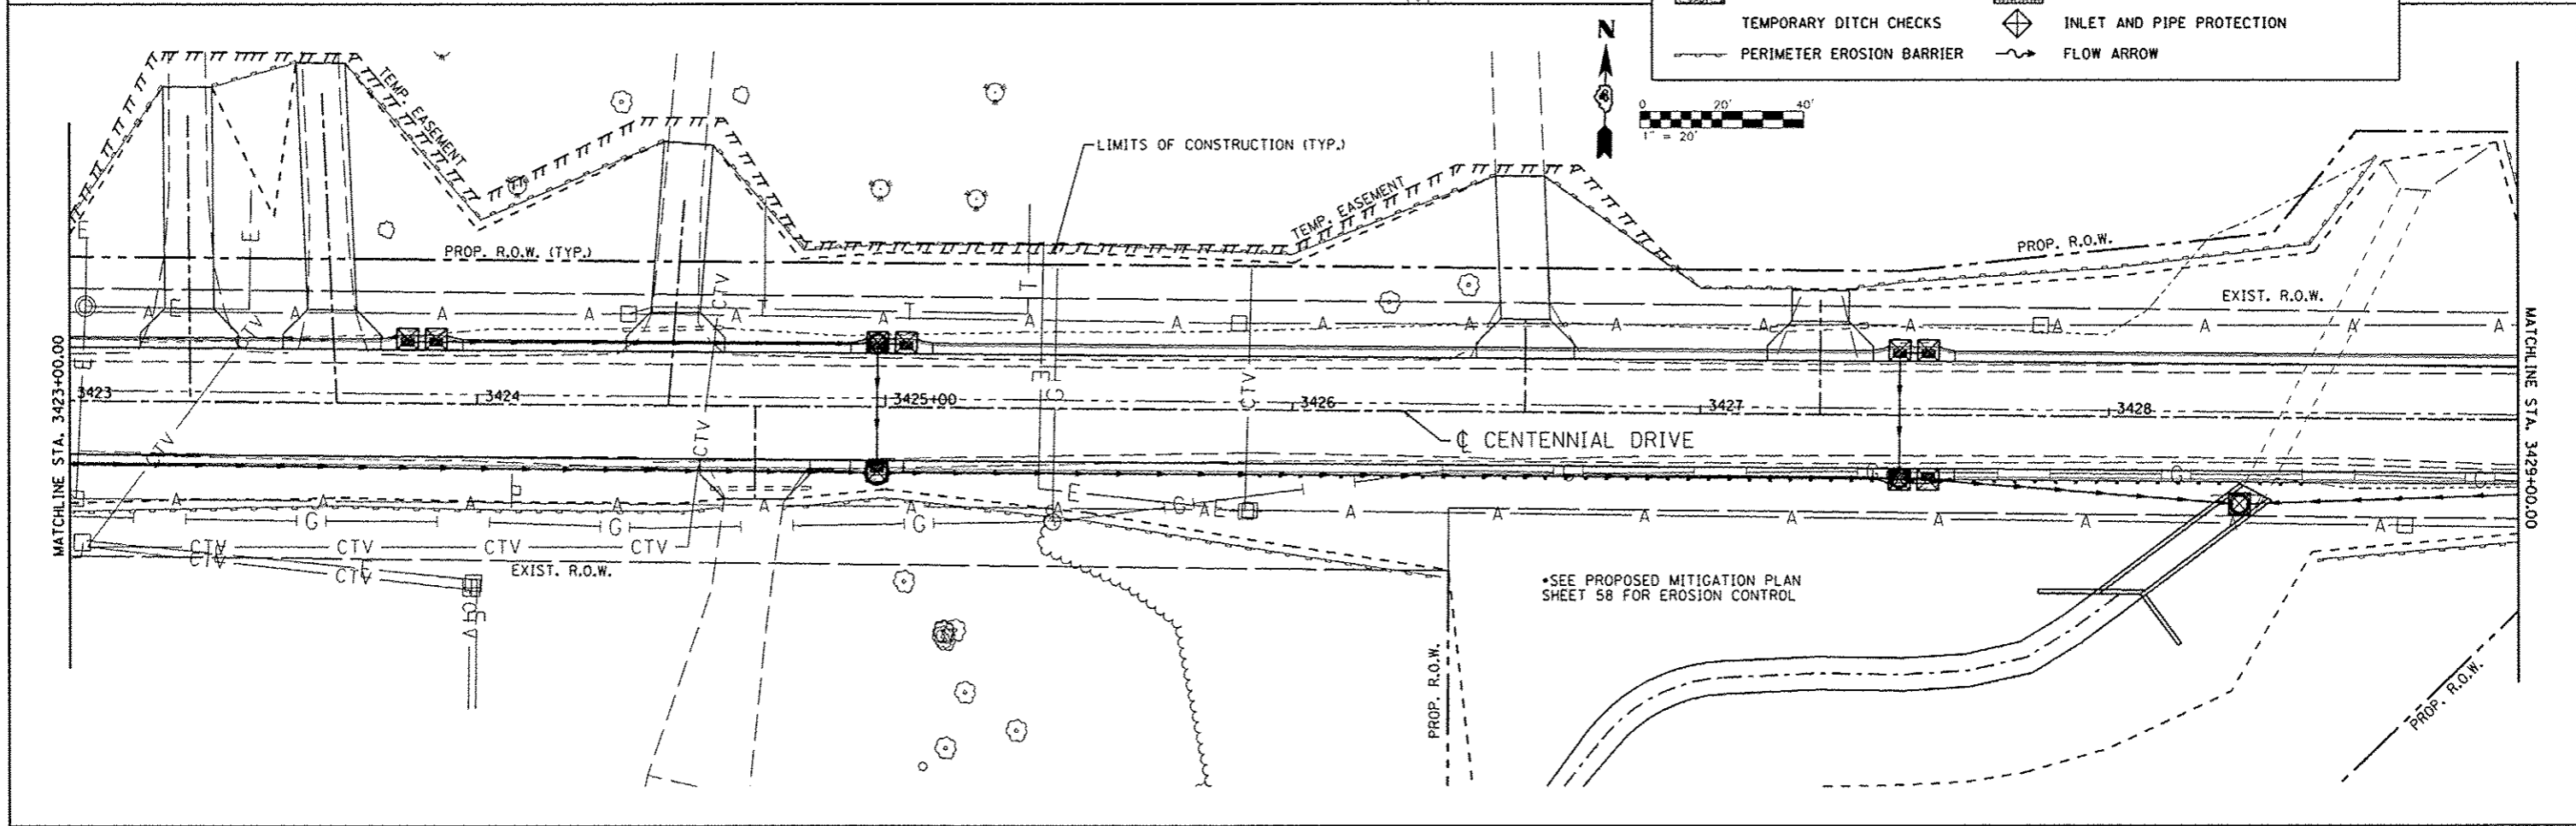


LEGEND	
	STONE RIPRAP, CLASS A4
	TEMPORARY DITCH CHECKS
	PERIMETER EROSION BARRIER
	HEAVY DUTY EROSION CONTROL BLANKET
	INLET AND PIPE PROTECTION
	FLOW ARROW

 

FILE NAME s:\237\2829\23709086\CentennialDrivePhaseV\PH1\CADD\CADD Sheets\0489492-shtr004.d	USER NAME janderson	DESIGNED -	REVISED -	CITY OF EAST PEORIA WASHINGTON TOWNSHIP	CENTENNIAL DRIVE - PHASE V (GRANGE RD TO SPRING CREEK RD) EROSION CONTROL		F.A.U. RTE. 6745	SECTION 07-00069-00-WR	COUNTY TAZEWELL	TOTAL SHEETS 98	SHEET NO. 39			
MAURER-STUTZ ENGINEERS SURVEYORS	PLOT SCALE = 48,0000 / IN.	DRAWN -	REVISED -				SCALE:	SHEET	OF	SHEETS	STA.	TO	STA.	CONTRACT NO. 89492
	PLOT DATE = 10/15/2012	CHECKED -	REVISED -											ILLINOIS FED. AID PROJECT
		DATE -	REVISED -											