

THOUVENOT, WADE & MOERCHEN, INC.
ENGINEERS • SURVEYORS • PLANNERS



CORPORATE OFFICE
4940 OLD COLLINSVILLE RD.
SHAWNEE, ILLINOIS 62226
TEL (618) 624-4488
FAX (618) 624-6588
corp@twm-inc.com

WATERLOO OFFICE
113 SOUTH MAIN STREET
WATERLOO, ILLINOIS 62298
TEL (618) 939-5050
FAX (618) 939-3938
waterloo@twm-inc.com

EDWARDSVILLE OFFICE
1015B CENTURY DRIVE
EDWARDSVILLE, ILLINOIS 62025
TEL (618) 656-4040
FAX (618) 656-4343
edwardsville@twm-inc.com


ST. CHARLES OFFICE
400 N. 5TH STREET, SUITE 101
ST. CHARLES, MISSOURI 63301
TEL (636) 724-8300
FAX (636) 724-8304
stcharles@twm-inc.com

PROFESSIONAL REGISTRATIONS	LICENSE NO.
ILLINOIS PROFESSIONAL DESIGN FIRM	184-001220
PROFESSIONAL ENGINEERING CORP.	02-000370
PROFESSIONAL STRUCTURAL ENGR. CORP.	01-000202
ILLINOIS PROF. LAND SURVEYING CORP.	048-000020
MISSOURI PROFESSIONAL ENGR. CORP.	HC 001528
MISSOURI LAND SURVEYING CORP.	MC 000348

SEAL


Signature: _____
Signature Date: _____
Expiration Date: _____

STATEMENT OF RESPONSIBILITY
I hereby confirm that the document herein to be authorized by my seal is restricted to this sheet, and I hereby disclaim any responsibility for all other drawings, specifications, estimates, reports or other documents or instruments relating to or intended to be utilized for any other part of the architectural, engineering or survey project.

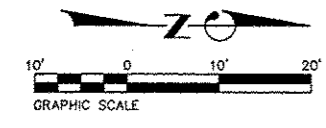

MATCHLINE SEE SHEET 8


MATCHLINE SEE SHEET 10

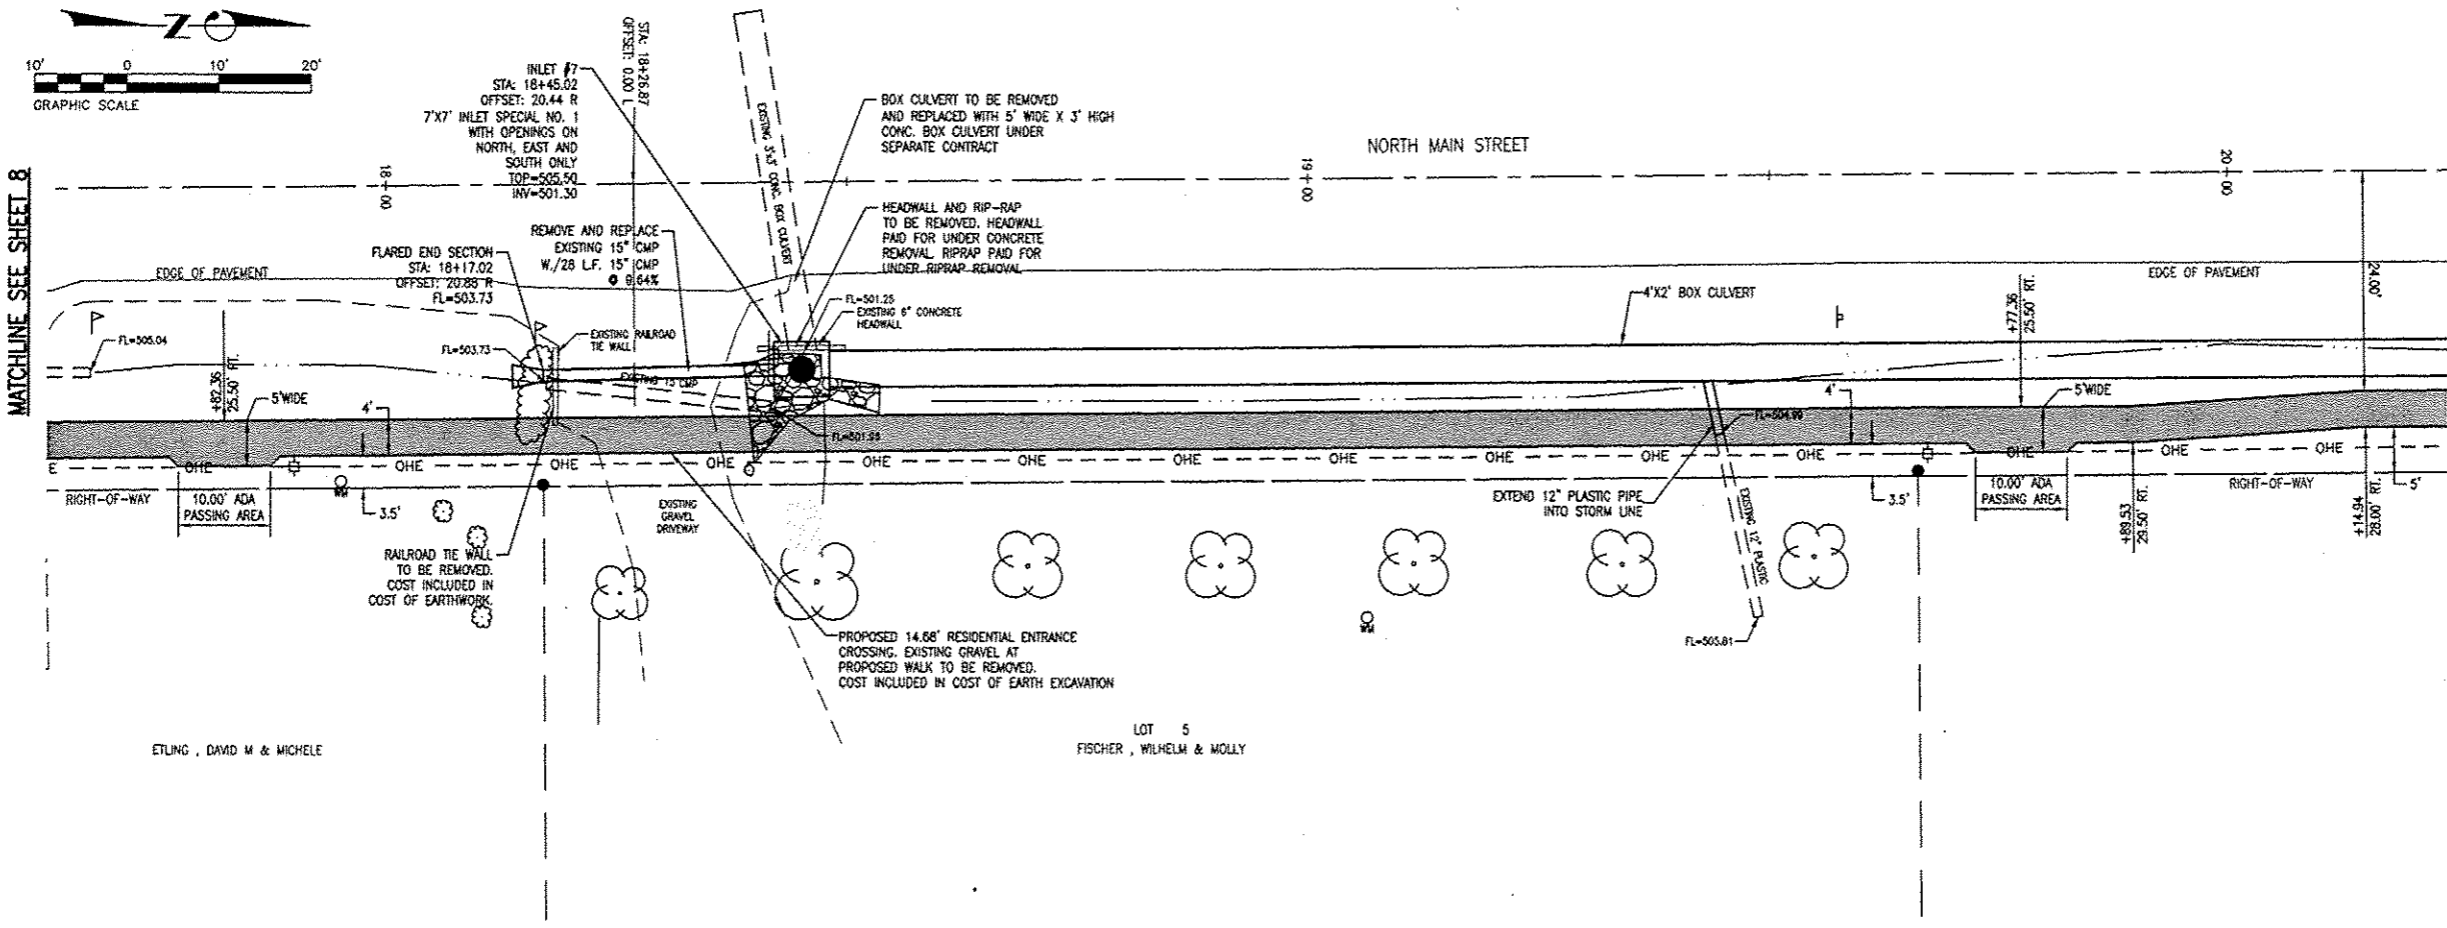

ETLING, DAVID M & MICHELE

LOT 5
FISCHER, WILHELM & MOLLY

SIDEWALK AT DRIVEWAYS WILL BE 6" THICK PCC DRIVEWAY PAVEMENT

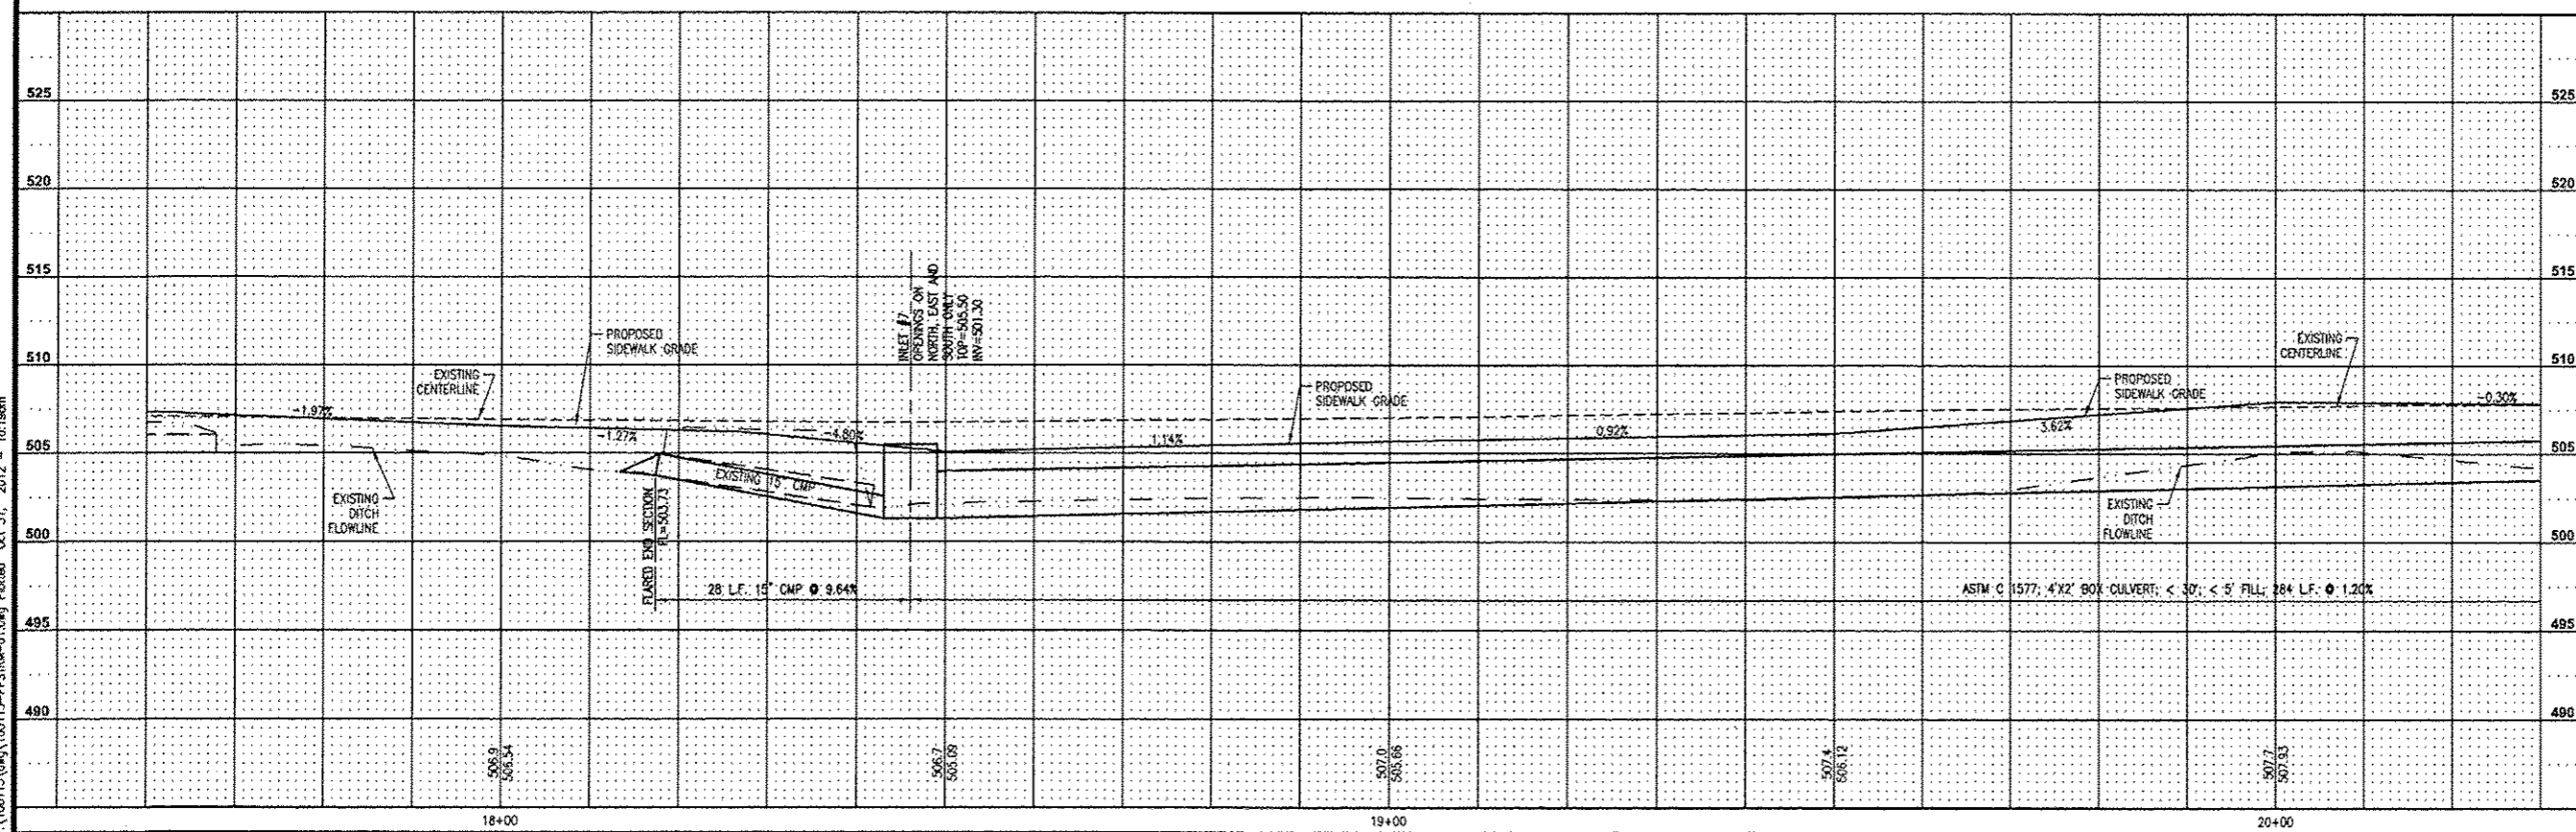

SECTION 10-00023-00-SW
PLAN AND PROFILES

PROJECT:
SAFE ROUTES TO SCHOOL
SIDEWALK IMPROVEMENTS
VILLAGE OF FREEBURG
ST. CLAIR COUNTY, ILLINOIS

REV	DATE	DESCRIPTION

DRAWN BY: LEM	SHEET: 9
DESIGNED BY: MJM	OF 17 SHEETS
CHECKED BY:	PROJECT DESCRIPTION: PLAN AND PROFILES
APPROVED BY:	PROJECT NUMBER: D01100115
<input checked="" type="checkbox"/> ISSUED FOR REVIEW <input type="checkbox"/> ISSUED FOR BIDDING <input type="checkbox"/> ISSUED FOR CONSTR. <input type="checkbox"/> RECORD DRAWING	