


F.A.I. RTE.	SECTION	COUNTY	TOTAL SHEETS	SHEET NO.
80/94	2626.2-R-2	COOK/LAKE	1207	436
STA.	TO STA.			
FED. ROAD DIST. NO.	ILLINOIS FED. AID PROJECT			
CONTRACT NO. 62114	INDOT DES. NO. 0100987			

**GENERAL NOTES**

- ① Horizontal rail member shall be continuous thru fitting. Provide 12 mm hole in fitting for M10 bolt. Field drill 12 mm hole in horizontal rail member. Provide M10 washer & M10 locknut for bolt.
2. Rail and grating shall span a minimum of three brackets.

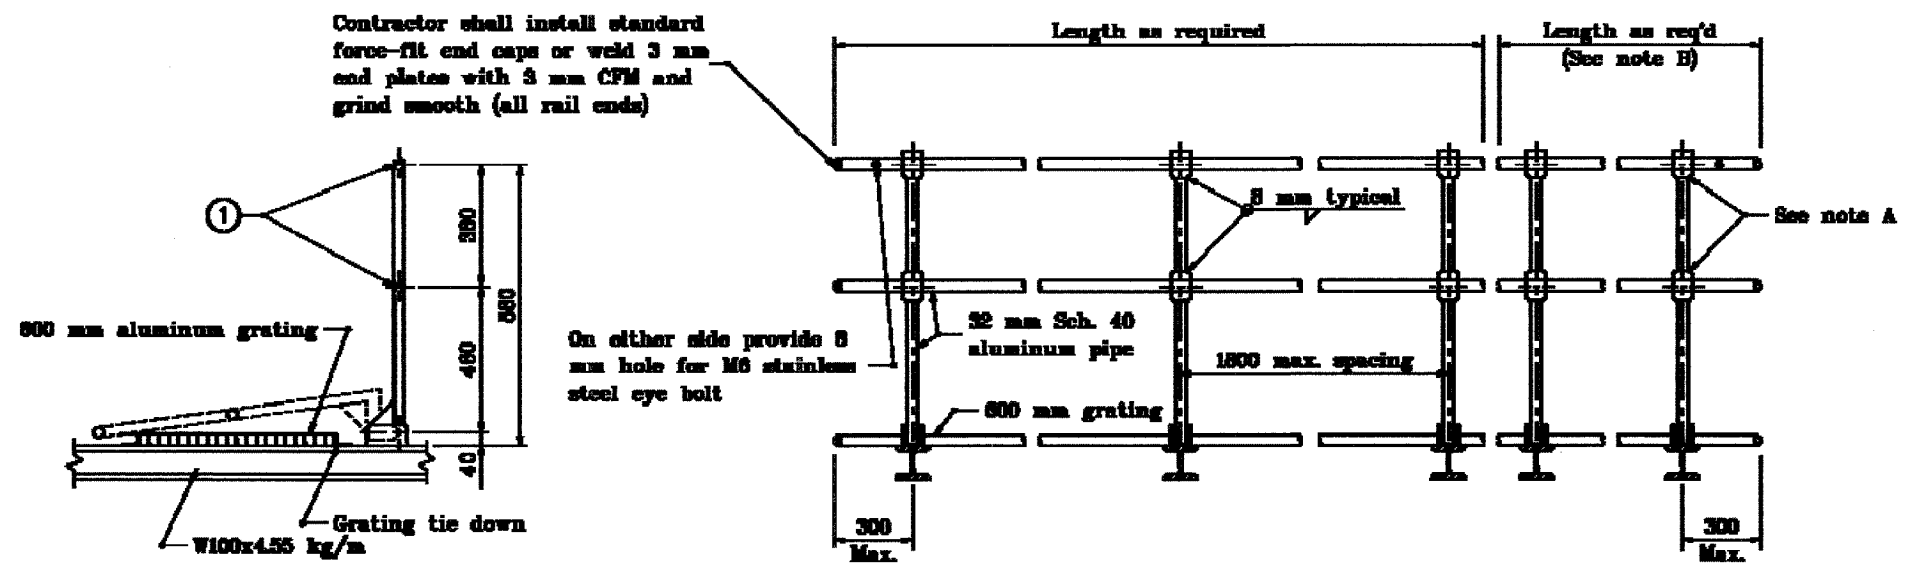

**SIDE ELEVATION**

**FRONT ELEVATION**

All dimensions are in mm unless otherwise specified.

INDIANA DEPARTMENT OF TRANSPORTATION

**SIGN WALKWAY/  
HANDRAIL DETAIL**

SEPTEMBER 2001

STANDARD DRAWING NO. 602-SNWW-04

	<i>/s/ Anthony L. Brumback</i> 9-01-01 DESIGN ENGINEER
	<i>/s/ Frank Brumback</i> 9-01-01 CHIEF ENGINEER