



ALL DIMENSIONS IN METERS EXCEPT PAVEMENT ITEMS AND UNLESS NOTED OTHERWISE

F.A.I. RTE.	SECTION	COUNTY	TOTAL SHEETS	SHEET NO.
80/94	2626.2-R-2	COOK/LAKE	1207	445
STA.	TO STA.			
FED. ROAD DIST. NO.	ILLINOIS FED. AID PROJECT			
CONTRACT NO. 62114	INDOT DES. NO. 0100987			

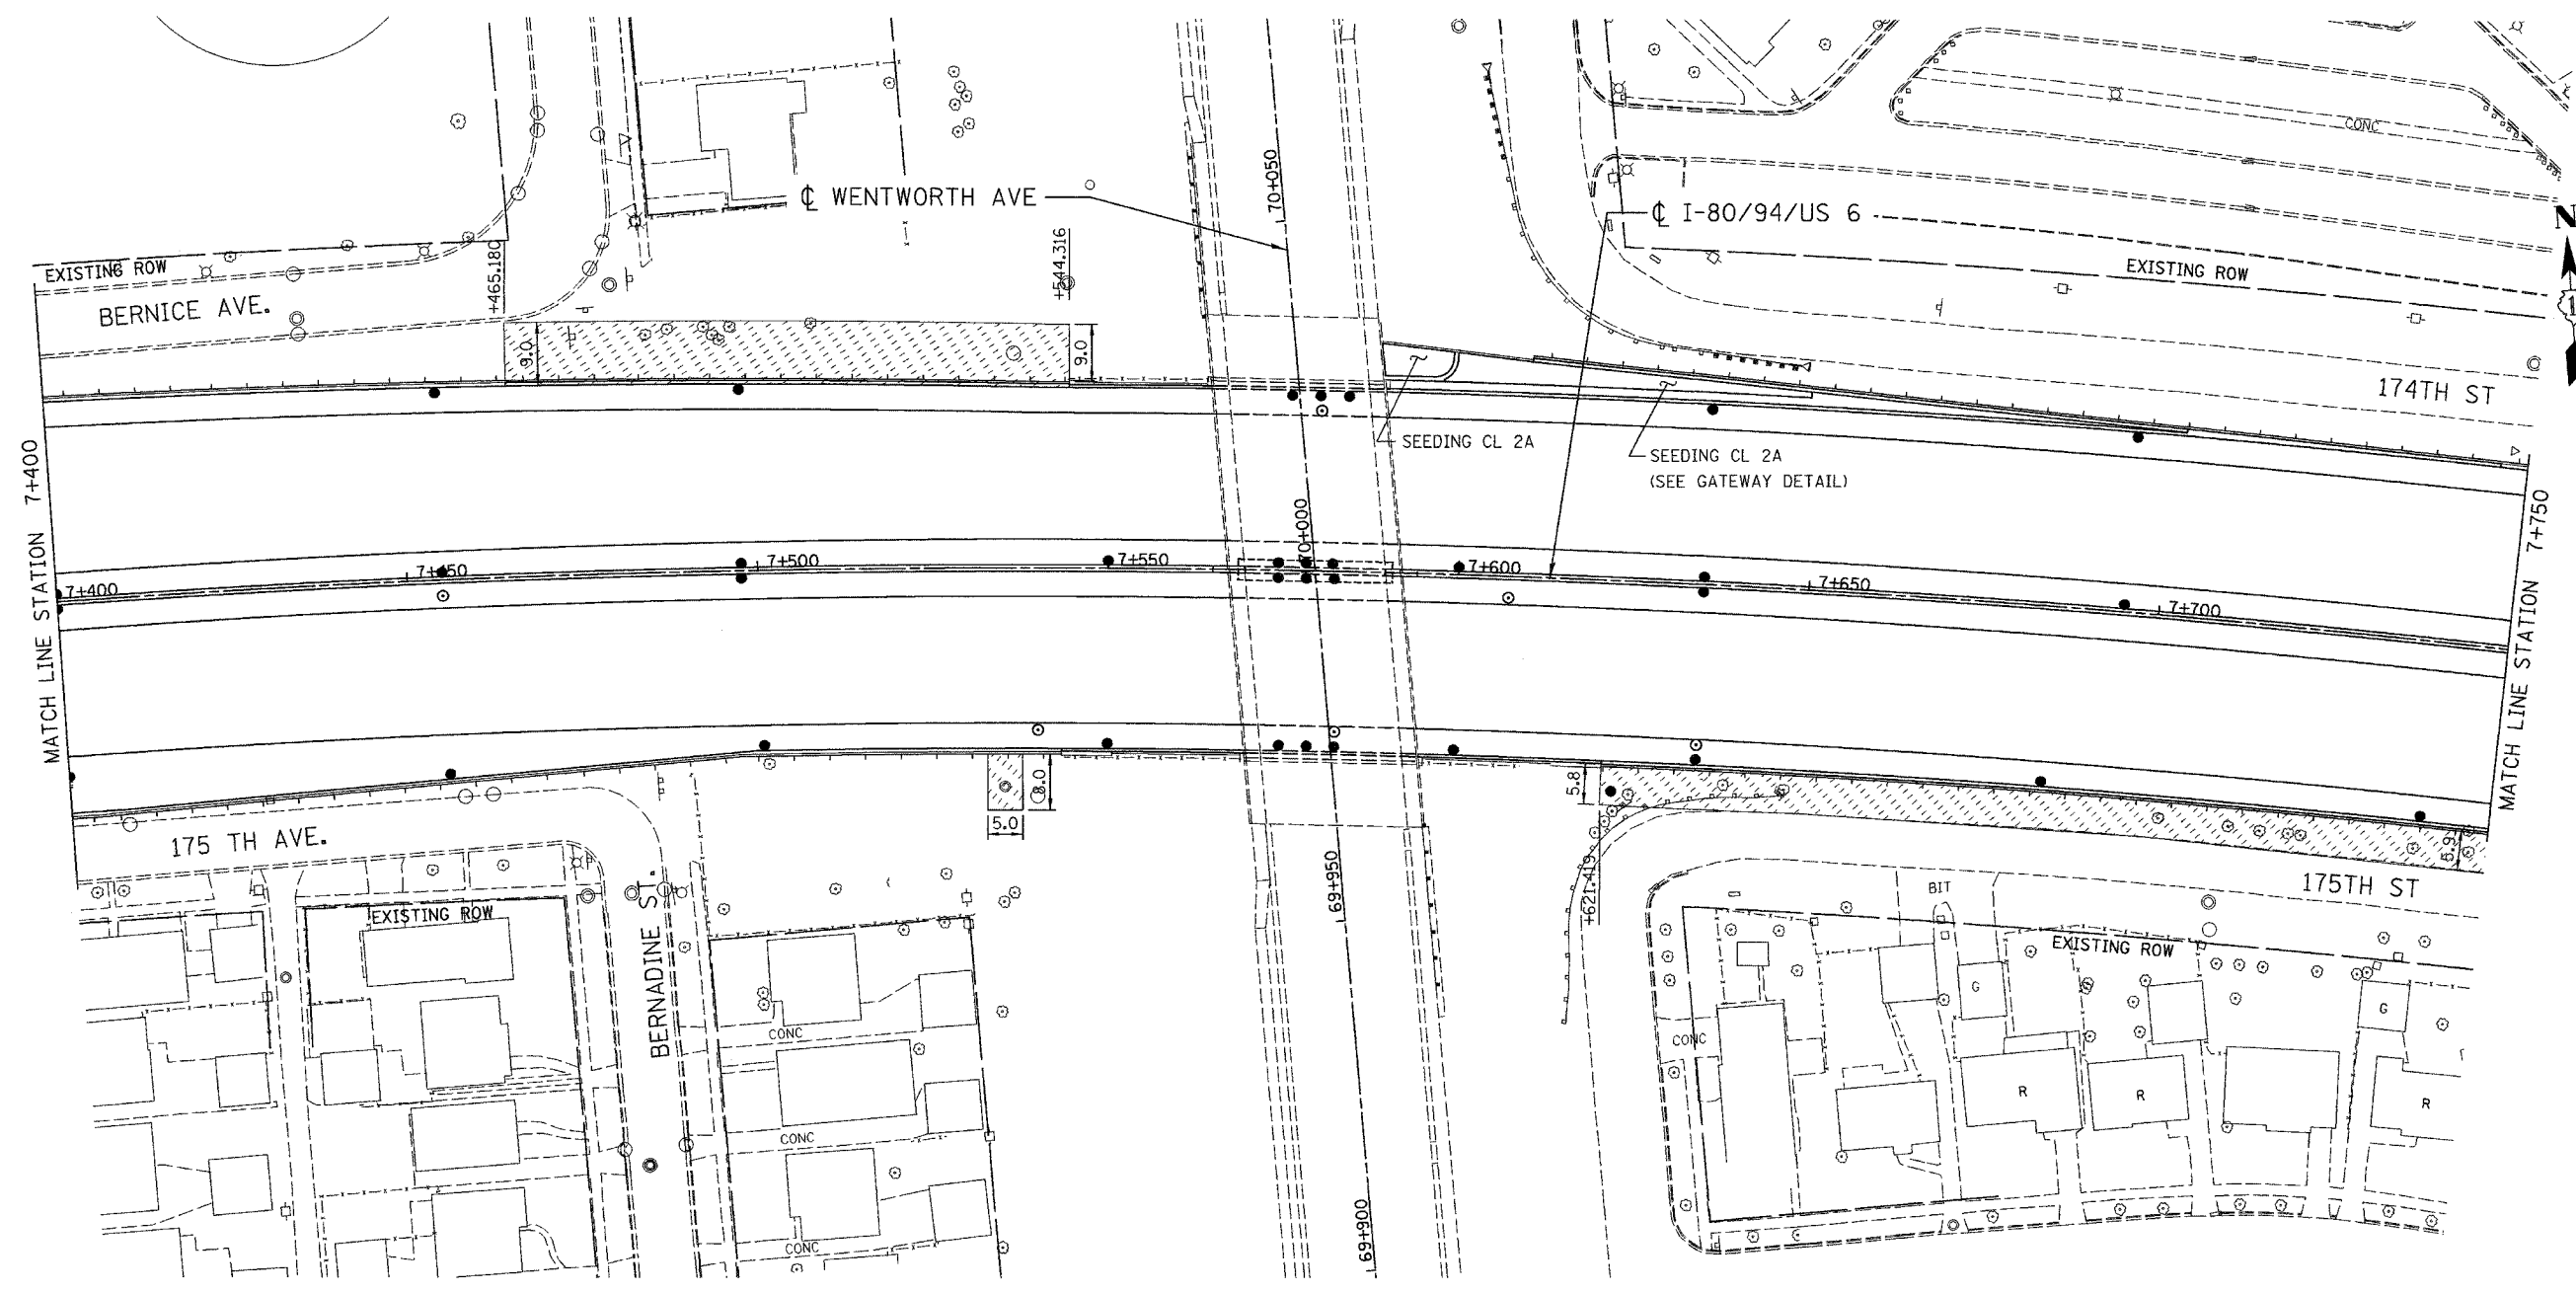

LEGEND:

	SEEDING CL 2A WITH TOPSOIL FURNISH AND PLACE, 150 mm & EROSION CONTROL BLANKET
	SEEDING CL 2A & EROSION CONTROL BLANKET
	SODDING, SALT TOLERANT WITH TOPSOIL FURNISH AND PLACE, 300 mm & COMPOST FURNISH AND PLACE, 100MM

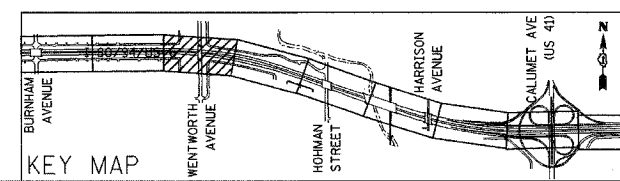

REVISIONS	
NAME	DATE

ILLINOIS DEPARTMENT OF TRANSPORTATION
 I-80/94/US 6
 KINGERY-BORMAN EXPRESSWAY
 BURNHAM ROAD TO US 41
LANDSCAPE PLAN
STA. 7+400 TO STA. 7+750
 SCALE 1:500 DRAWN BY ACE/CAD
 DATE 07/05 CHECKED BY TAE

AMERICAN
 CONSULTING ENGINEERS