


F.A.I. RTE.	SECTION	COUNTY	TOTAL SHEETS	SHEET NO.
80/94	2626.2-R-2	COOK	1207	509
STA.	TO STA.			
FED. ROAD DIST. NO.	ILLINOIS	FED. AID PROJECT		
			CONTRACT NO. 62114	

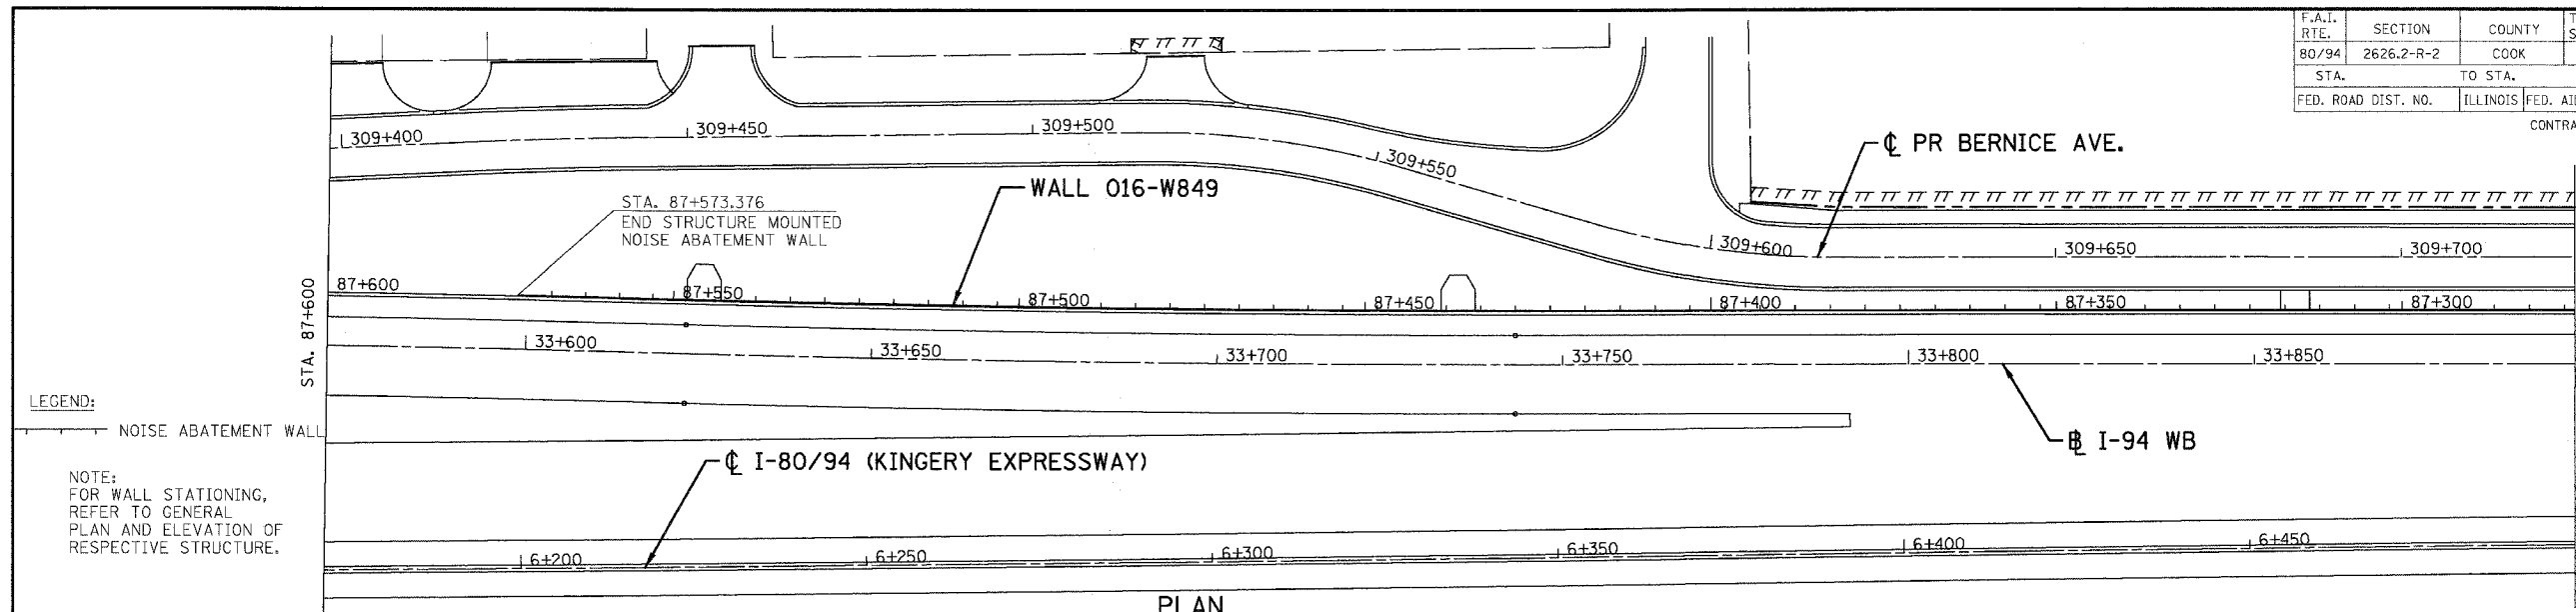


LEGEND:

NOISE ABATEMENT WALL

NOTE:
FOR WALL STATIONING,
REFER TO GENERAL
PLAN AND ELEVATION OF
RESPECTIVE STRUCTURE.

PLAN

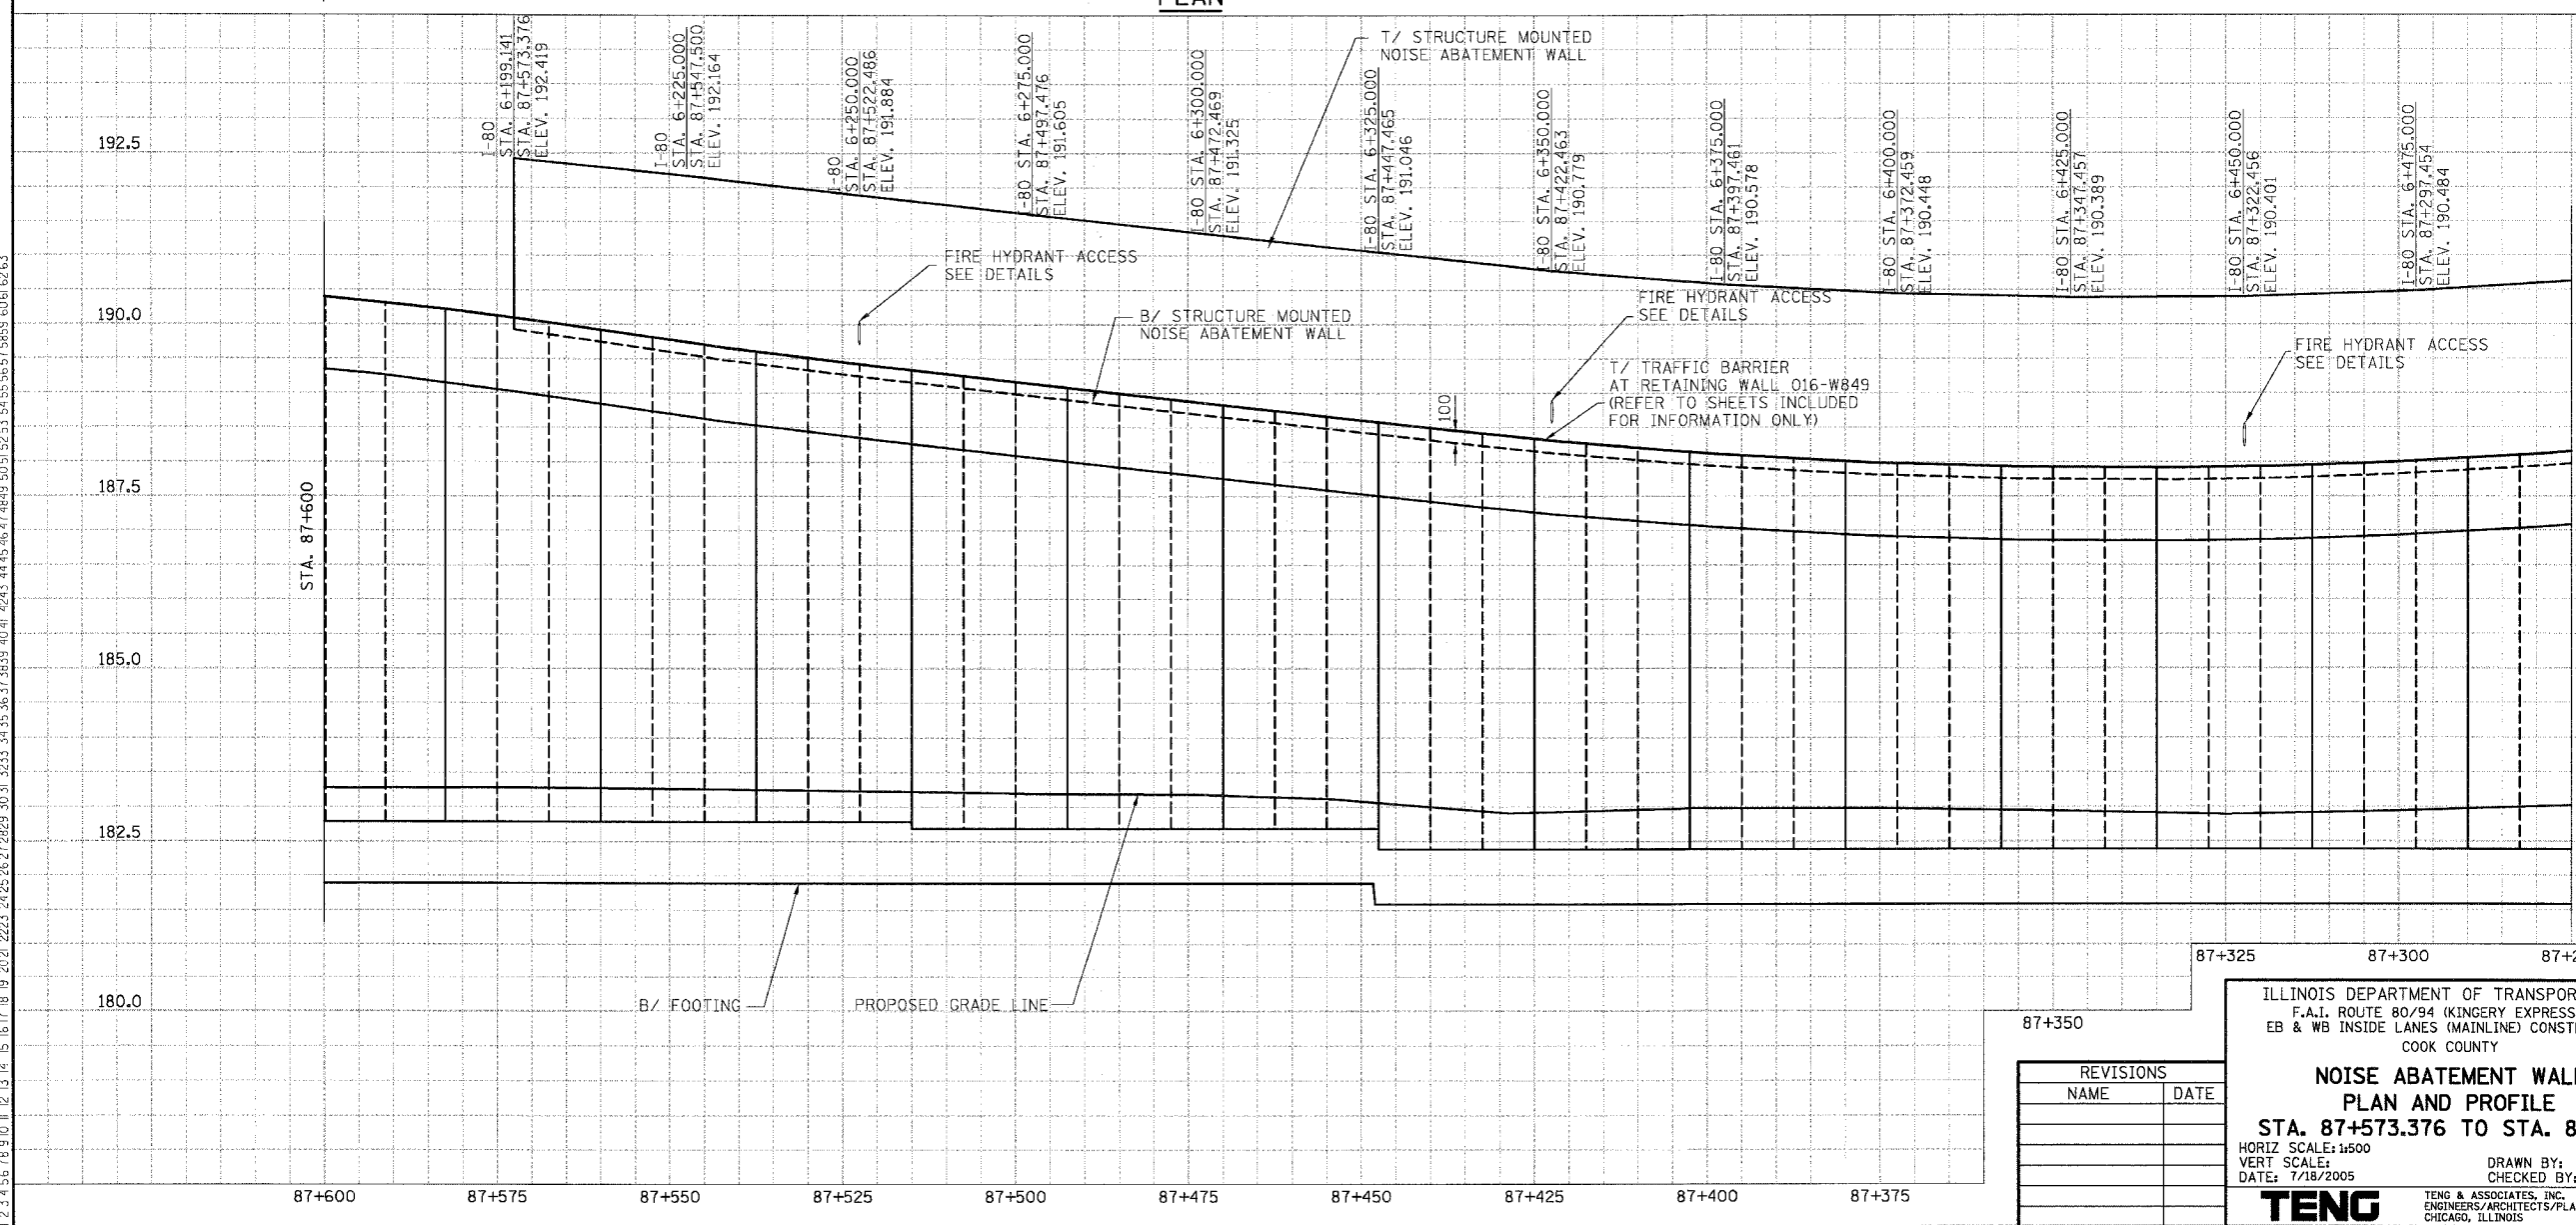

PRE-FINAL	BY	DATE
SURVEYED		
PLOTTED		
NOTE BOOK		
TEMPLATE		
AREAS		
CHECKED		
NO.		

ORIGINAL	BY	DATE
SURVEYED		
PLOTTED		
NOTE BOOK		
TEMPLATE		
AREAS		
CHECKED		
NO.		

\\P99002A.DGN, \\H99002A.DGN, \\M99002A.DGN, \\V99002A.DGN, \\R99002A.DGN, \\RR99002A.DGN, \\PF99002A.DGN, \\PR99002A.DGN, \\PS99002A.DGN, \\PSS99002A.DGN
 7-1-2005, 13:54:32
 T:\DOCUMENTS\93750\1\6\1\00\PF99002A.DGN
 2 3 4 

REVISIONS	
NAME	DATE

ILLINOIS DEPARTMENT OF TRANSPORTATION
 F.A.I. ROUTE 80/94 (KINGERY EXPRESSWAY)
 EB & WB INSIDE LANES (MAINLINE) CONSTRUCTION
 COOK COUNTY

NOISE ABATEMENT WALL PLAN AND PROFILE

STA. 87+573.376 TO STA. 87+275

HORIZ SCALE: 1/500
 VERT SCALE:
 DATE: 1/18/2005

DRAWN BY: MK
 CHECKED BY: MJK

TENG
 TENG & ASSOCIATES, INC.
 ENGINEERS/ARCHITECTS/PLANNERS
 CHICAGO, ILLINOIS