

F.A.I. RTE.	SECTION	COUNTY	TOTAL SHEETS	SHEET NO.
80/94	2626.2-R-2	COOK	1207	735
STA.	TO STA.			
FED. ROAD DIST. NO.	ILLINOIS	FED. AID PROJECT		

CONTRACT NO. 62114

BAR LIST



Bar	No.	Size	Length (m)	Shape
d59(E)	81	#20	2.59	┌
d592(E)	162	#15	1.22	┌
e504(E)	16	#15	8.05	—
e505(E)	4	#25	9.05	—
e506(E)	8	#15	7.15	—
e507(E)	2	#25	7.15	—
h502(E)	44	#15	8.05	—
h503(E)	22	#15	7.15	—
n500(E)	75	#25	2.30	┌
n501(E)	75	#15	1.50	┌
f515(E)	73	#25	4.90	┌
f516(E)	73	#20	4.40	┌
v553(E)	39	#25	2.95	—
v554(E)	36	#20	2.95	—
v555(E)	75	#15	2.95	—
w514(E)	64	#15	12.40	—

THIS SHEET FOR INFORMATION ONLY

BILL OF MATERIAL

Item	Unit	Total
Concrete Structures	Cu m	100.0
Reinforcement Bars, Epoxy Coated	kg	7,410

- Notes:**
- All dimensions are in millimeters (mm) except as noted.
 - Reinforcement bars designated (E) shall be epoxy coated.
 - All edges shall have a 20 mm chamfer unless noted otherwise.
 - For section A-A see Sheet RW835-26.
 - E.F. indicates each face.
 - B.F. indicates back face.
 - F.F. indicates front face.
 - For Noise Abatement Wall plaster details see sheet RW835-30.
 - For Traffic Barrier details see Sht. RW835-30.
 - For Rustication Finish & joint details see Sht. RW835-32.
 - For Drainage and Reinforcement details see Sht. RW835-31.
 - Maximum Applied Soil Bearing Pressure, $\sigma_{max} = 100$ kPa.
 - Bars indicated thus 4x2-#15 etc. indicates 4 lines of bars with 2 lengths per line.

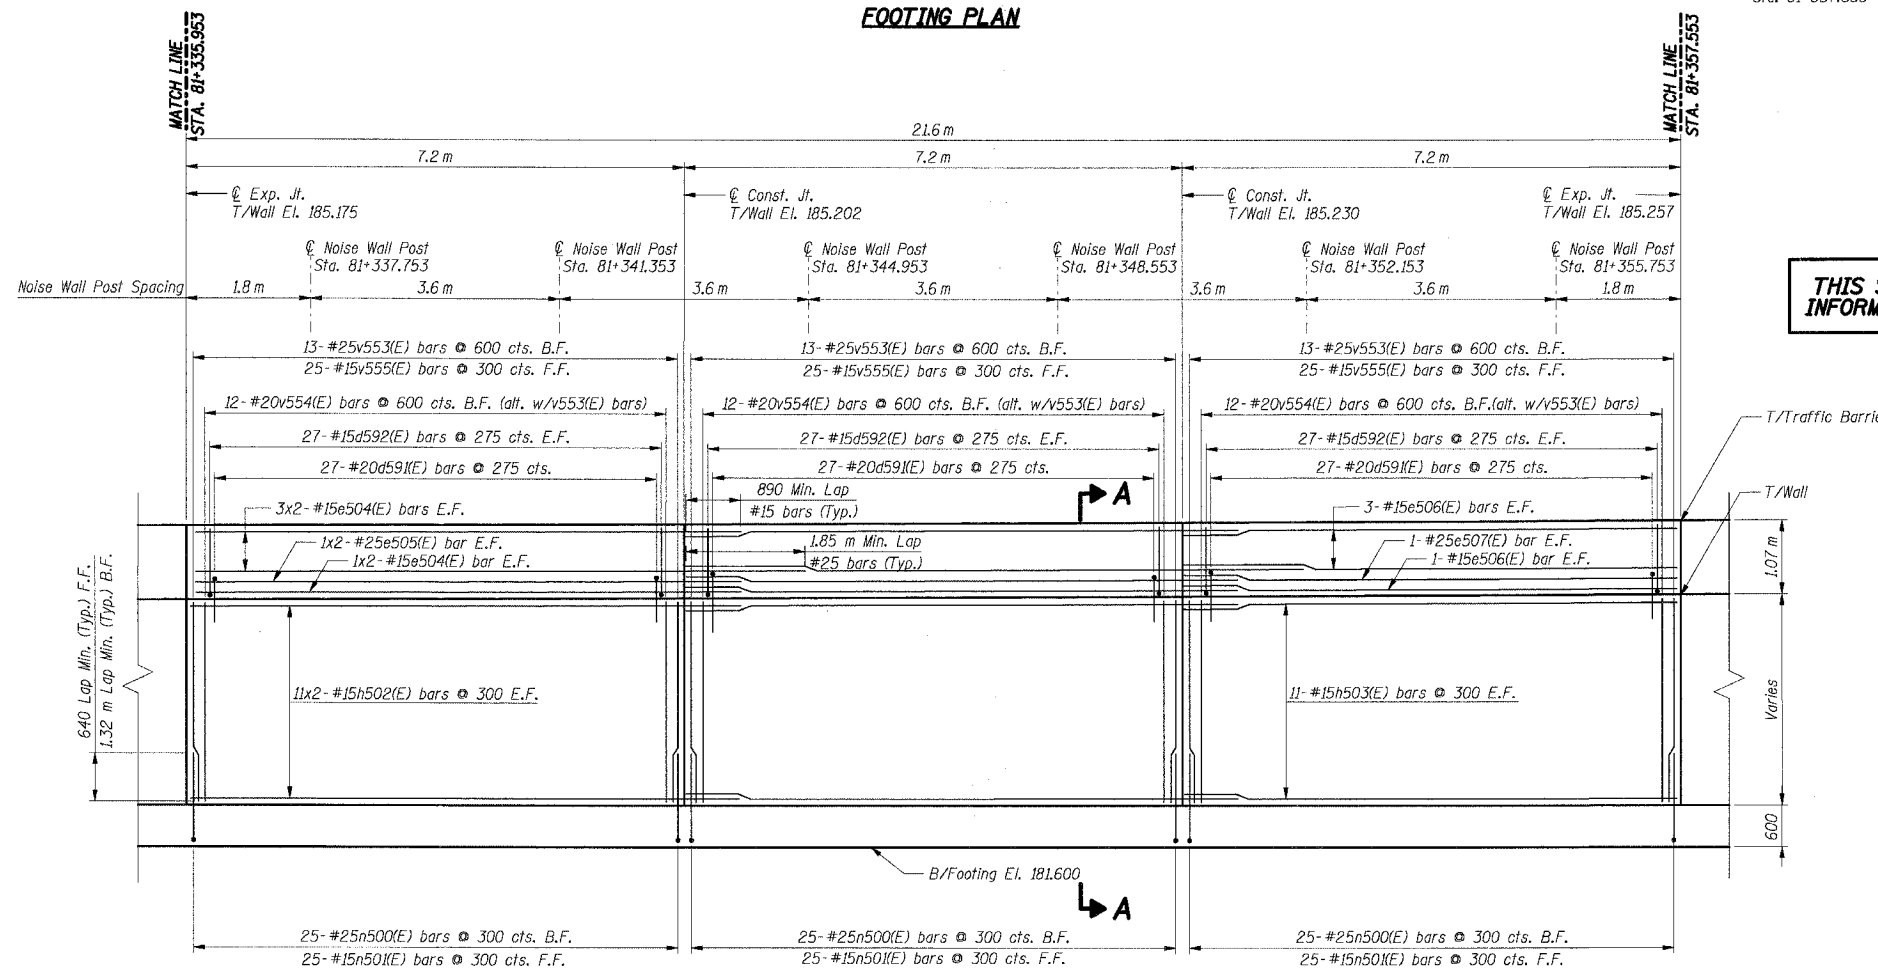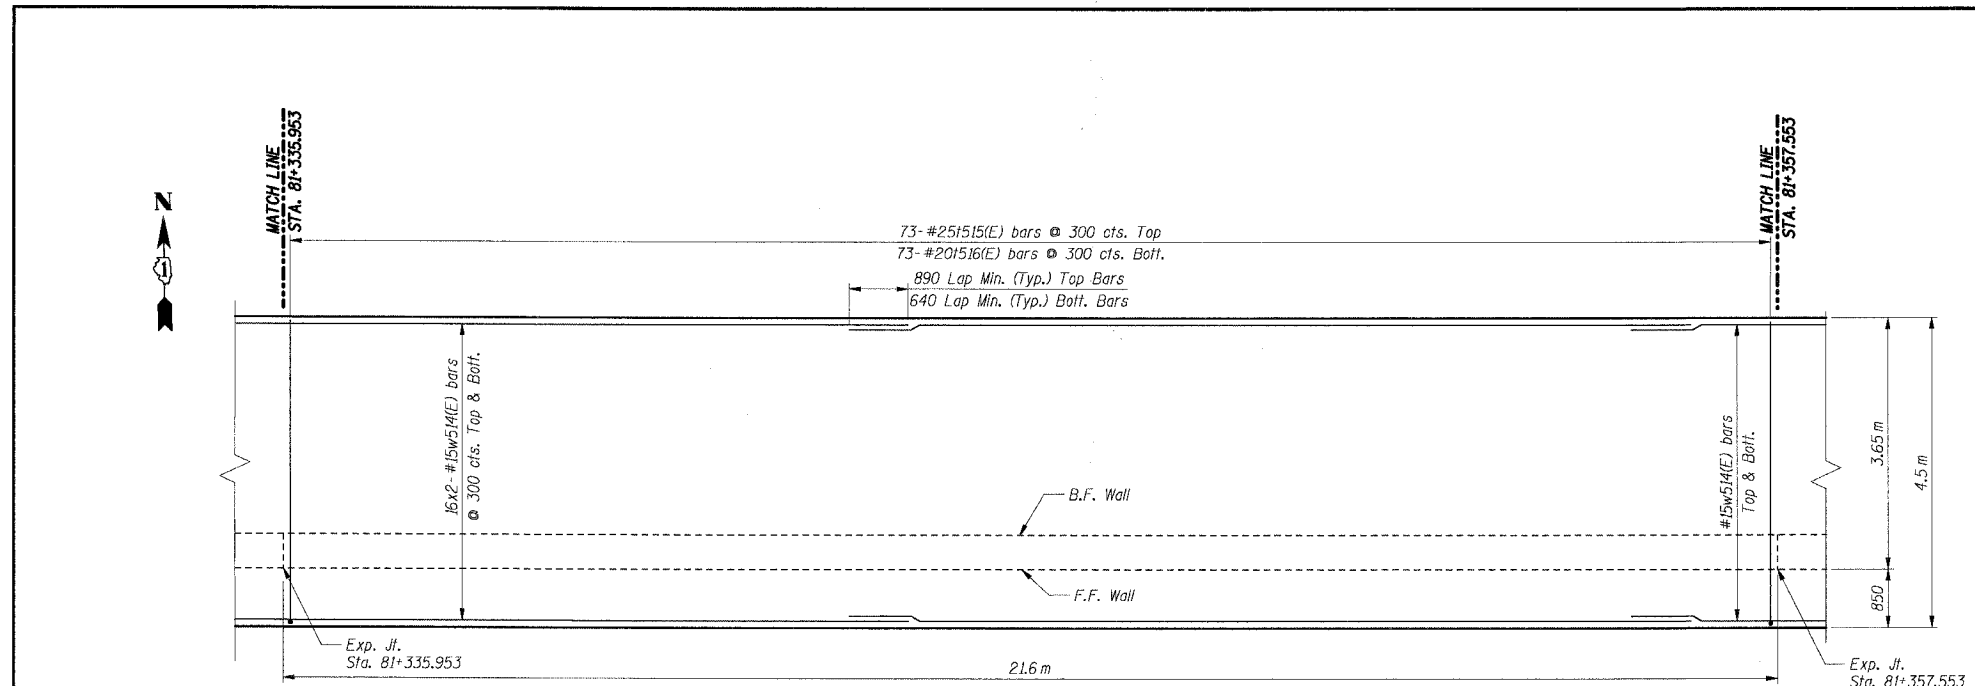

7-11-2005-1533502
 2 3 4 
 BAIZEKJ
 T:\DOCUMENTS\1533502\STRUCT\CONSTRUC\DWG\RW835-17.dwg
 11/15/05 10:10:10 AM

SHT. RW835-17 OF 34

REVISIONS	
NAME	DATE

ILLINOIS DEPARTMENT OF TRANSPORTATION
 F.A.I. ROUTE 80/94 (KINGERY EXPRESSWAY)
 IL ROUTE 83 RECONSTRUCTION
 RETAINING WALL - STRUCTURE NO. 016-W835
 SECTION 2425 R-3 & 2425-711B
 COOK COUNTY

**FOOTING PLAN
& WALL ELEVATION 13**

DATE: 02/20/2004
 DRAWN BY: DG
 CHECKED BY: SC

TENG
 ENGINEERS/ARCHITECTS/PLANNERS
 CHICAGO, ILLINOIS