



CONTRACT NO. 64577

F.A.P. RTE.	SECTION	COUNTY	TOTAL SHEETS	SHEET NO.
301		STEPHENSON	290	100
STA. 1690+00		TO STA. 1720+00		
FED. ROAD DIST. NO. 2 ILLINOIS FED. AID PROJECT				

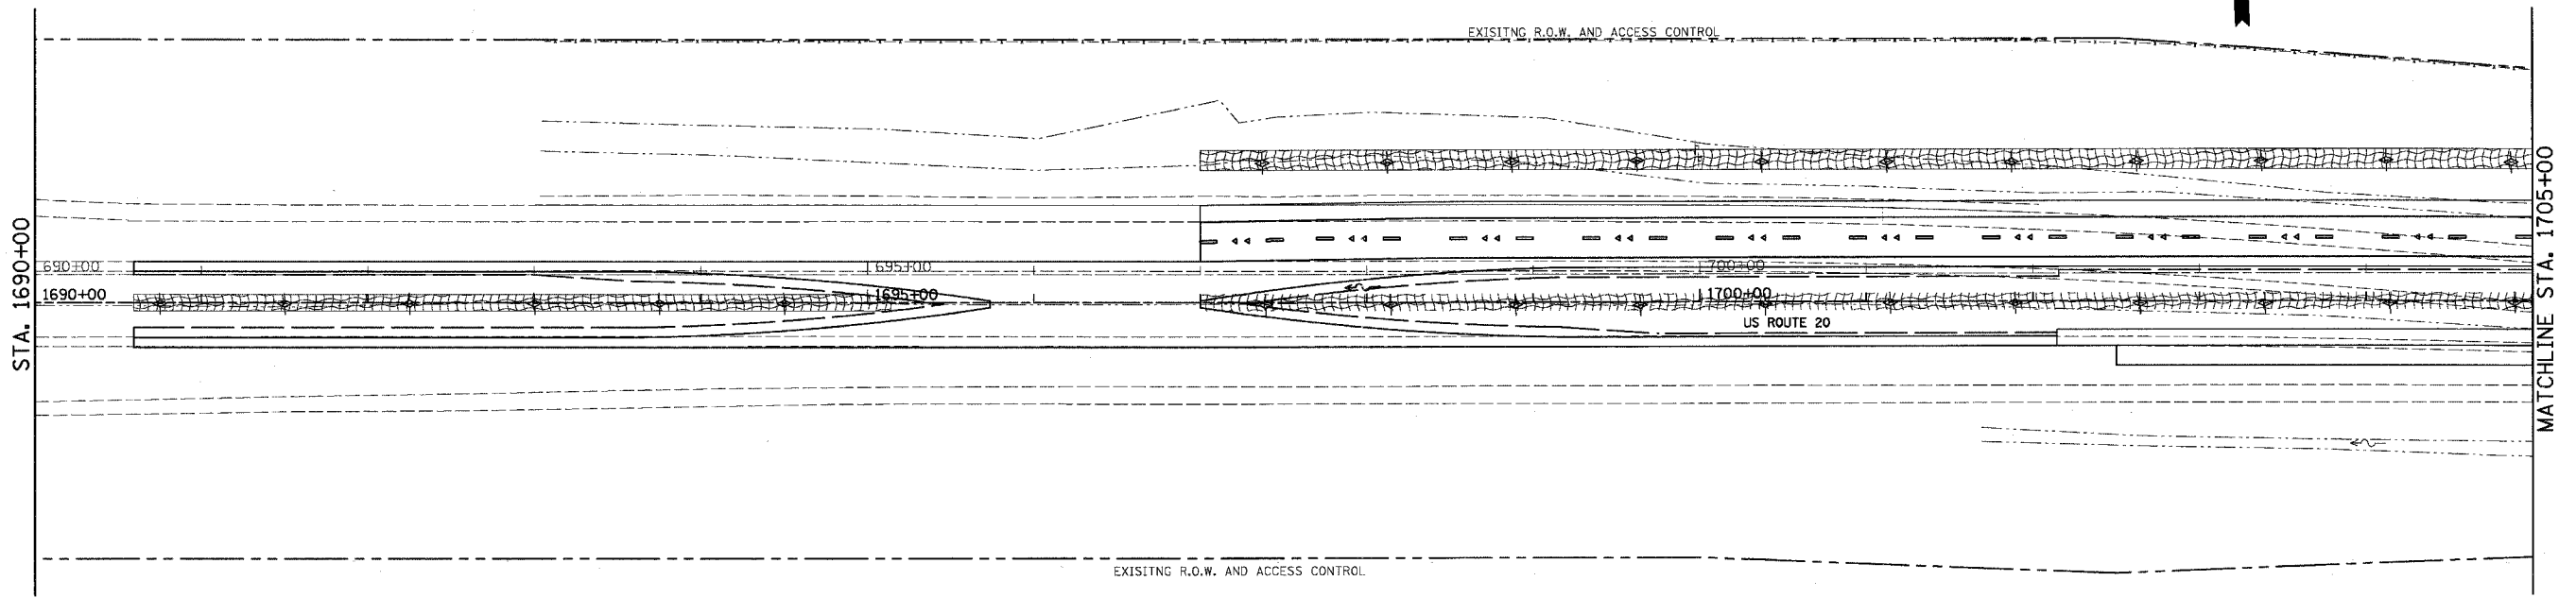

LEGEND

- ◆ TEMPORARY DITCH CHECK
 - ◇ PERMANENT DITCH CHECK
 - ▨ EROSION CONTROL BLANKET
- ⊕ INLET & PIPE PROTECTION
 - PERIMETER EROSION BARRIER

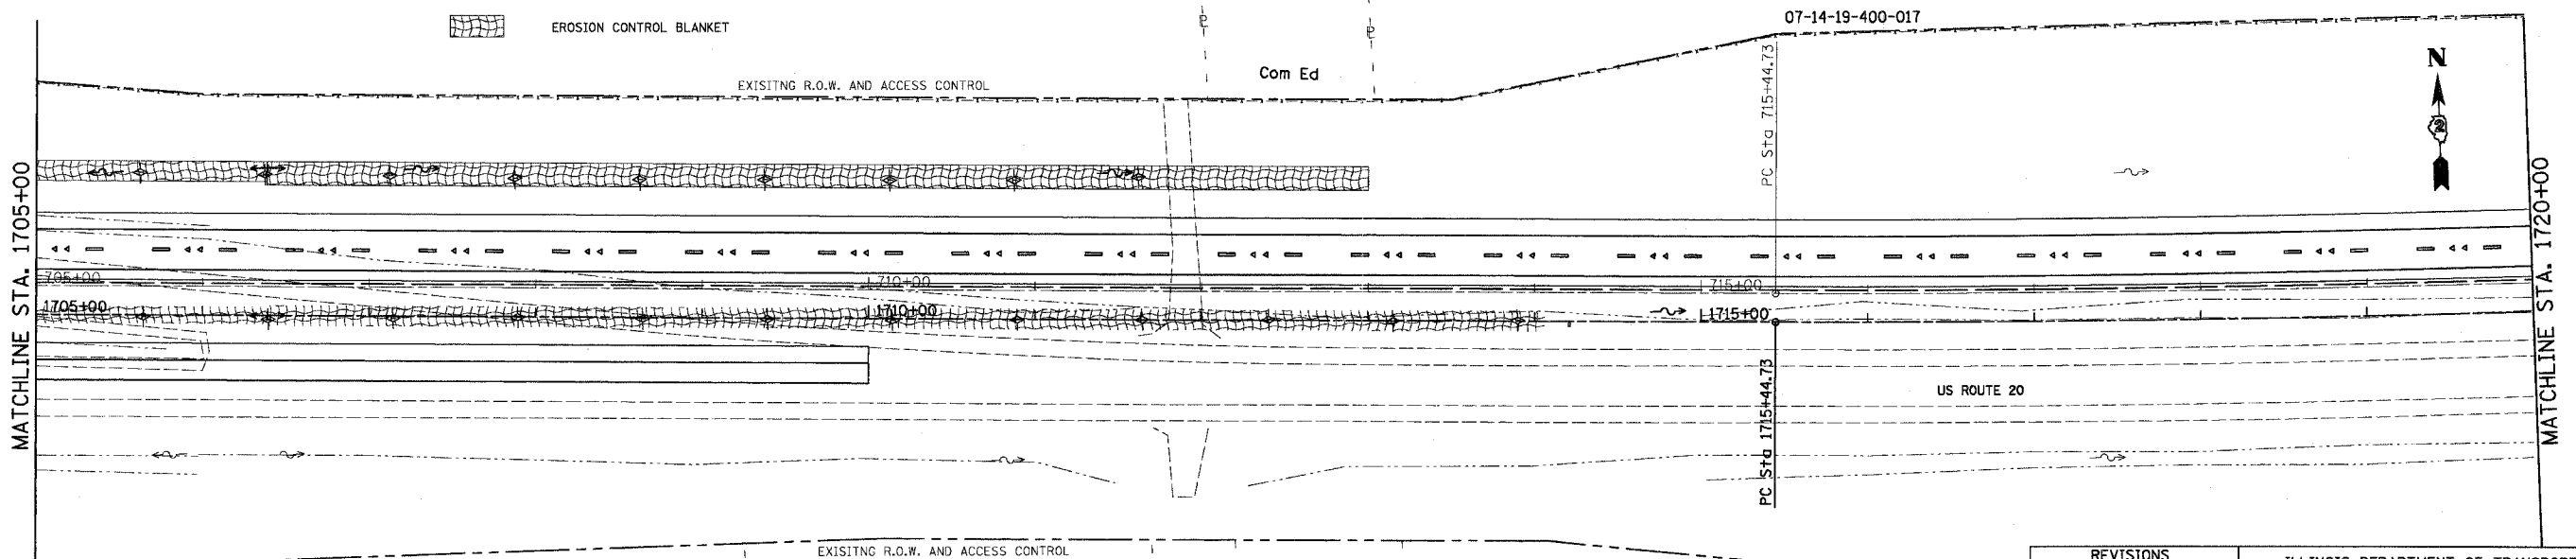

REVISIONS	
NAME	DATE

ILLINOIS DEPARTMENT OF TRANSPORTATION

EROSION CONTROL
U.S. ROUTE 20
STA. 1690+00 TO STA. 1720+00

SCALE: VERT. 1" = 20'
HORIZ. 1" = 50'

DATE 7/15/05

DRAWN BY MBT
CHECKED BY JC