
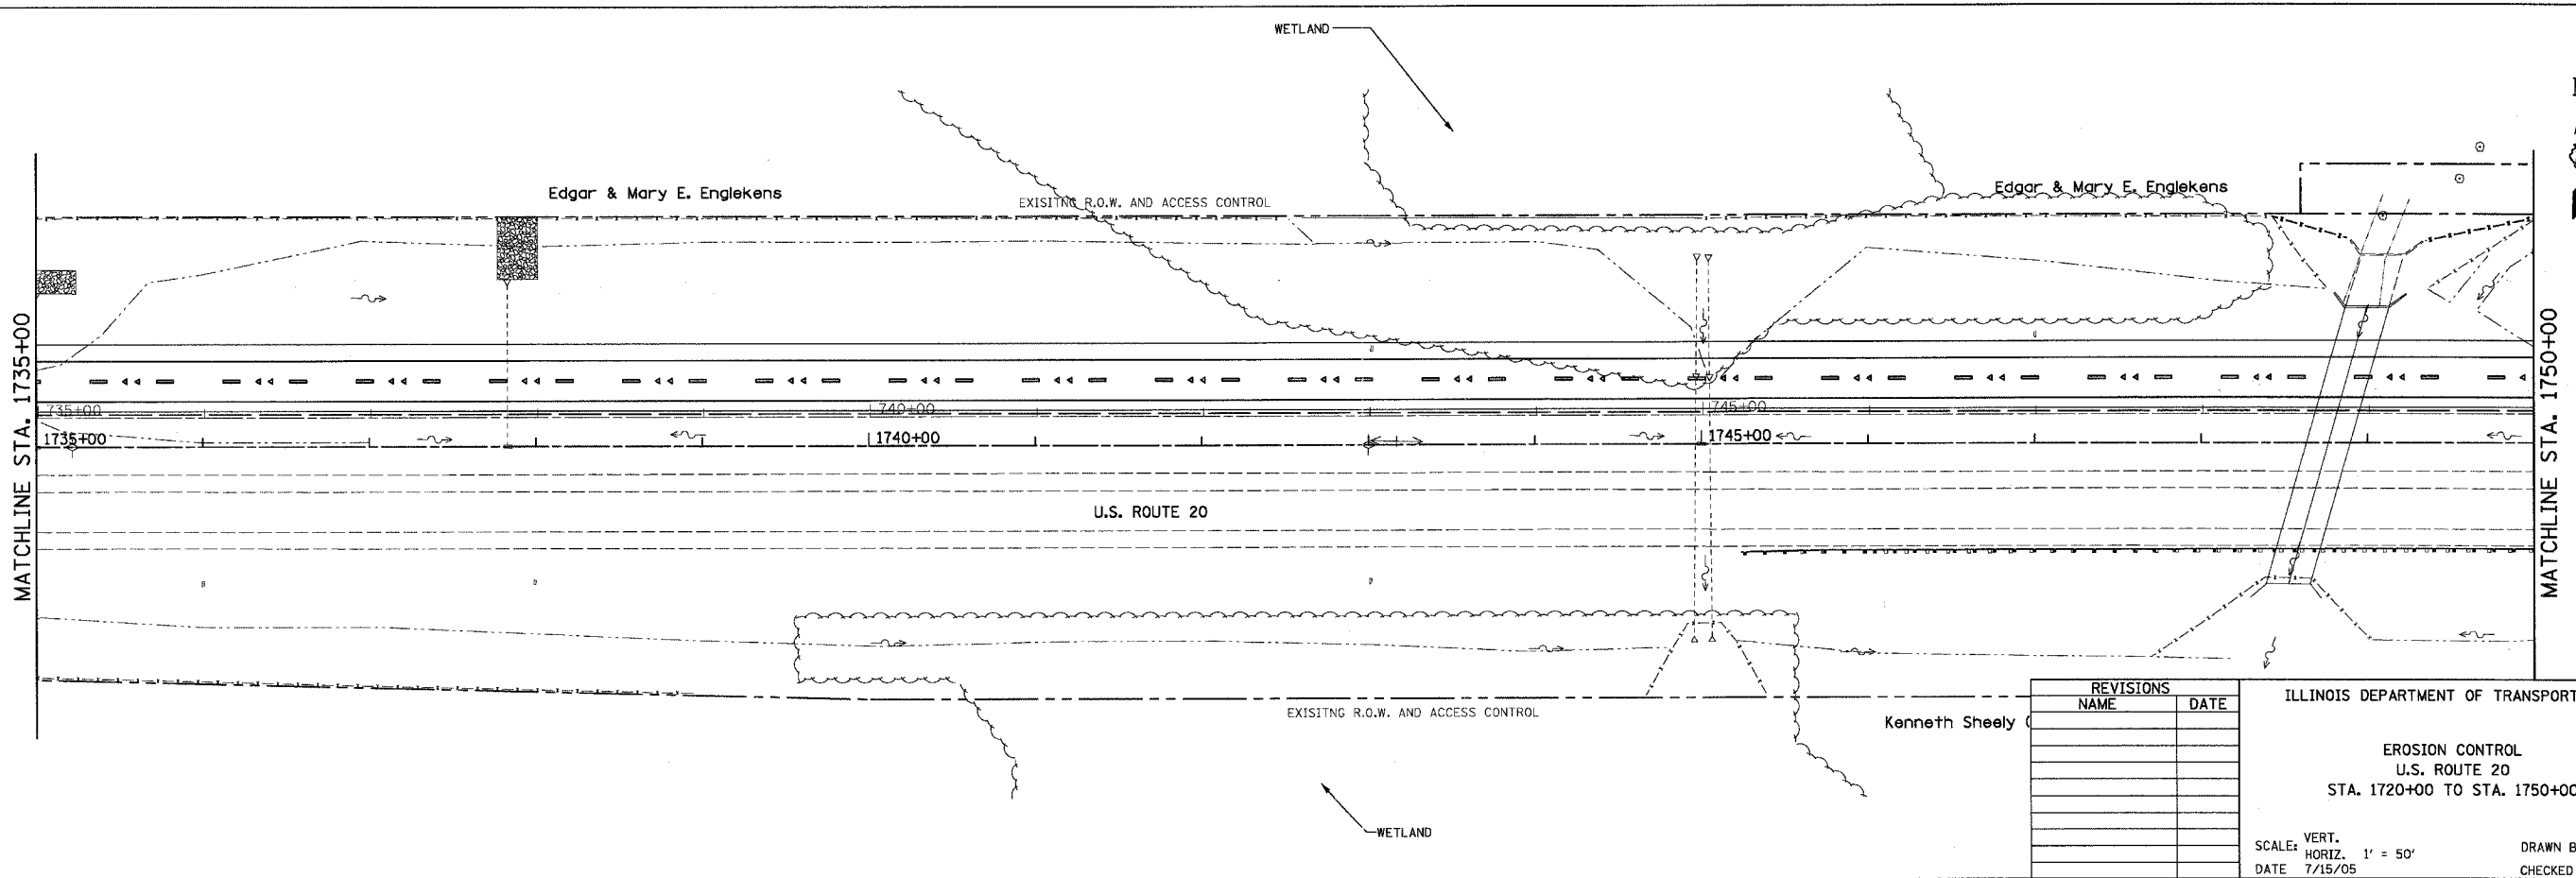


CONTRACT NO. 64577

F.A.P. RTE.	SECTION	COUNTY	TOTAL SHEETS	SHEET NO.
301		STEPHENSON	290	101
STA. 1720+00		TO STA. 1750+00		
FED. ROAD DIST. NO. 2 ILLINOIS FED. AID PROJECT				

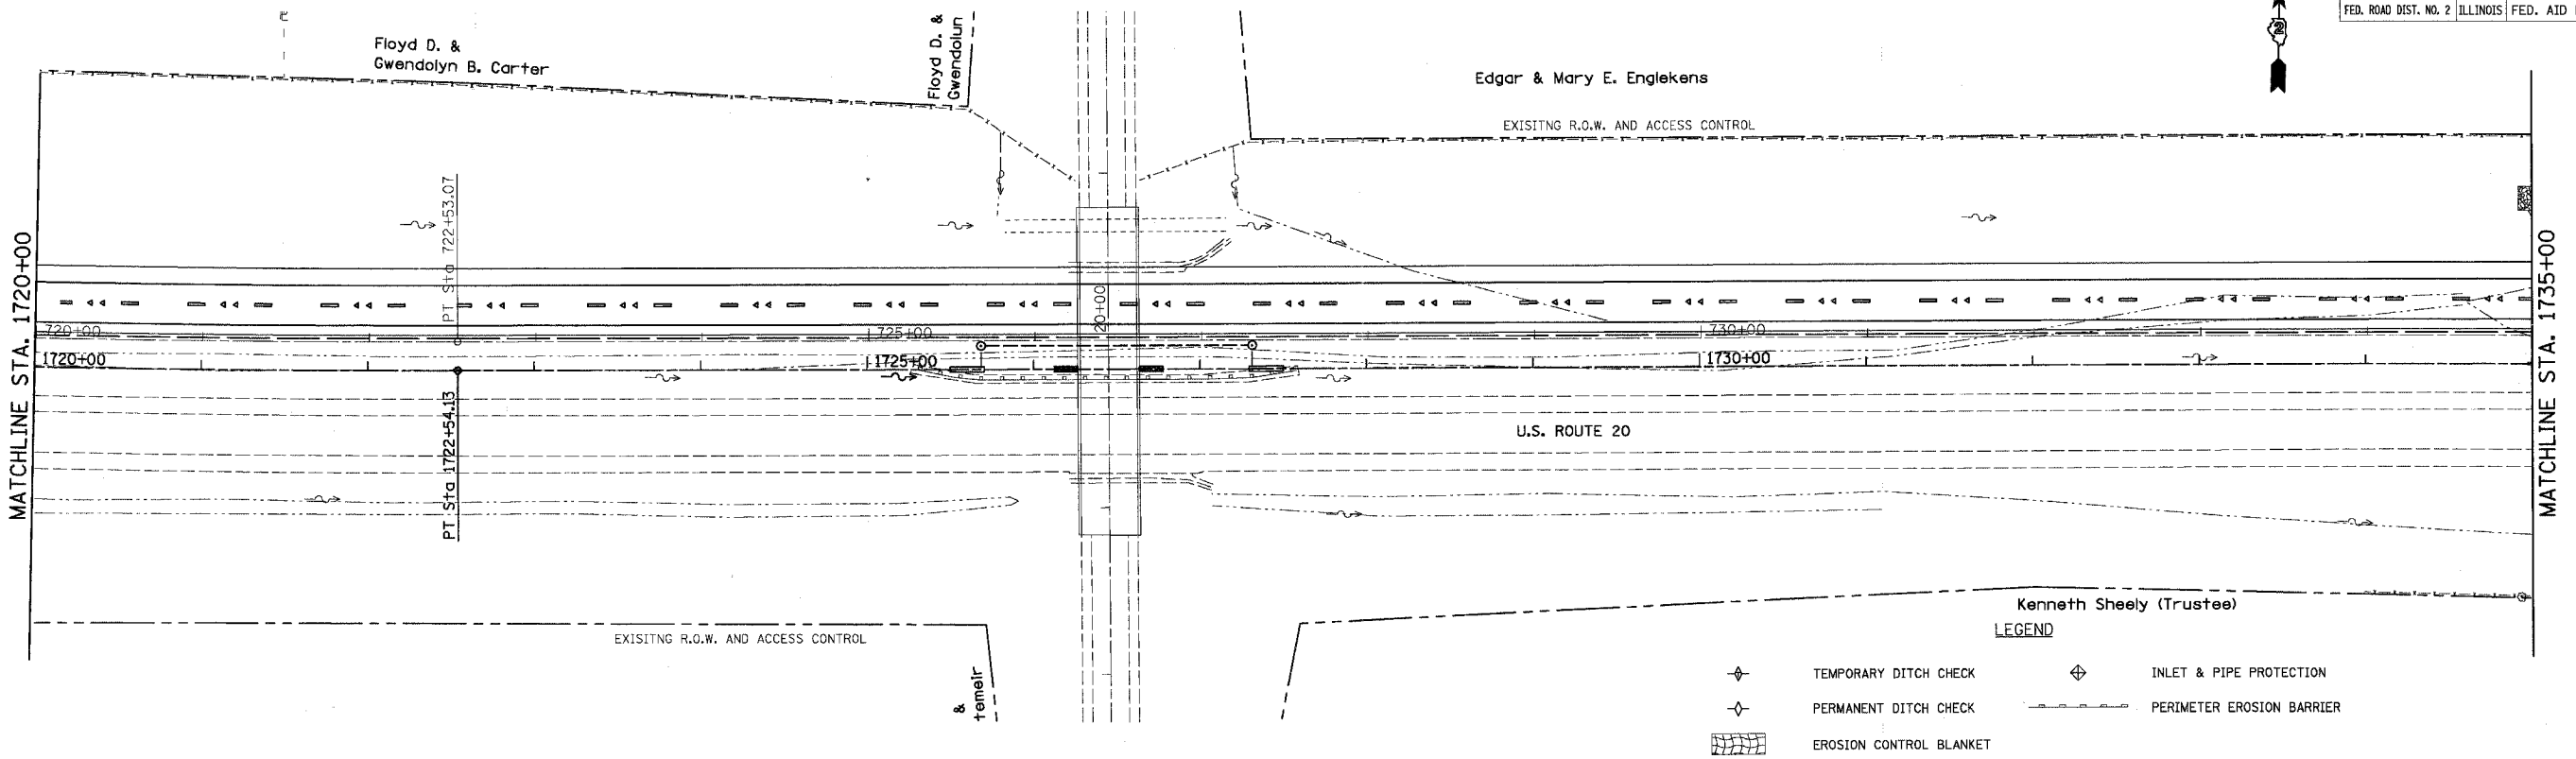

REVISIONS	
NAME	DATE

ILLINOIS DEPARTMENT OF TRANSPORTATION  
 EROSION CONTROL  
 U.S. ROUTE 20  
 STA. 1720+00 TO STA. 1750+00

SCALE: VERT. 1" = 50'  
 HORIZ. 1" = 50'  
 DATE 7/15/05  
 DRAWN BY JS  
 CHECKED BY JC