


CONTRACT NO. 64577				
F.A.P. RTE.	SECTION	COUNTY	TOTAL SHEETS	SHEET NO.
301		STEPHENSON	290	108
STA. 1965+00		TO STA. 1995+00		
FED. ROAD DIST. NO. 2 ILLINOIS FED. AID PROJECT				
• 177-3, 4, 4-1-1				

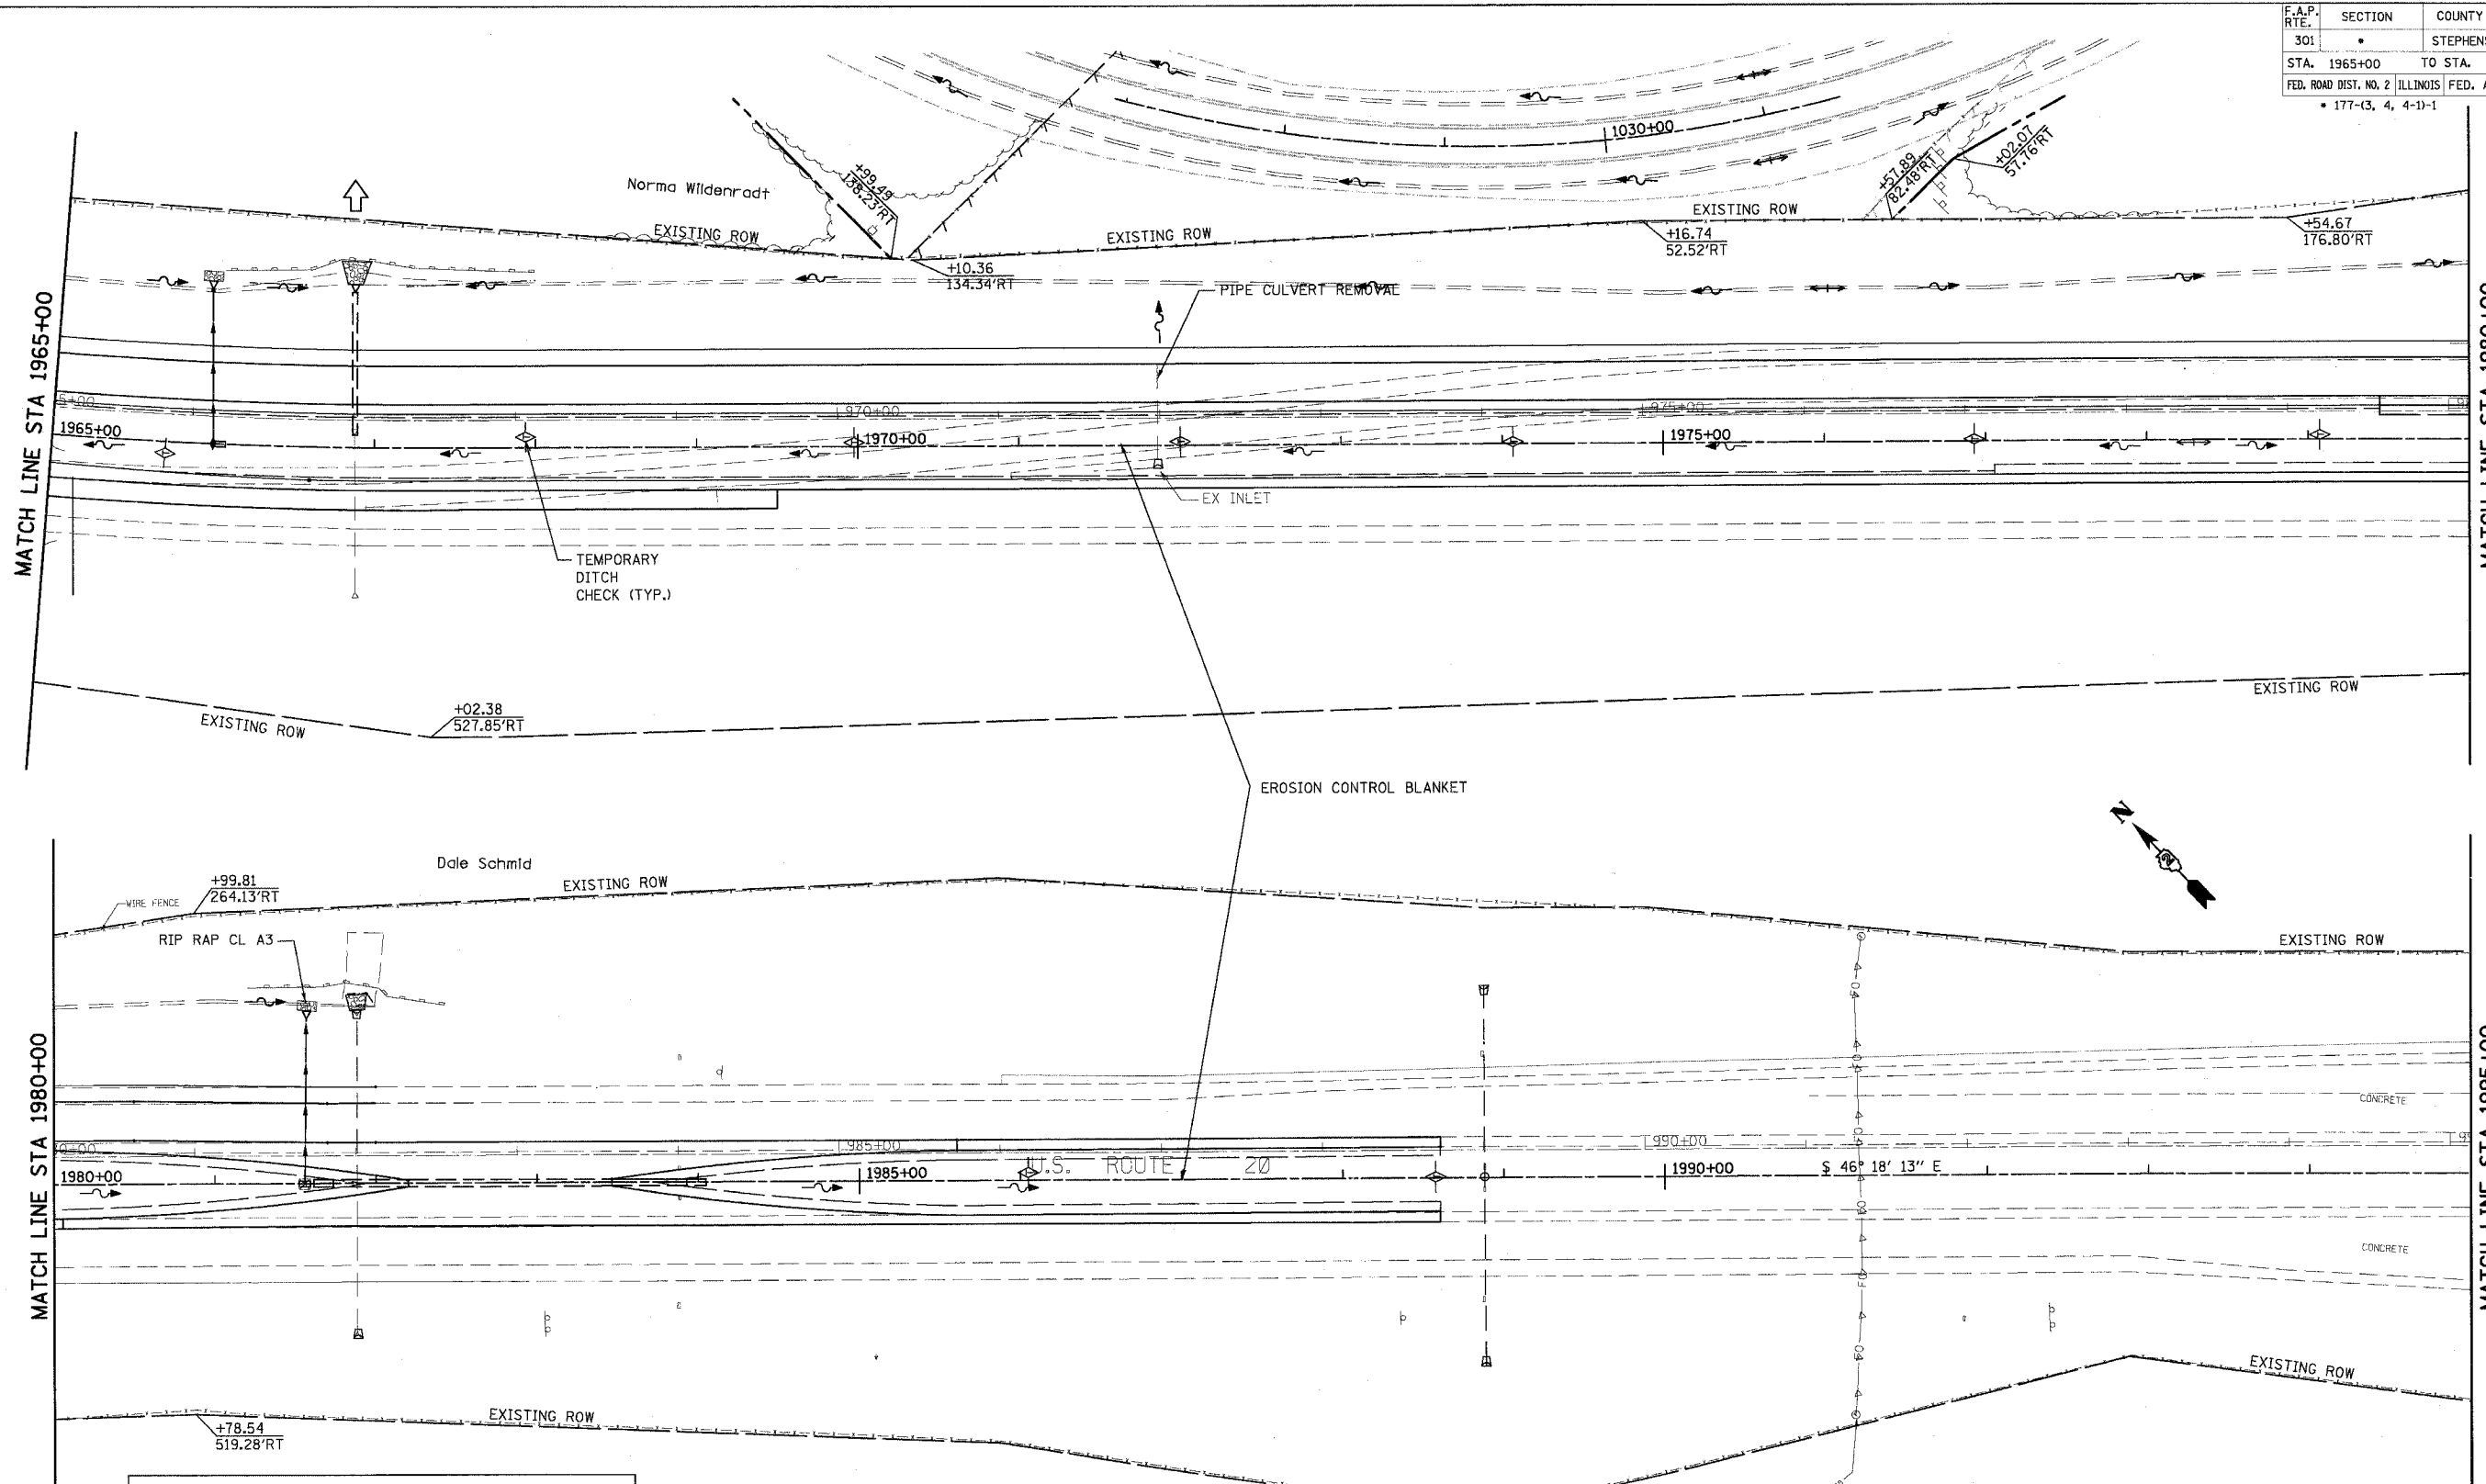

LEGEND	
	SHEET FLOW
	DITCH FLOWLINE
	PERIMETER EROSION BARRIER
	TEMP DITCH CHECK
	INLET & PIPE PROTECTION

REVISIONS	
NAME	DATE
PRE-FINAL	05/24/05

ILLINOIS DEPARTMENT OF TRANSPORTATION
EROSION CONTROL PLAN
US ROUTE 20

SCALE: VERT. 50
 HORIZ. 50
 DATE 10/28/05

DRAWN BY TVN
 CHECKED BY JAM