


F.A. P. RTE.	SECTION	COUNTY	TOTAL SHEETS	SHEET NO.
22	6M & TS	HENRY	257	34
STA.		TO STA.		
FED. ROAD DIST. NO.	ILLINOIS	FED. AID PROJECT		

# STAGE 1A

(SEE TEMPORARY RETURN FOR DETOUR SHEETS)

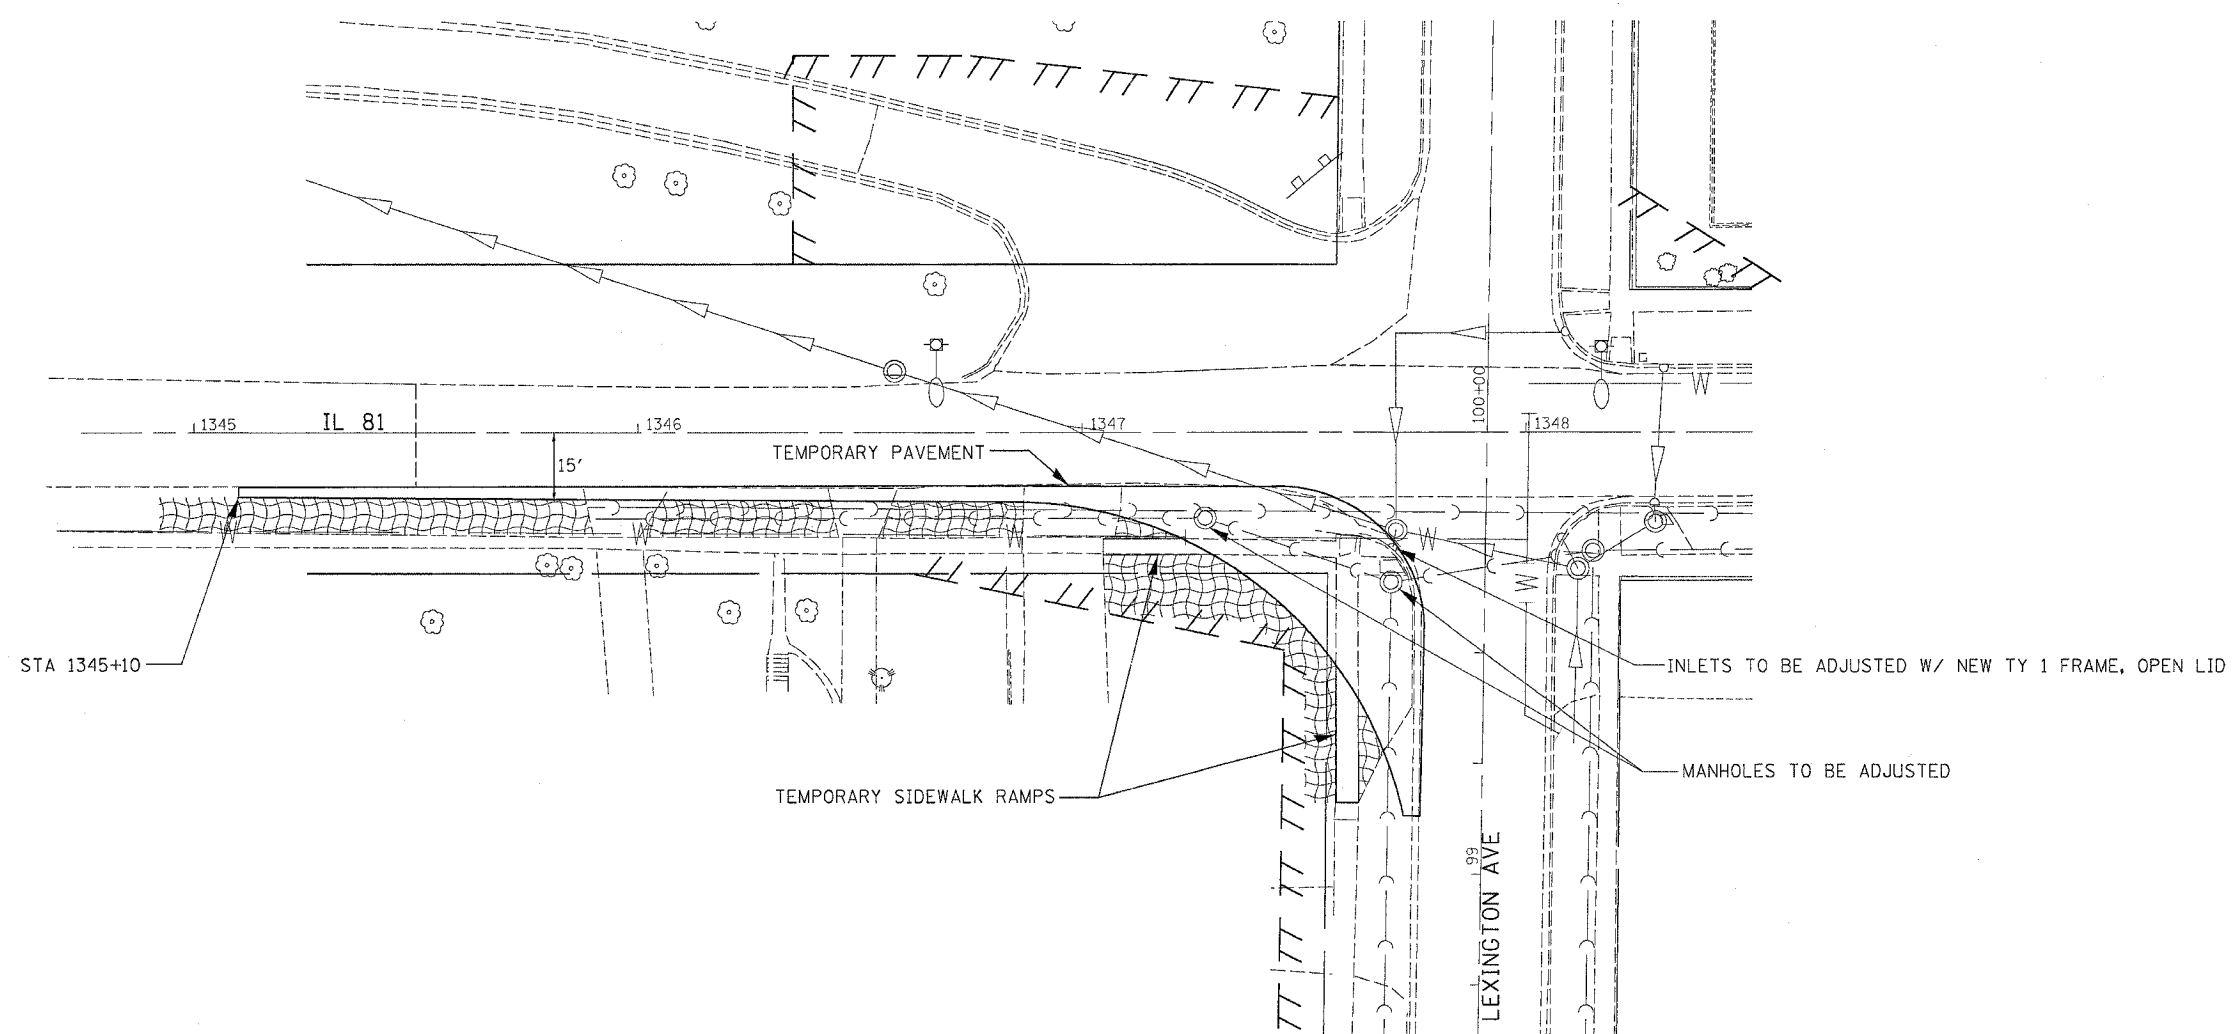

### LEGEND

	CLASS B PATCH
	PAVEMENT REMOVAL
	DRIVEWAY PAVEMENT REMOVAL
	COMB. CURB & GUTTER REMOVAL
	SIDEWALK REMOVAL
	EROSION CONTROL BLANKET
	TREE REMOVAL

IT SHALL BE THE CONTRACTORS RESPONSIBILITY TO PROVIDE STOP SIGNS AT ALL INTERSECTIONS WHERE APPLICABLE.

ALL DROPOFFS EXCEEDING 3" SHALL CONFORM TO ARTICLE 701.04(b)(1).

REVISIONS		ILLINOIS DEPARTMENT OF TRANSPORTATION
NAME	DATE	
SCALE:	VERT. HORIZ.	DRAWN BY CHECKED BY
DATE		

PLOT DATE = Thu Oct 27 10:00:28 2005  
 FILE NAME = c:\p\o\m\m\p\216800\p156804.dgn  
 PLOT SCALE = 20.0000' / 1" IN.  
 REFERENCE = SHEET #