
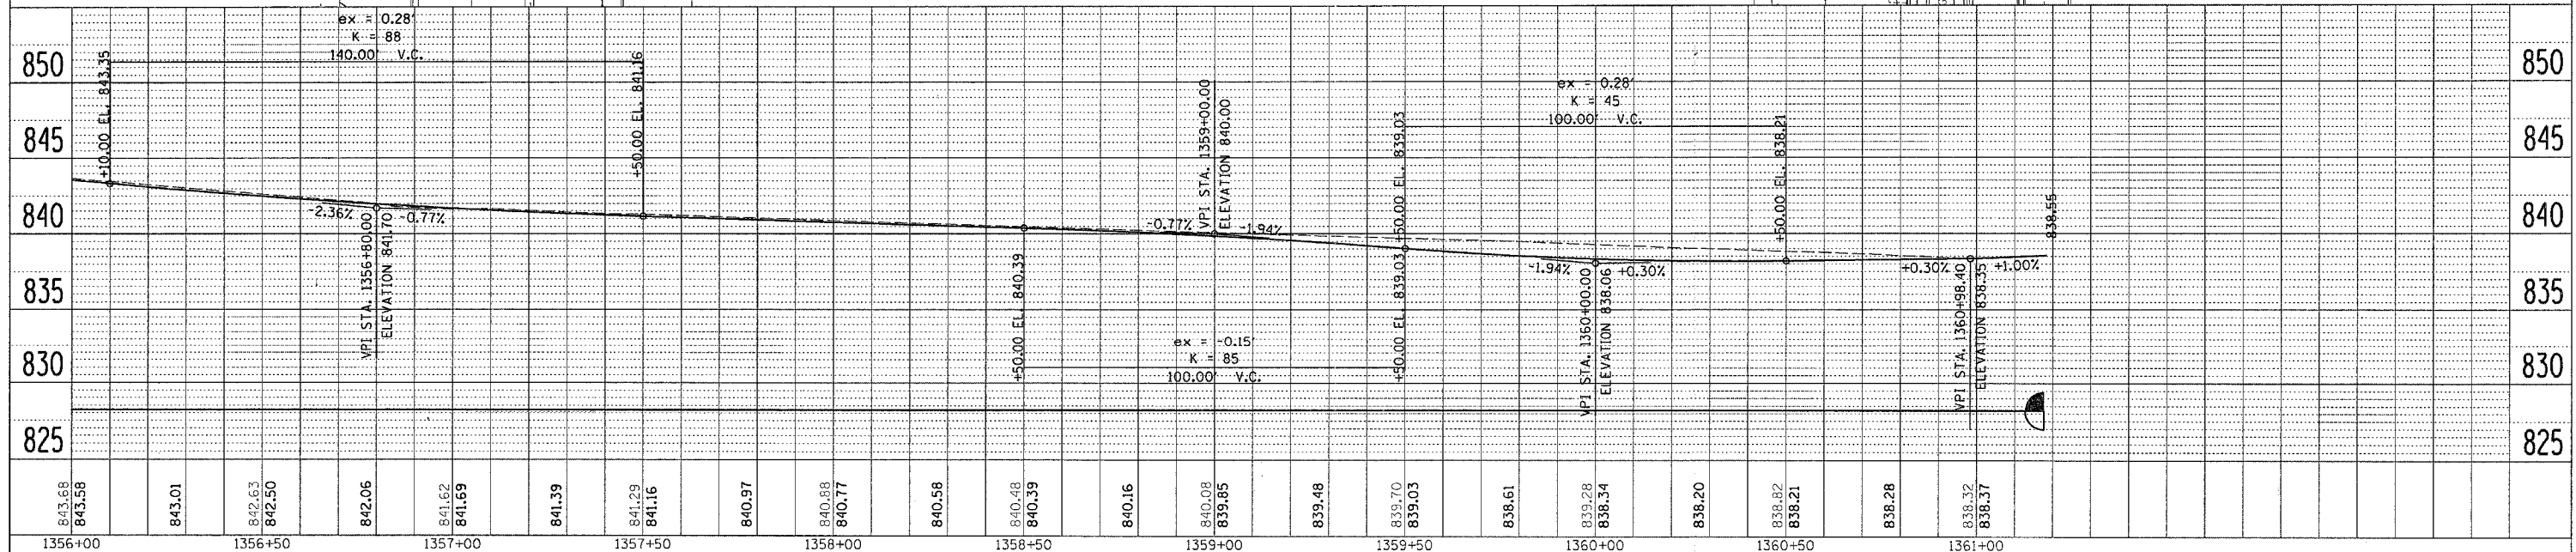


F&P R.T.E.	SECTION	COUNTY	TOTAL SHEETS	SHEET NO.
22	6M&T5	HENRY	257	68
STA. 1356+00		TO STA. 11+36		
FED. ROAD DIST. NO.		ILLINOIS		FED. AID PROJECT

PLAN	DATE	BY
REVISION		
NO.		

PROFILE	DATE	BY
REVISION		
NO.		

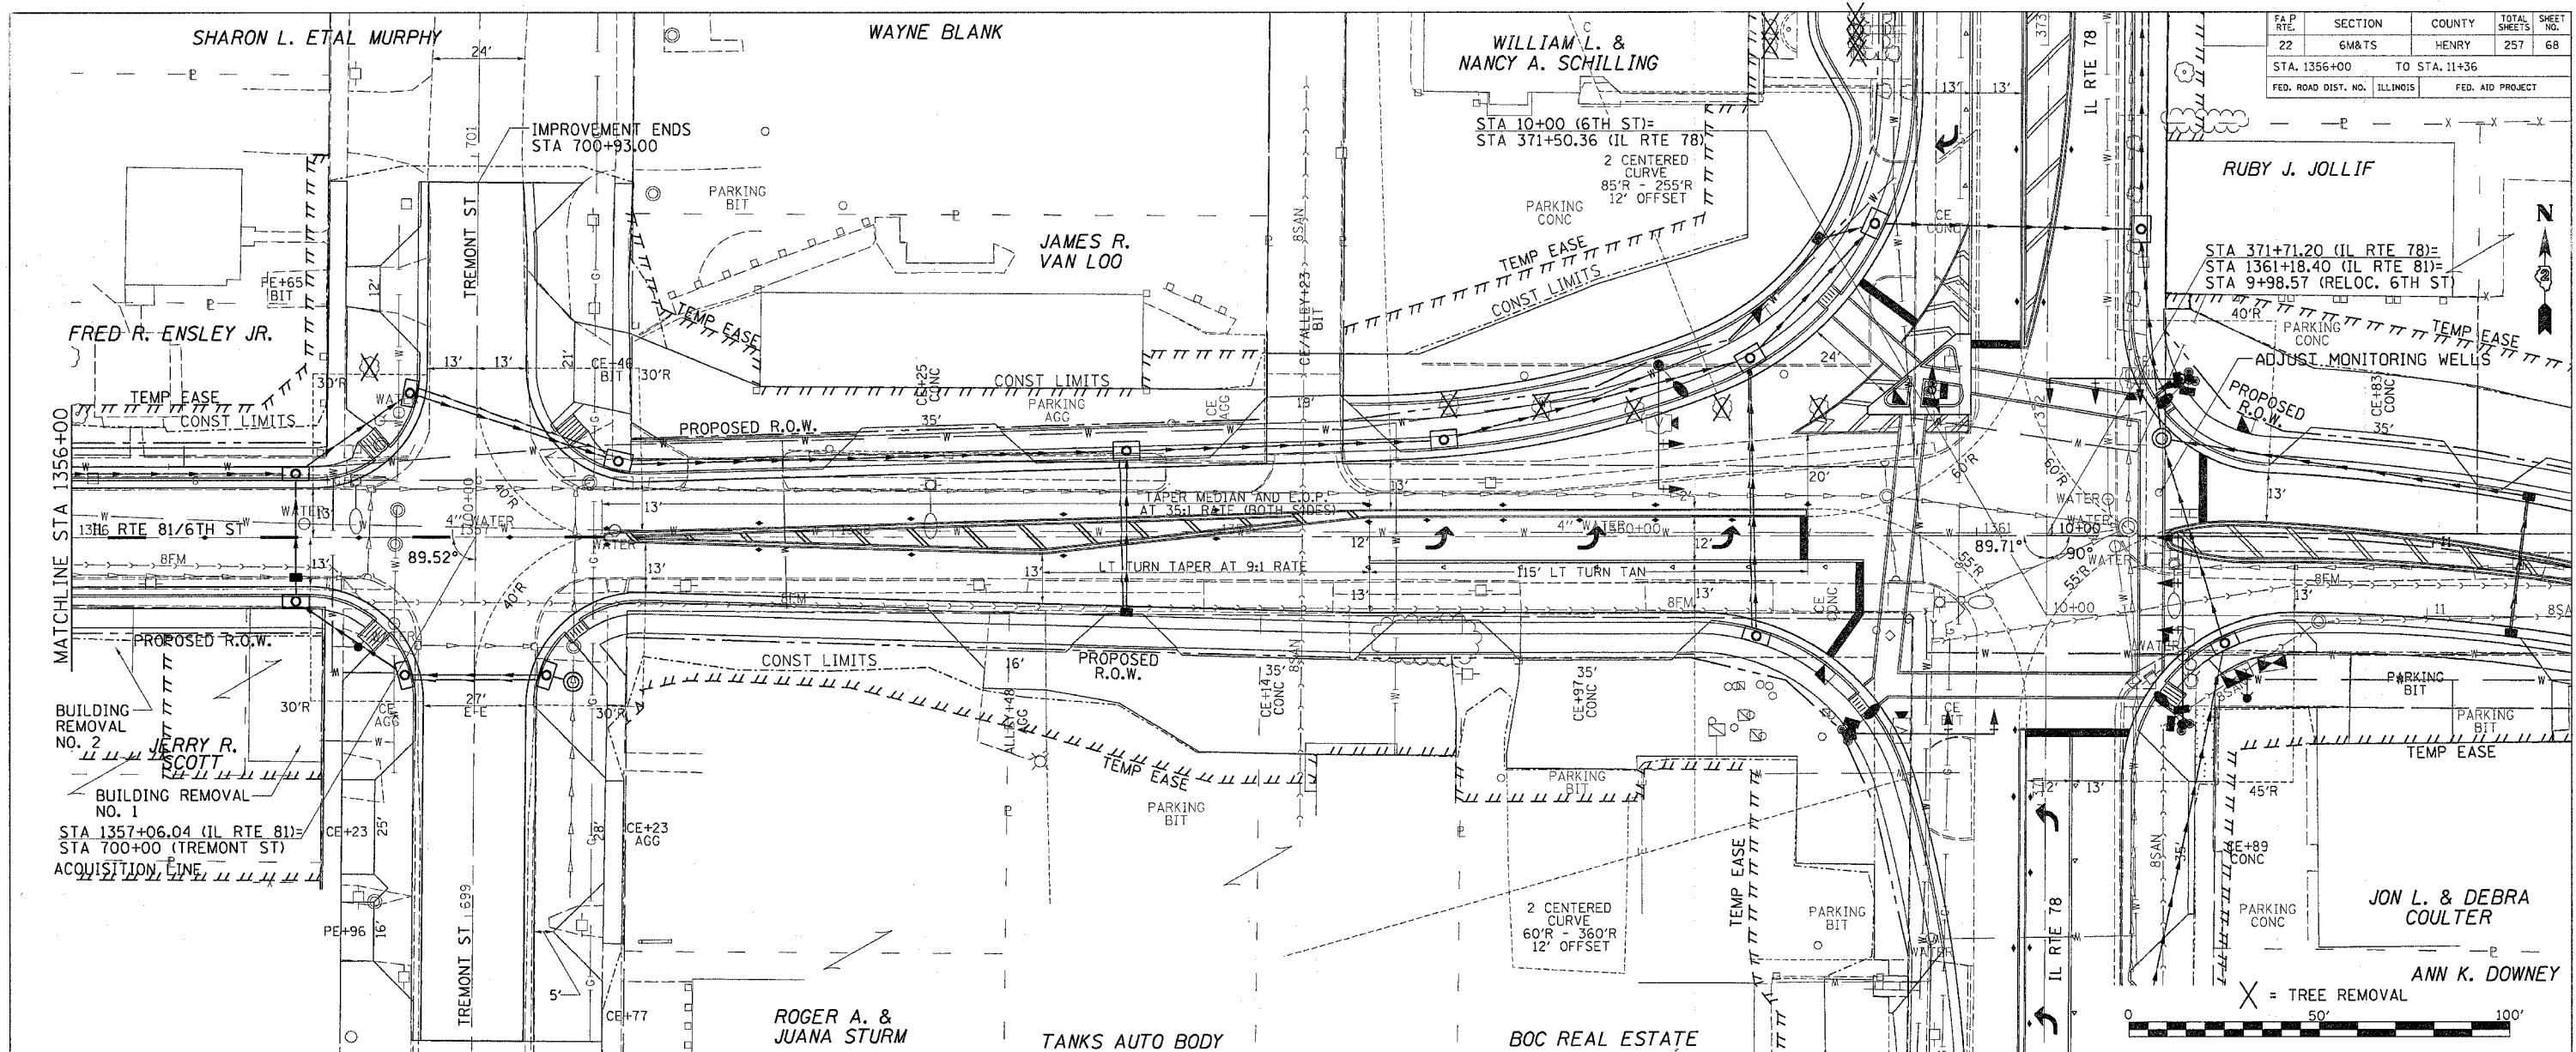

PLAN AND PROFILE IL RTE 81/6TH ST