

MADISON AVE



KEWANEE UNIT 229 SCHOOL

F.A.P. RTE.	SECTION	COUNTY	TOTAL SHEETS	SHEET NO.
22	GM&TS	HENRY	257	74
STA.		TO STA.		
FED. ROAD DIST. NO.		ILLINOIS	FED. AID PROJECT	

PLAN	SURVEYED	DATE
	PLOTTED	
	CHECKED	
	BY	
	NO. OF WAYS CHECKED	
	DATE FILE NAME	

PROFILE	SURVEYED	DATE
	PLOTTED	
	CHECKED	
	BY	
	NO. OF NOTES	
	STRUCTURE NOTATIONS	

DATE-TIME
 •DN-SPEC*
 •REF
 •REF
 •REF

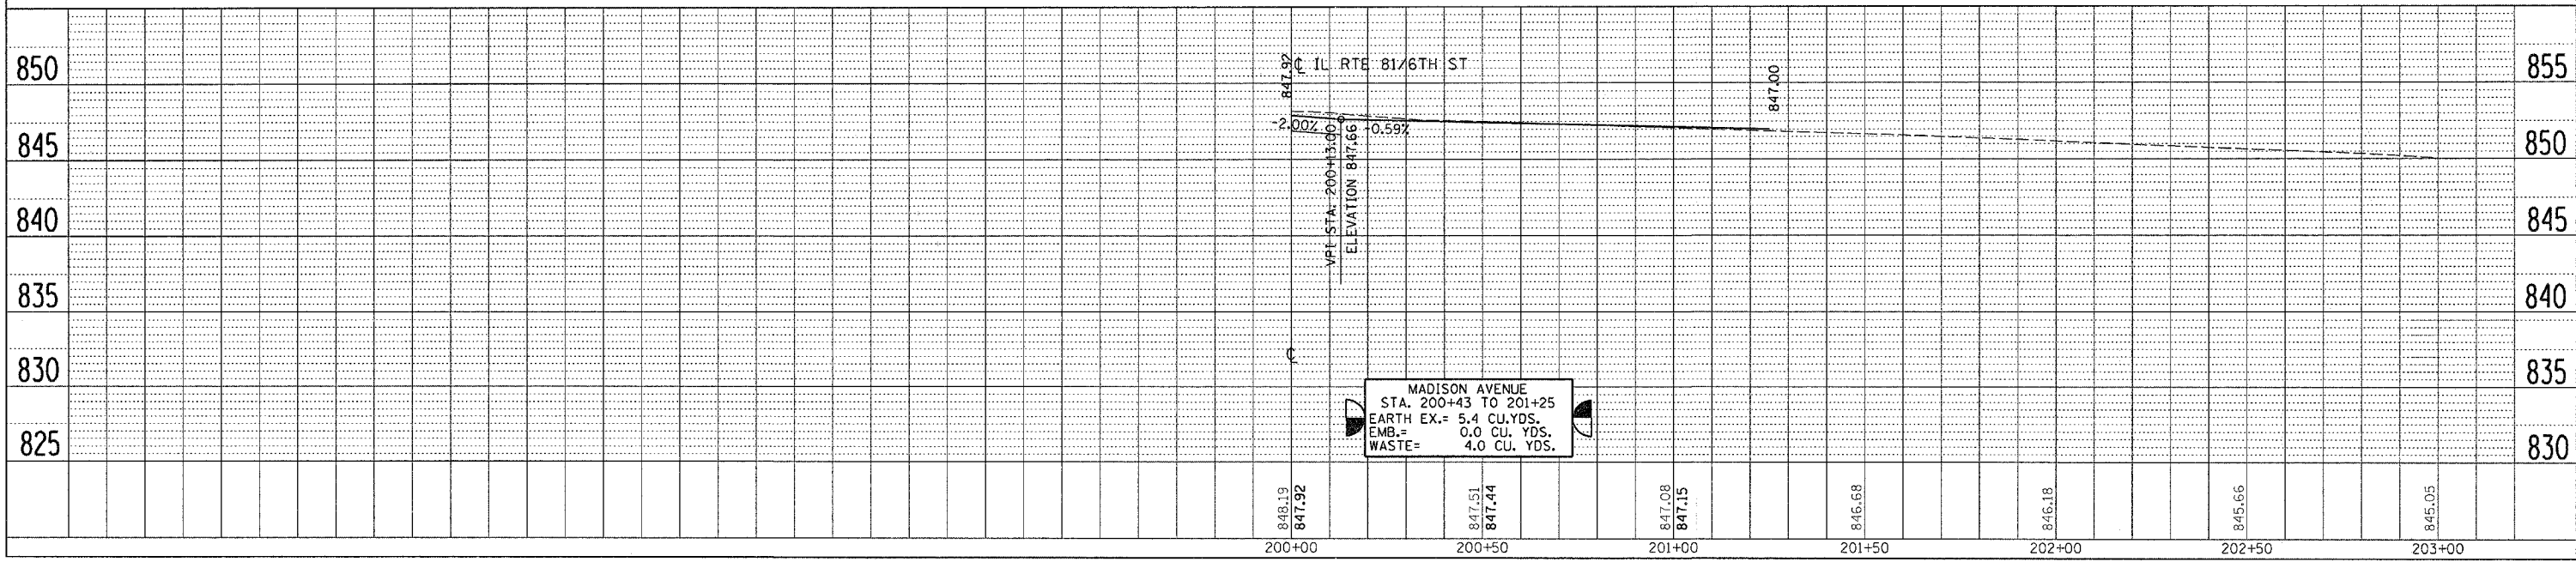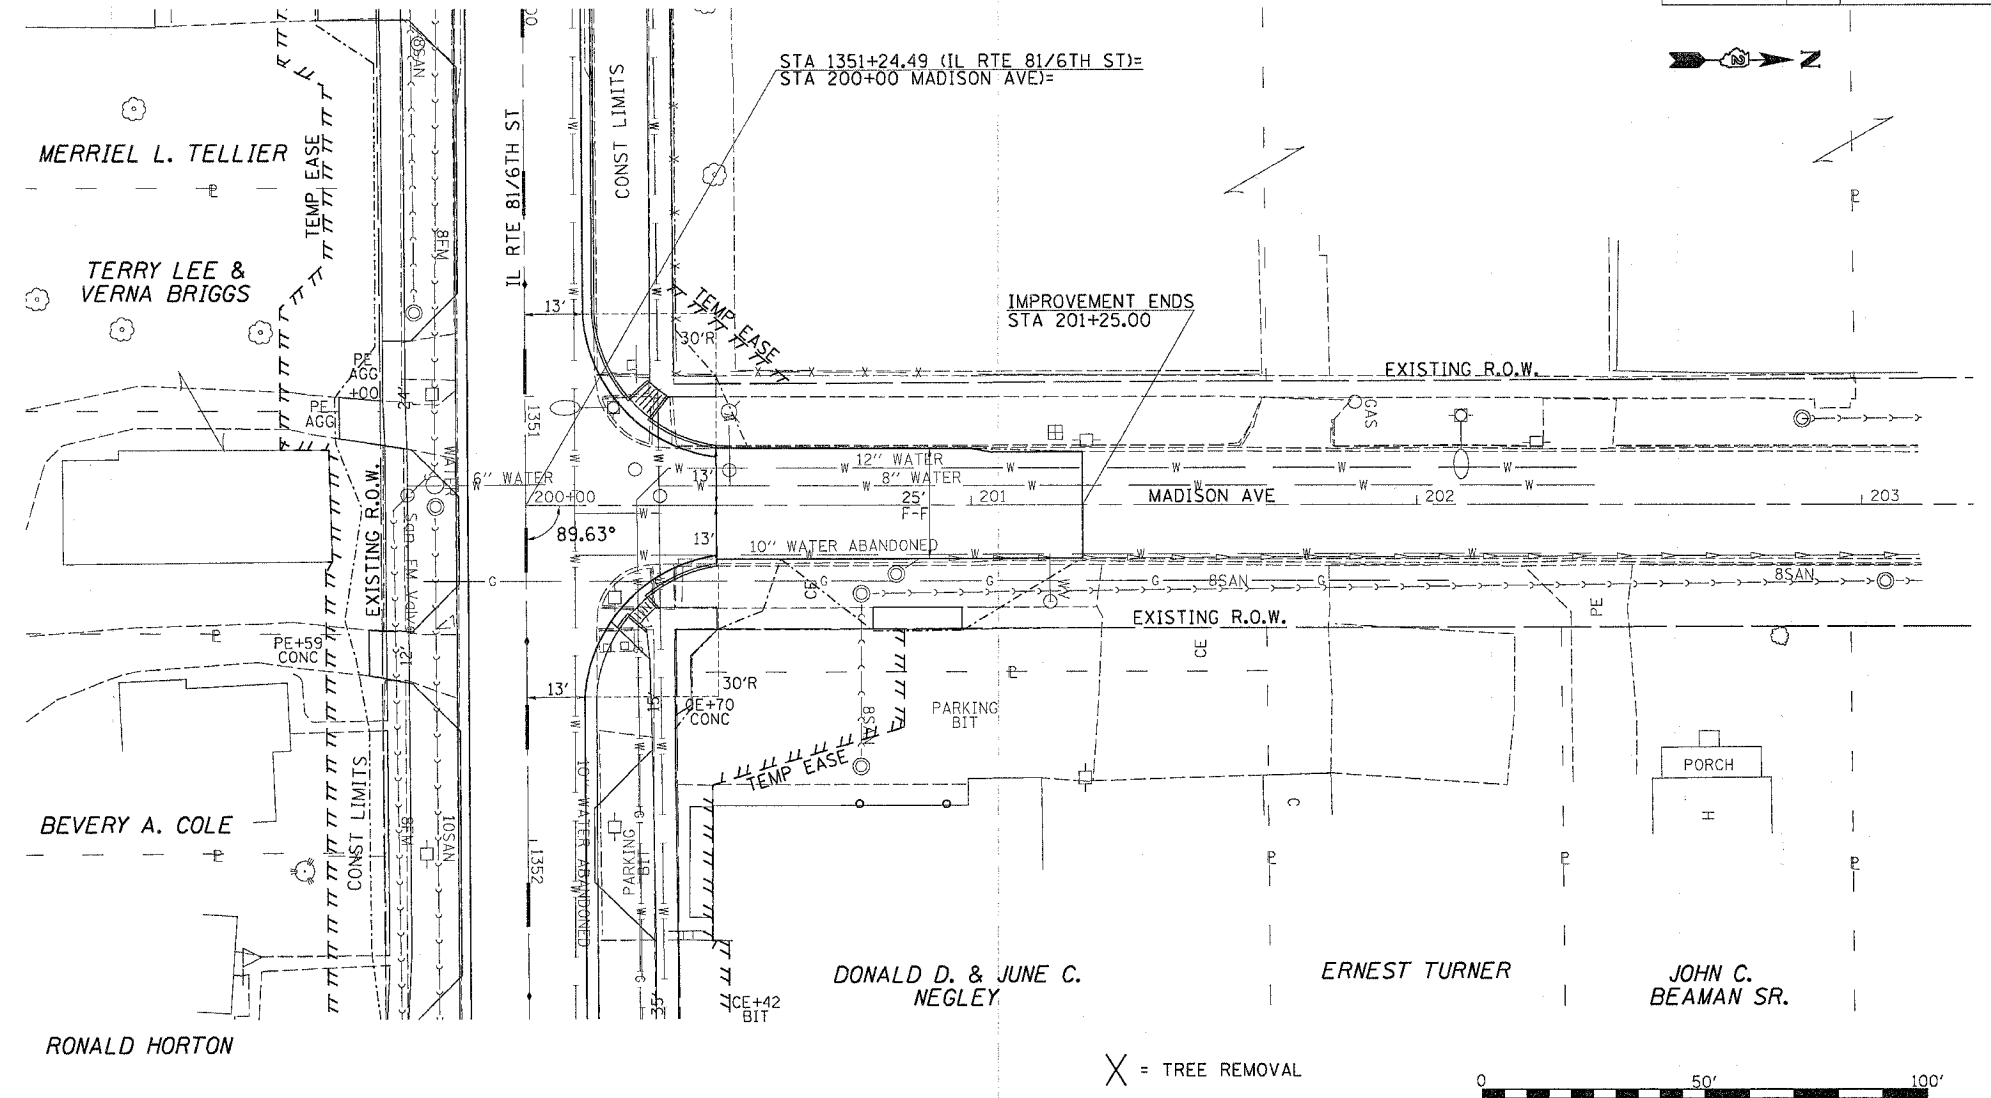

PLAN AND PROFILE MADISON AVE
IL RTE 81