
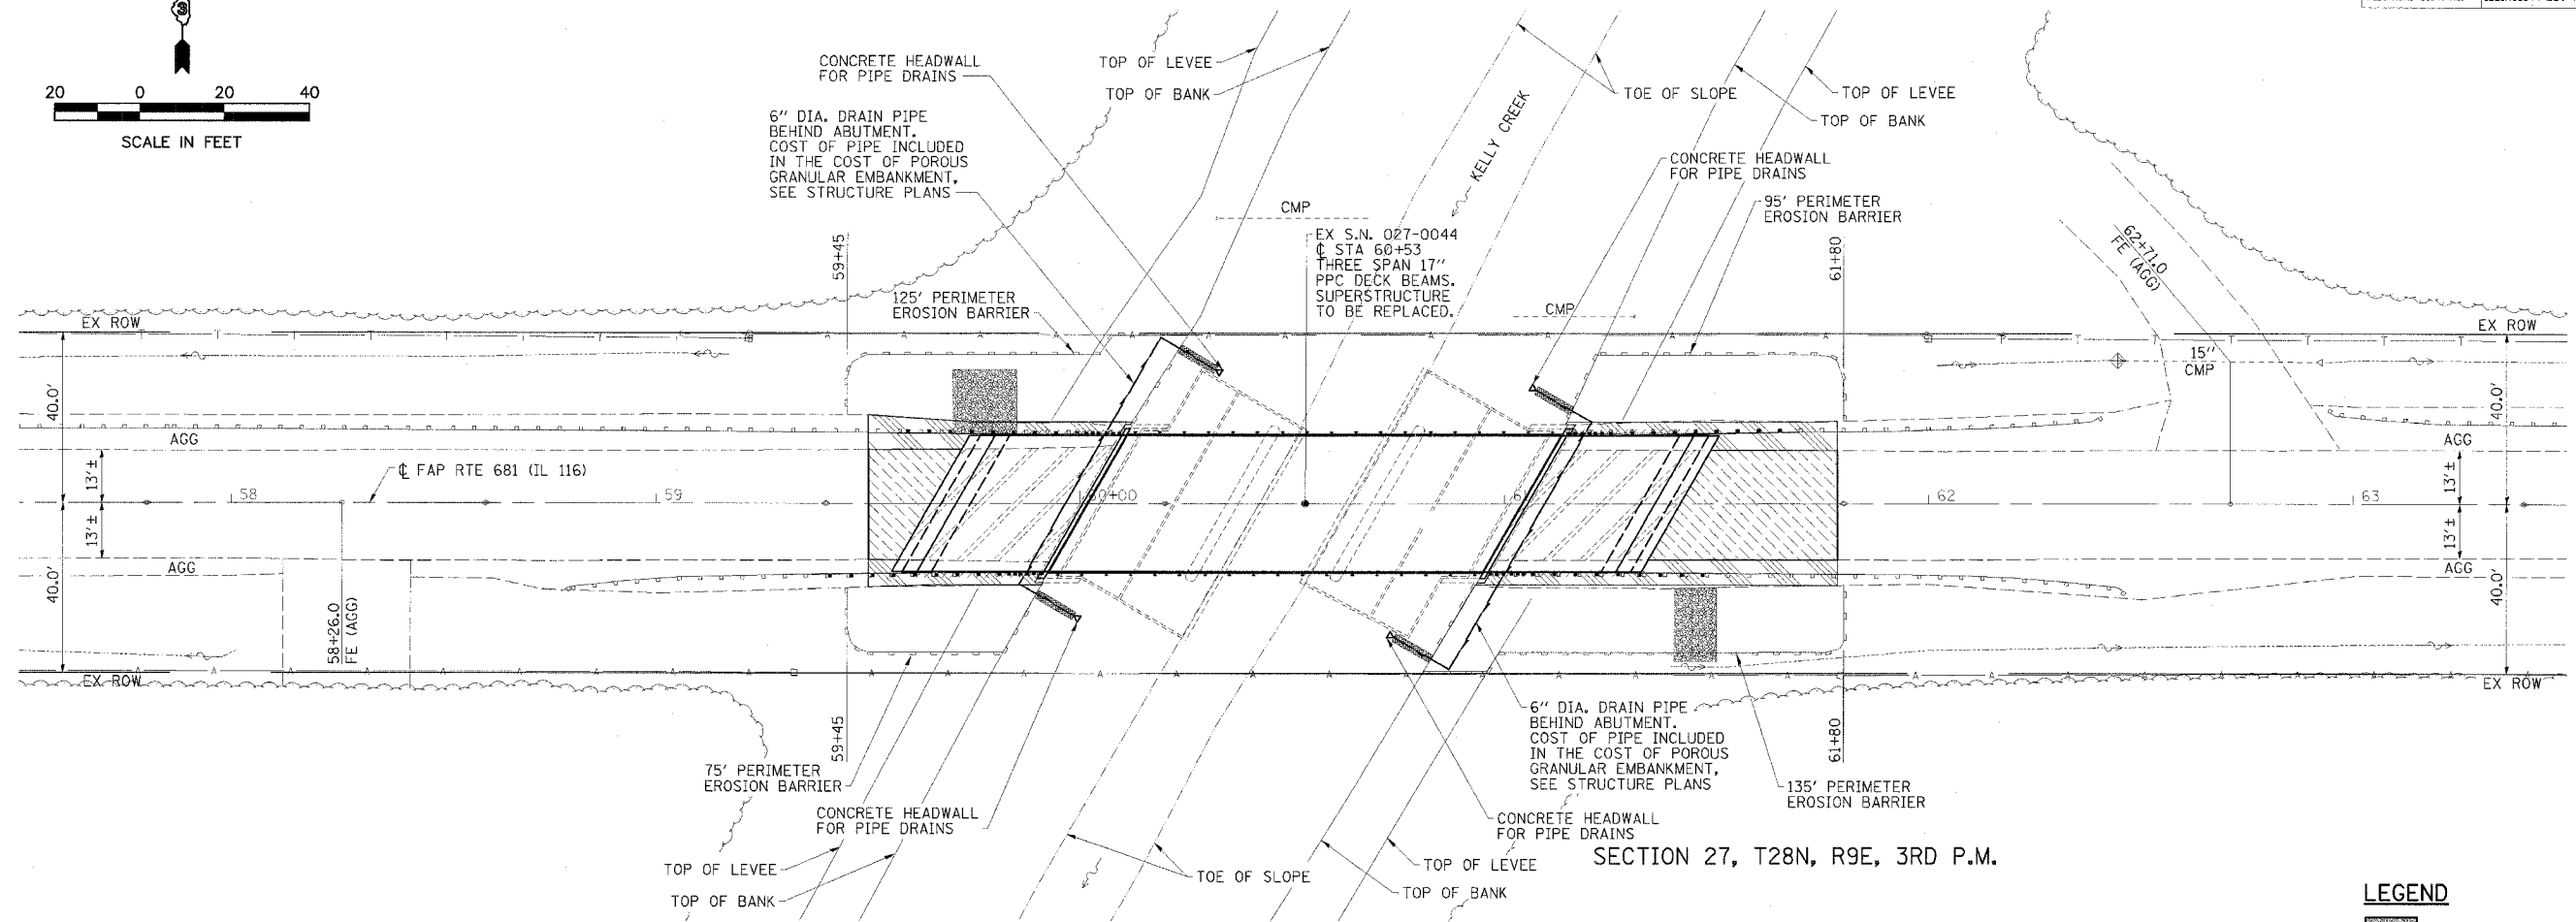


FAP RTE	SECTION	COUNTY	TOTAL SHEETS	SHEET NO.
681	116BR-1	FORD	37	10
STA. 57+50		TO STA. 63+50		
FED. ROAD DIST. NO.		ILLINOIS FED. AID PROJECT		

SECTION 22, T28N, R9E, 3RD P.M.

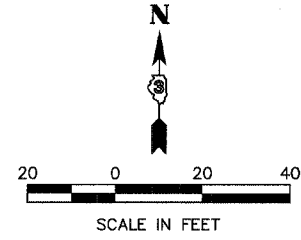

LEGEND

- EXISTING RIPRAP
- PERIMETER EROSION BARRIER
- EROSION CONTROL BLANKET
- EXISTING DITCH FLOW
- INLET & PIPE PROTECTION

ESCA
CONSULTANTS, INC.

DESIGNED BY:	MTD	7/05
DRAWN BY:	DWH	7/05
CHECKED BY:	MTD	7/05
APPROVED BY:	RDP	8/05

EROSION CONTROL
AND DRAINAGE PLAN
FAP RTE 681 (IL 116)
SECTION 116BR-1
FORD COUNTY