



| F.A.P. RTE. | SECTION | COUNTY | TOTAL SHEETS | SHEET NO. |
|--------------------------|---------|---------|--------------|-----------|
| 315 | * | HANCOCK | 40 | 9 |
| *D6 BRIDGE PAINTING 2006 | | | | |

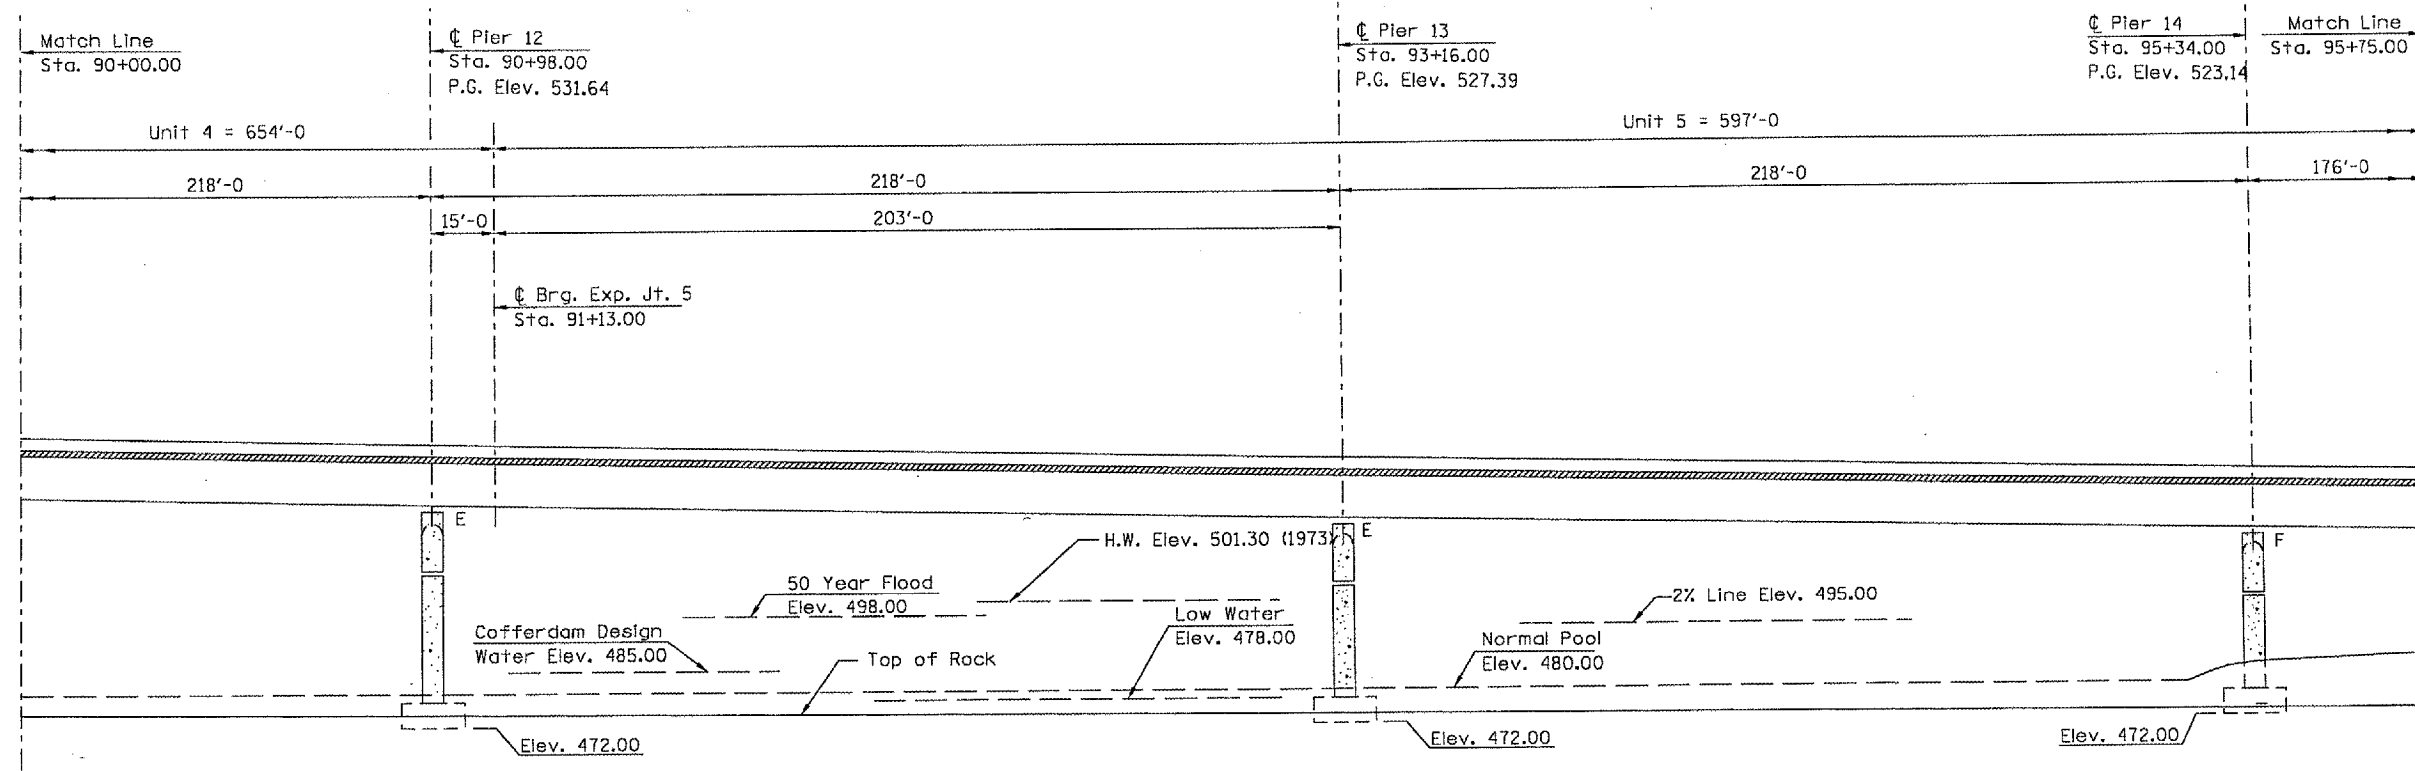

LONGITUDINAL SECTION ALONG C U.S. 136

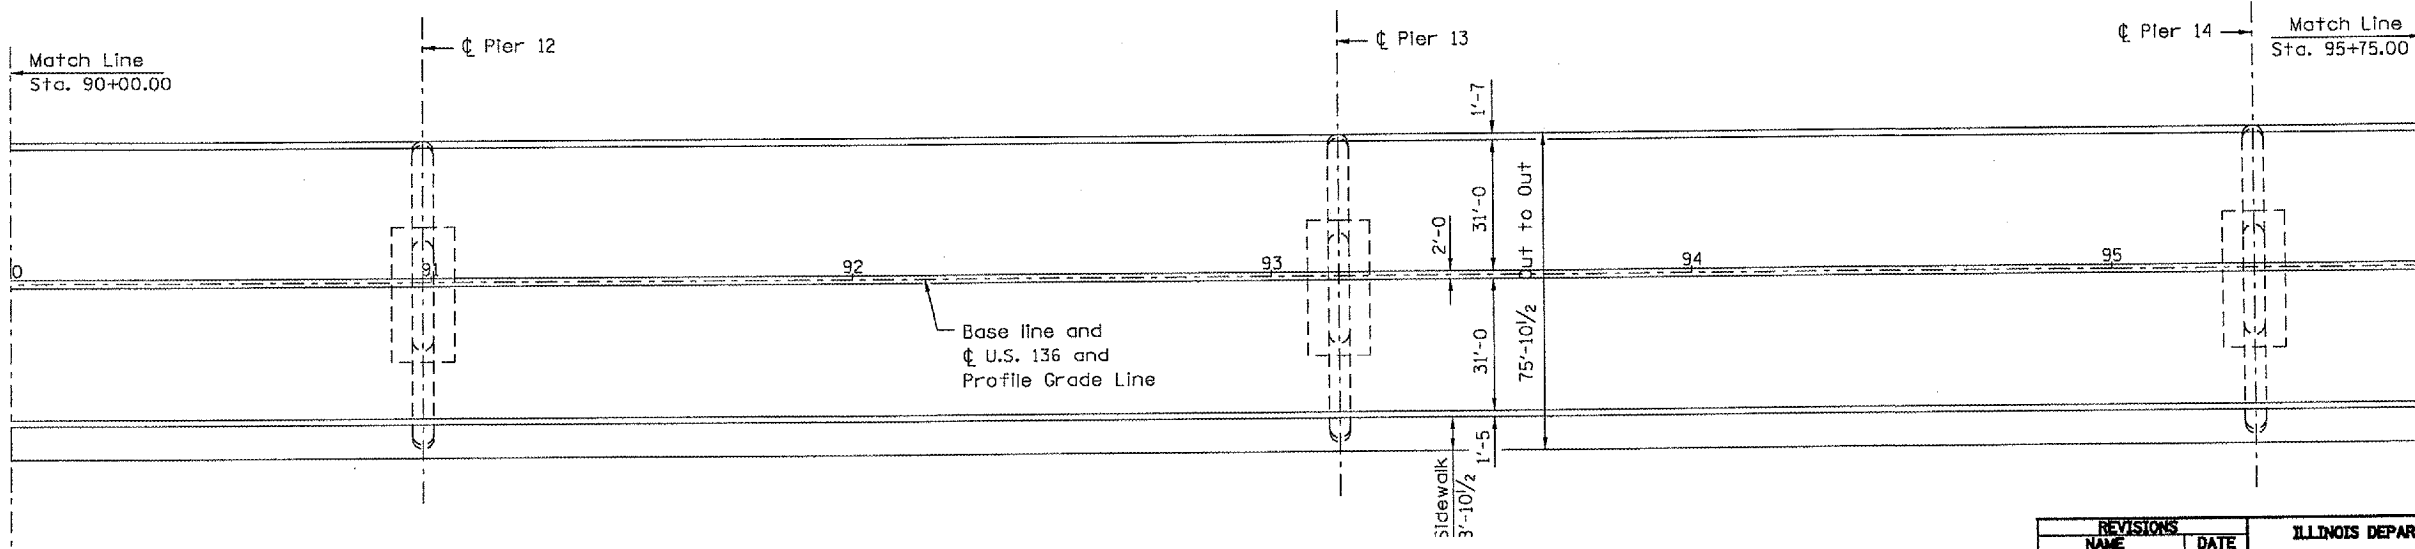

PLAN

| REVISIONS | |
|-----------|------|
| NAME | DATE |
| | |
| | |
| | |
| | |
| | |
| | |
| | |
| | |
| | |
| | |

ILLINOIS DEPARTMENT OF TRANSPORTATION
PLAN AND PROFILE
 FAP 315 (US 136)
 SECTION D-6 BRIDGE PAINTING 2006
 HANCOCK COUNTY

DDN-SPEC
 DATE-TIME
 *REF:R1