


F.A.P. RTE.	SECTION	COUNTY	TOTAL SHEETS	SHEET NO.
3762	01-00139-02-BR	WILL	35	14
STA. 110+00		TO STA. 113+46.50		
FED. ROAD DIST. NO. 1		ILLINOIS HIGHWAY PROJECT		CONTRACT # B3802

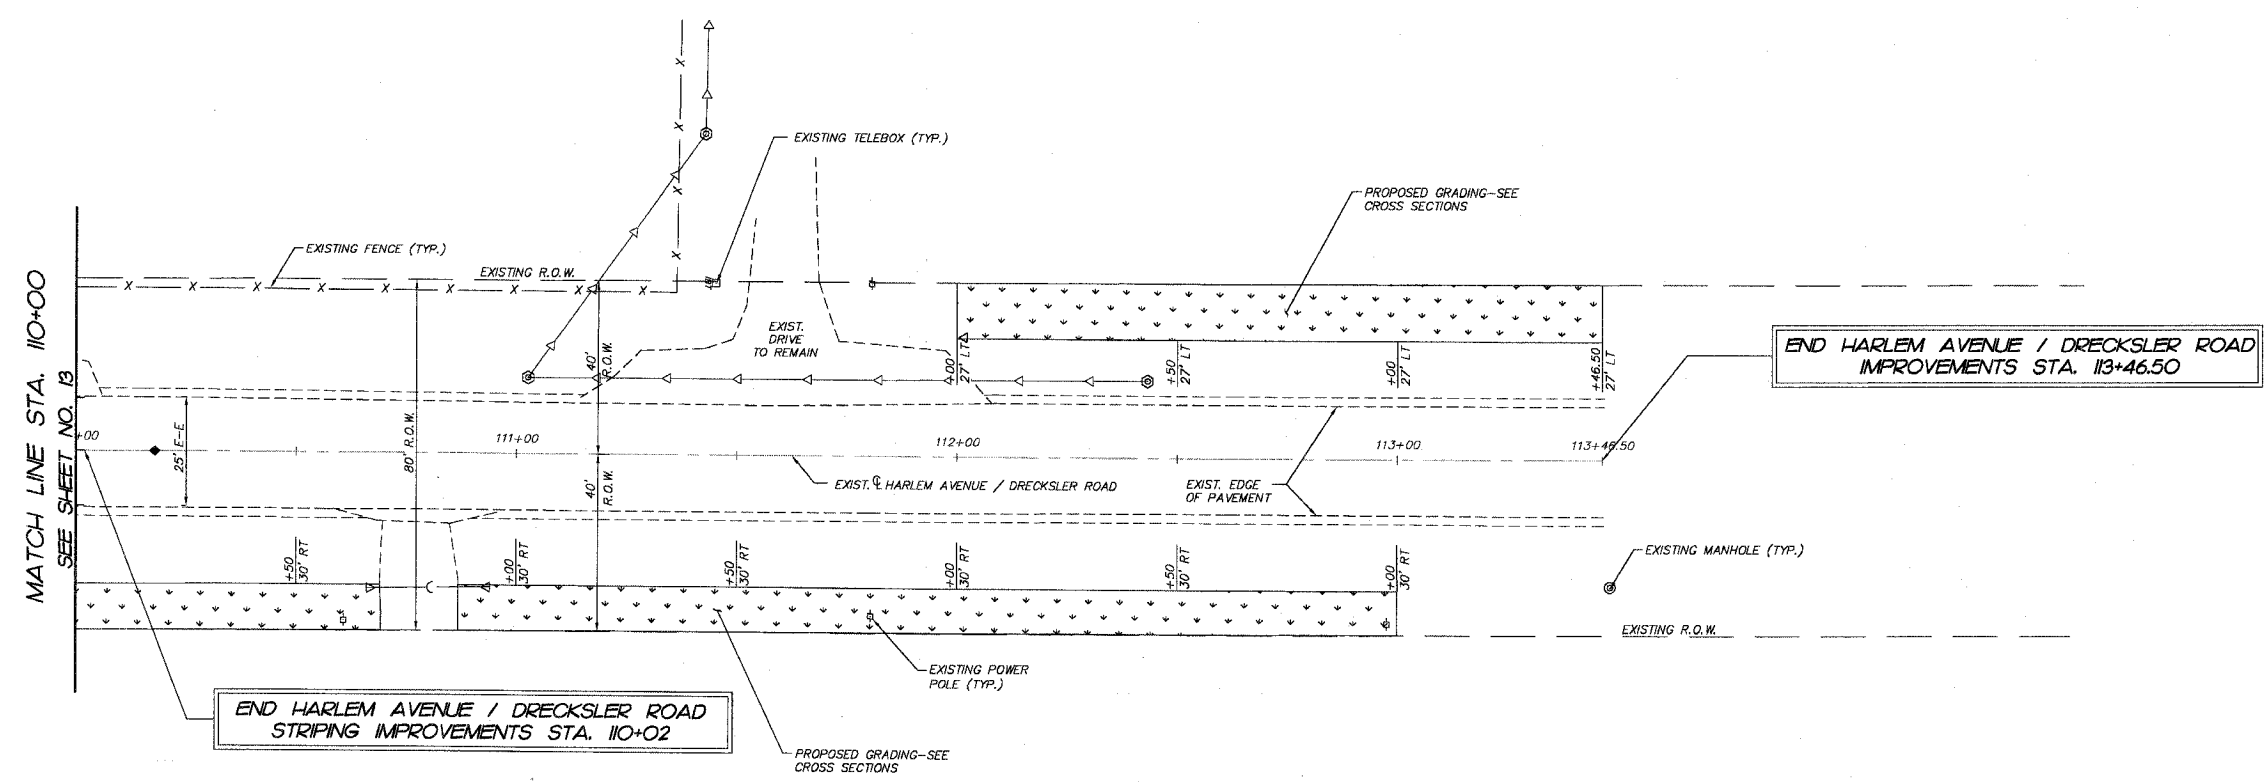

LEGEND	
	DENOTES TOPSOIL FURNISH AND PLACE, 6" AND SEEDING CLASS 2A

AREAS DISTURBED OUTSIDE LIMITS SHOWN SHALL BE RESTORED BY THE CONTRACTOR WITH TOPSOIL FURNISH AND PLACE 6", SEEDING CLASS 2A, AND EROSION CONTROL BLANKET WITH NO ADDITIONAL COMPENSATION DUE TO THE CONTRACTOR FOR THIS WORK.



PLOT FILE STANDARD  
 VIEW: CE-14  
 COMP: FILE: 060159-605.dwg

REVISIONS	
NO.	DATE
7.	
6.	
5.	
4.	
3.	
2.	
1.	

**SMITH ENGINEERING CONSULTANTS, INC.**  
 CIVIL/STRUCTURAL ENGINEERS AND SURVEYORS  
 4500 PRIME PARKWAY, SUITE 201  
 MELHURNE, ILLINOIS 60050  
 PH: 815-595-1778 FAX: 815-595-1781  
 www.smithengineering.com E-MAIL: see@smithengineering.com  
 \* ILLINOIS \* ILLINOIS \* YORKVILLE  
 ILLINOIS PROFESSIONAL DESIGN FIRM # 104-000108

ILLINOIS DEPARTMENT OF TRANSPORTATION  
 WILL COUNTY DEPARTMENT OF HIGHWAYS  
 HARLEM AVENUE/DRECKSLER ROAD  
 OVER BLACK WALNUT CREEK  
 PAVEMENT MARKING AND RESTORATION PLAN

SCALE: 1"=20'  
 DATE 5-26-2005  
 DRAWN BY W/J  
 CHECKED BY J.L.P.