




F.A. RTE.	SECTION	COUNTY	TOTAL SHEETS	SHEET NO.
1375	04-00046-00-BT	DU PAGE	29	11
STA. 52+00		TO STA. 66+00		
FED. ROAD DIST. NO. 7 ILLINOIS FED. AID PROJECT				
CONTRACT NO. 03024				

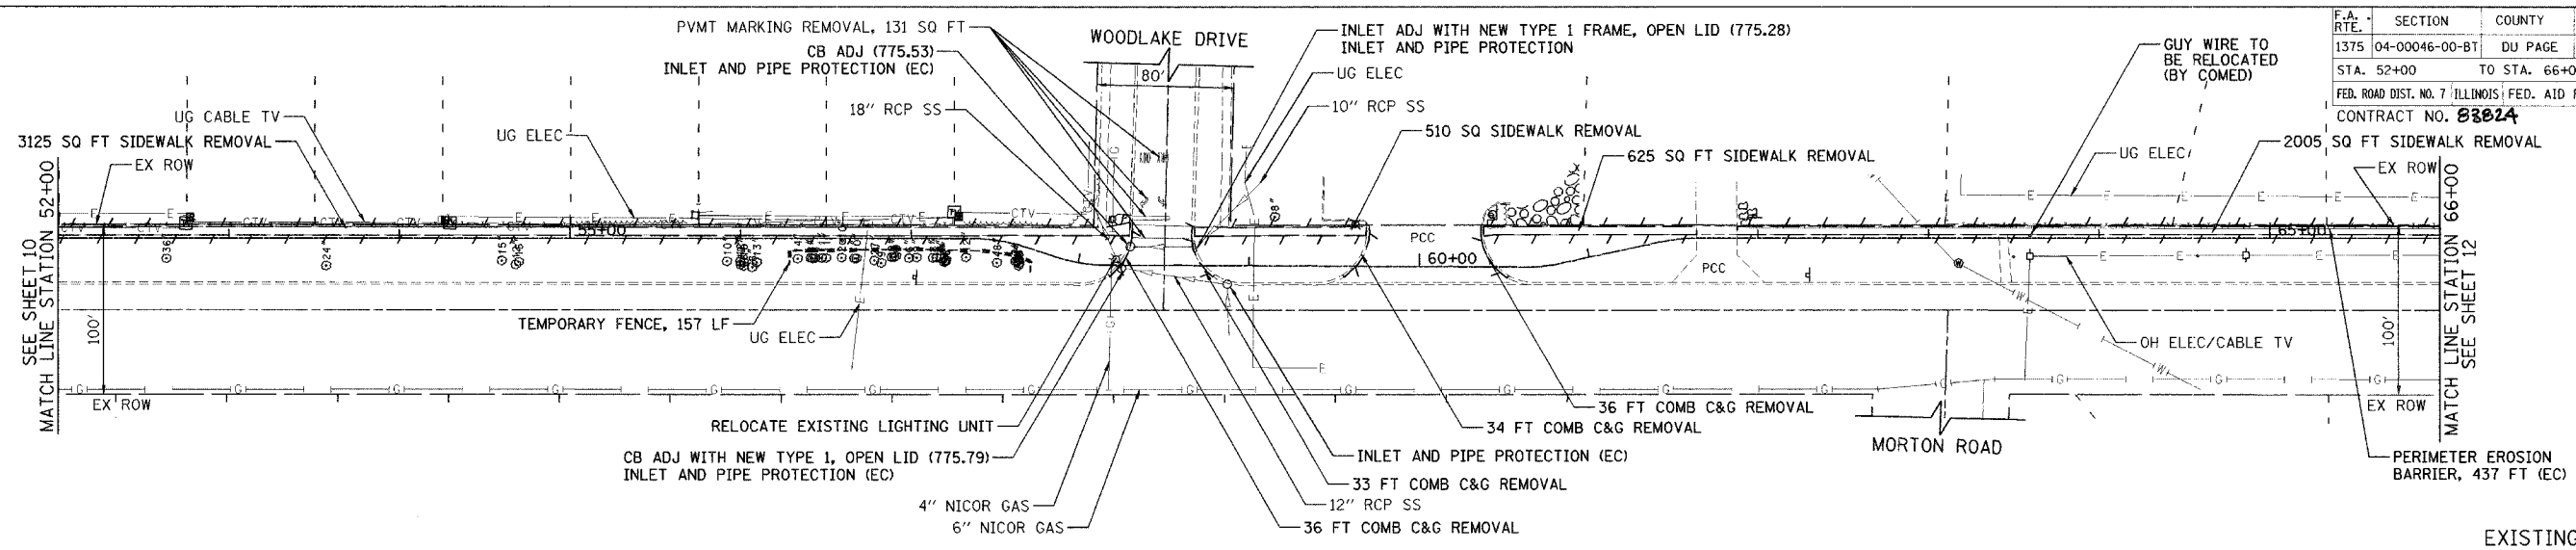

EXISTING PLAN

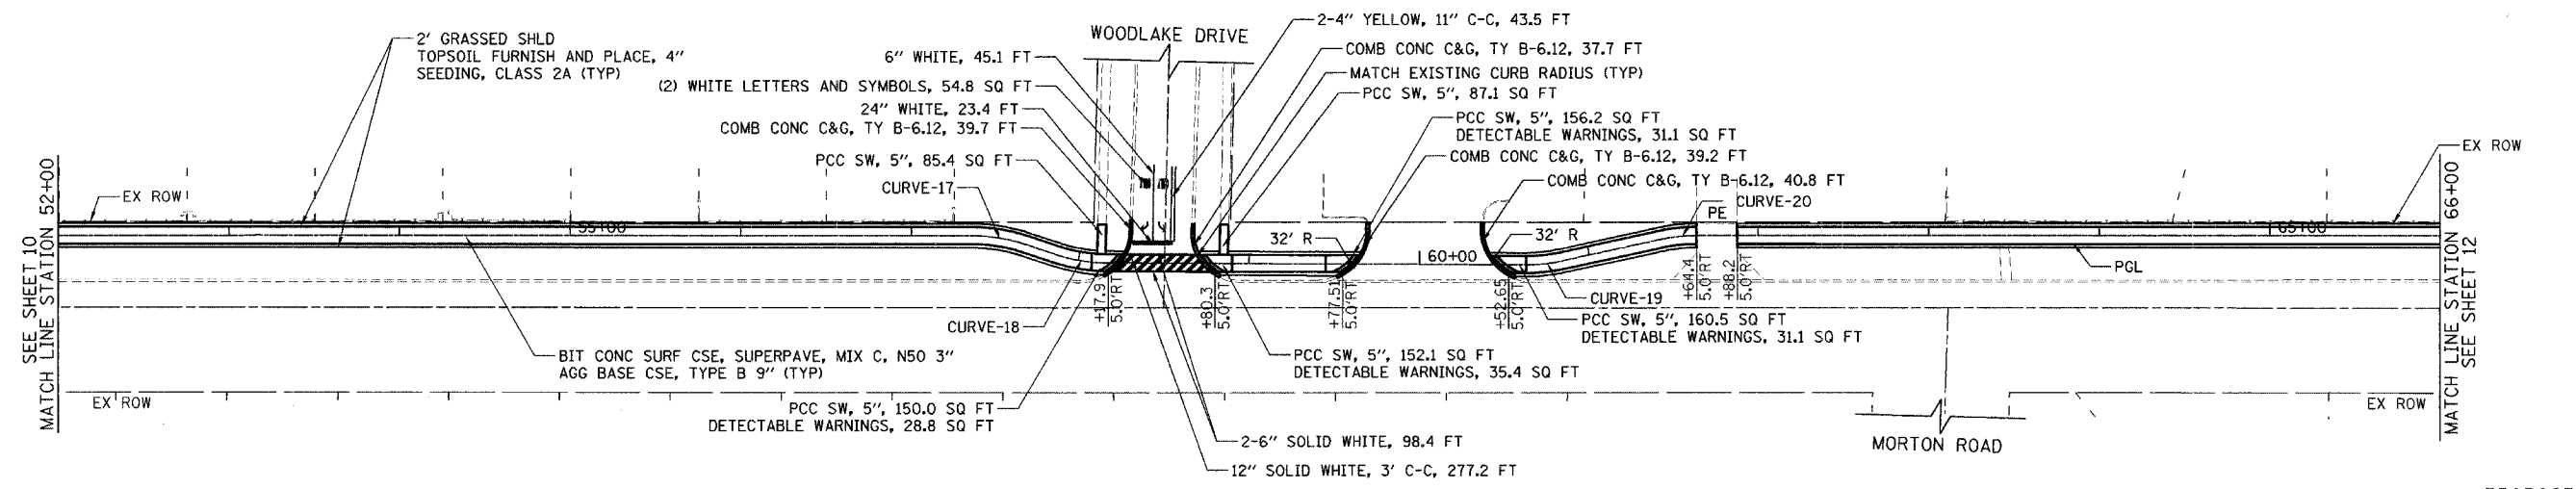

PROPOSED PLAN

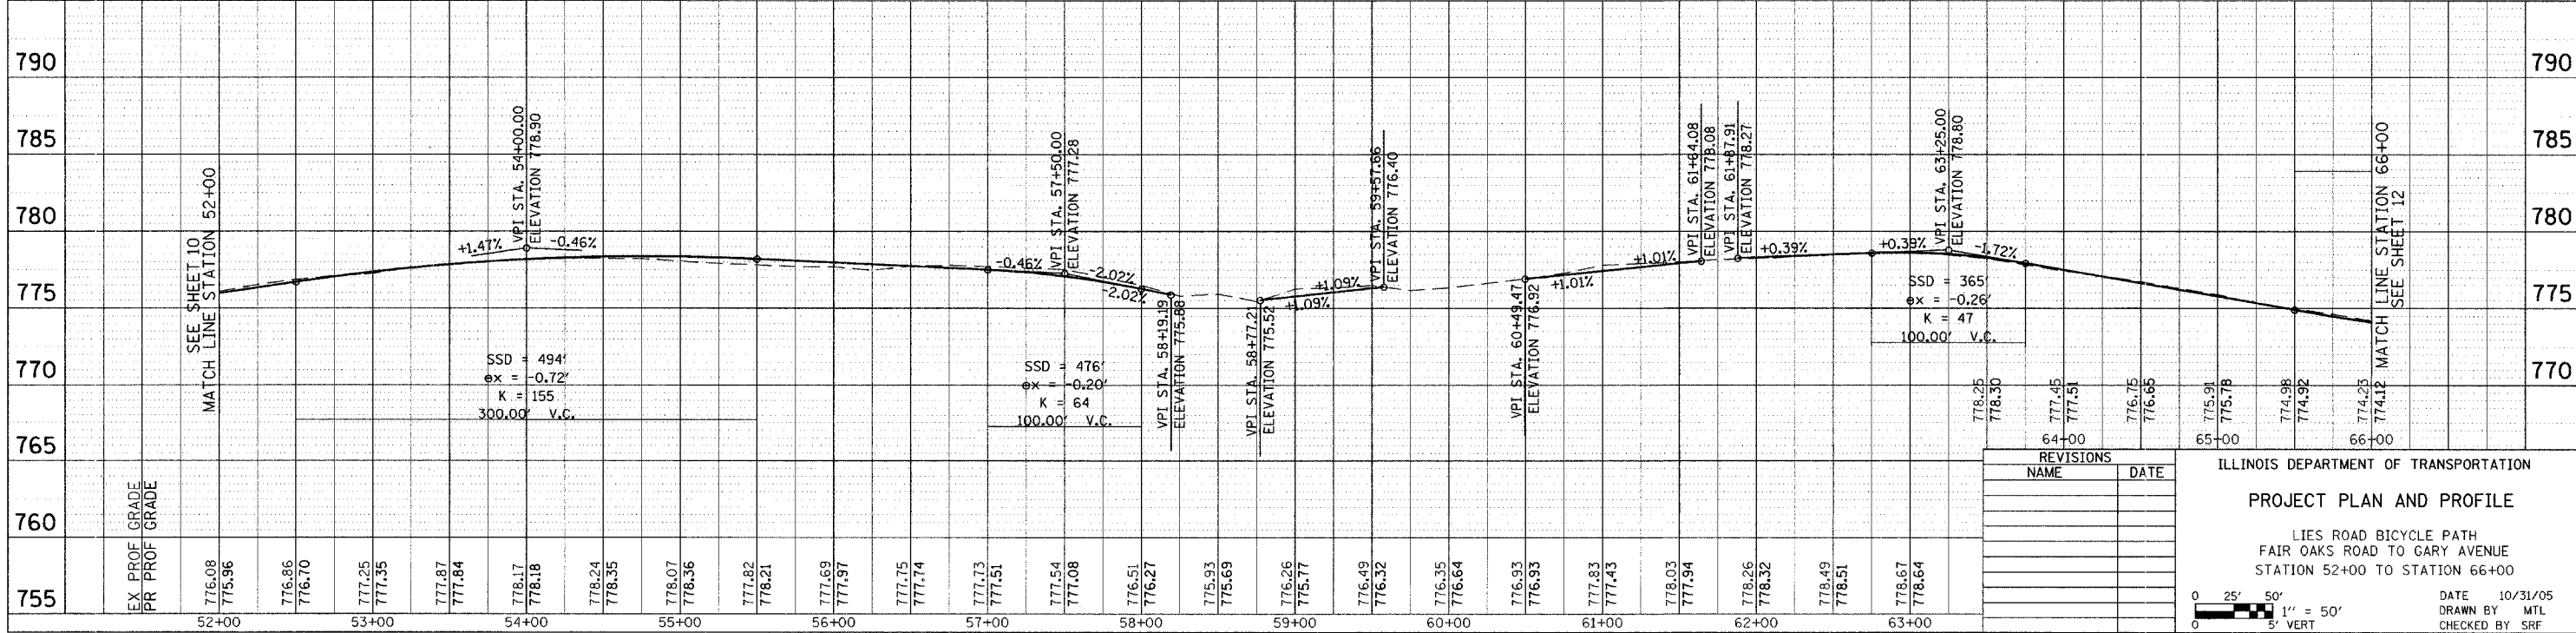

TRANS SYSTEMS CORPORATION

REVISIONS	
NAME	DATE

ILLINOIS DEPARTMENT OF TRANSPORTATION
PROJECT PLAN AND PROFILE
 LIES ROAD BICYCLE PATH
 FAIR OAKS ROAD TO GARY AVENUE
 STATION 52+00 TO STATION 66+00

DATE 10/31/05
 DRAWN BY MTL
 CHECKED BY SRF

Scale: 1" = 50' (Horizontal), 1" = 5' (Vertical)